



NORTH




05 PROPOSED STREET ELEVATION 3-3
1:200 (A1)



06 PROPOSED STREET ELEVATION 4-4
1:200 (A1)



07 PROPOSED STREET ELEVATION 5-5
1:200 (A1)

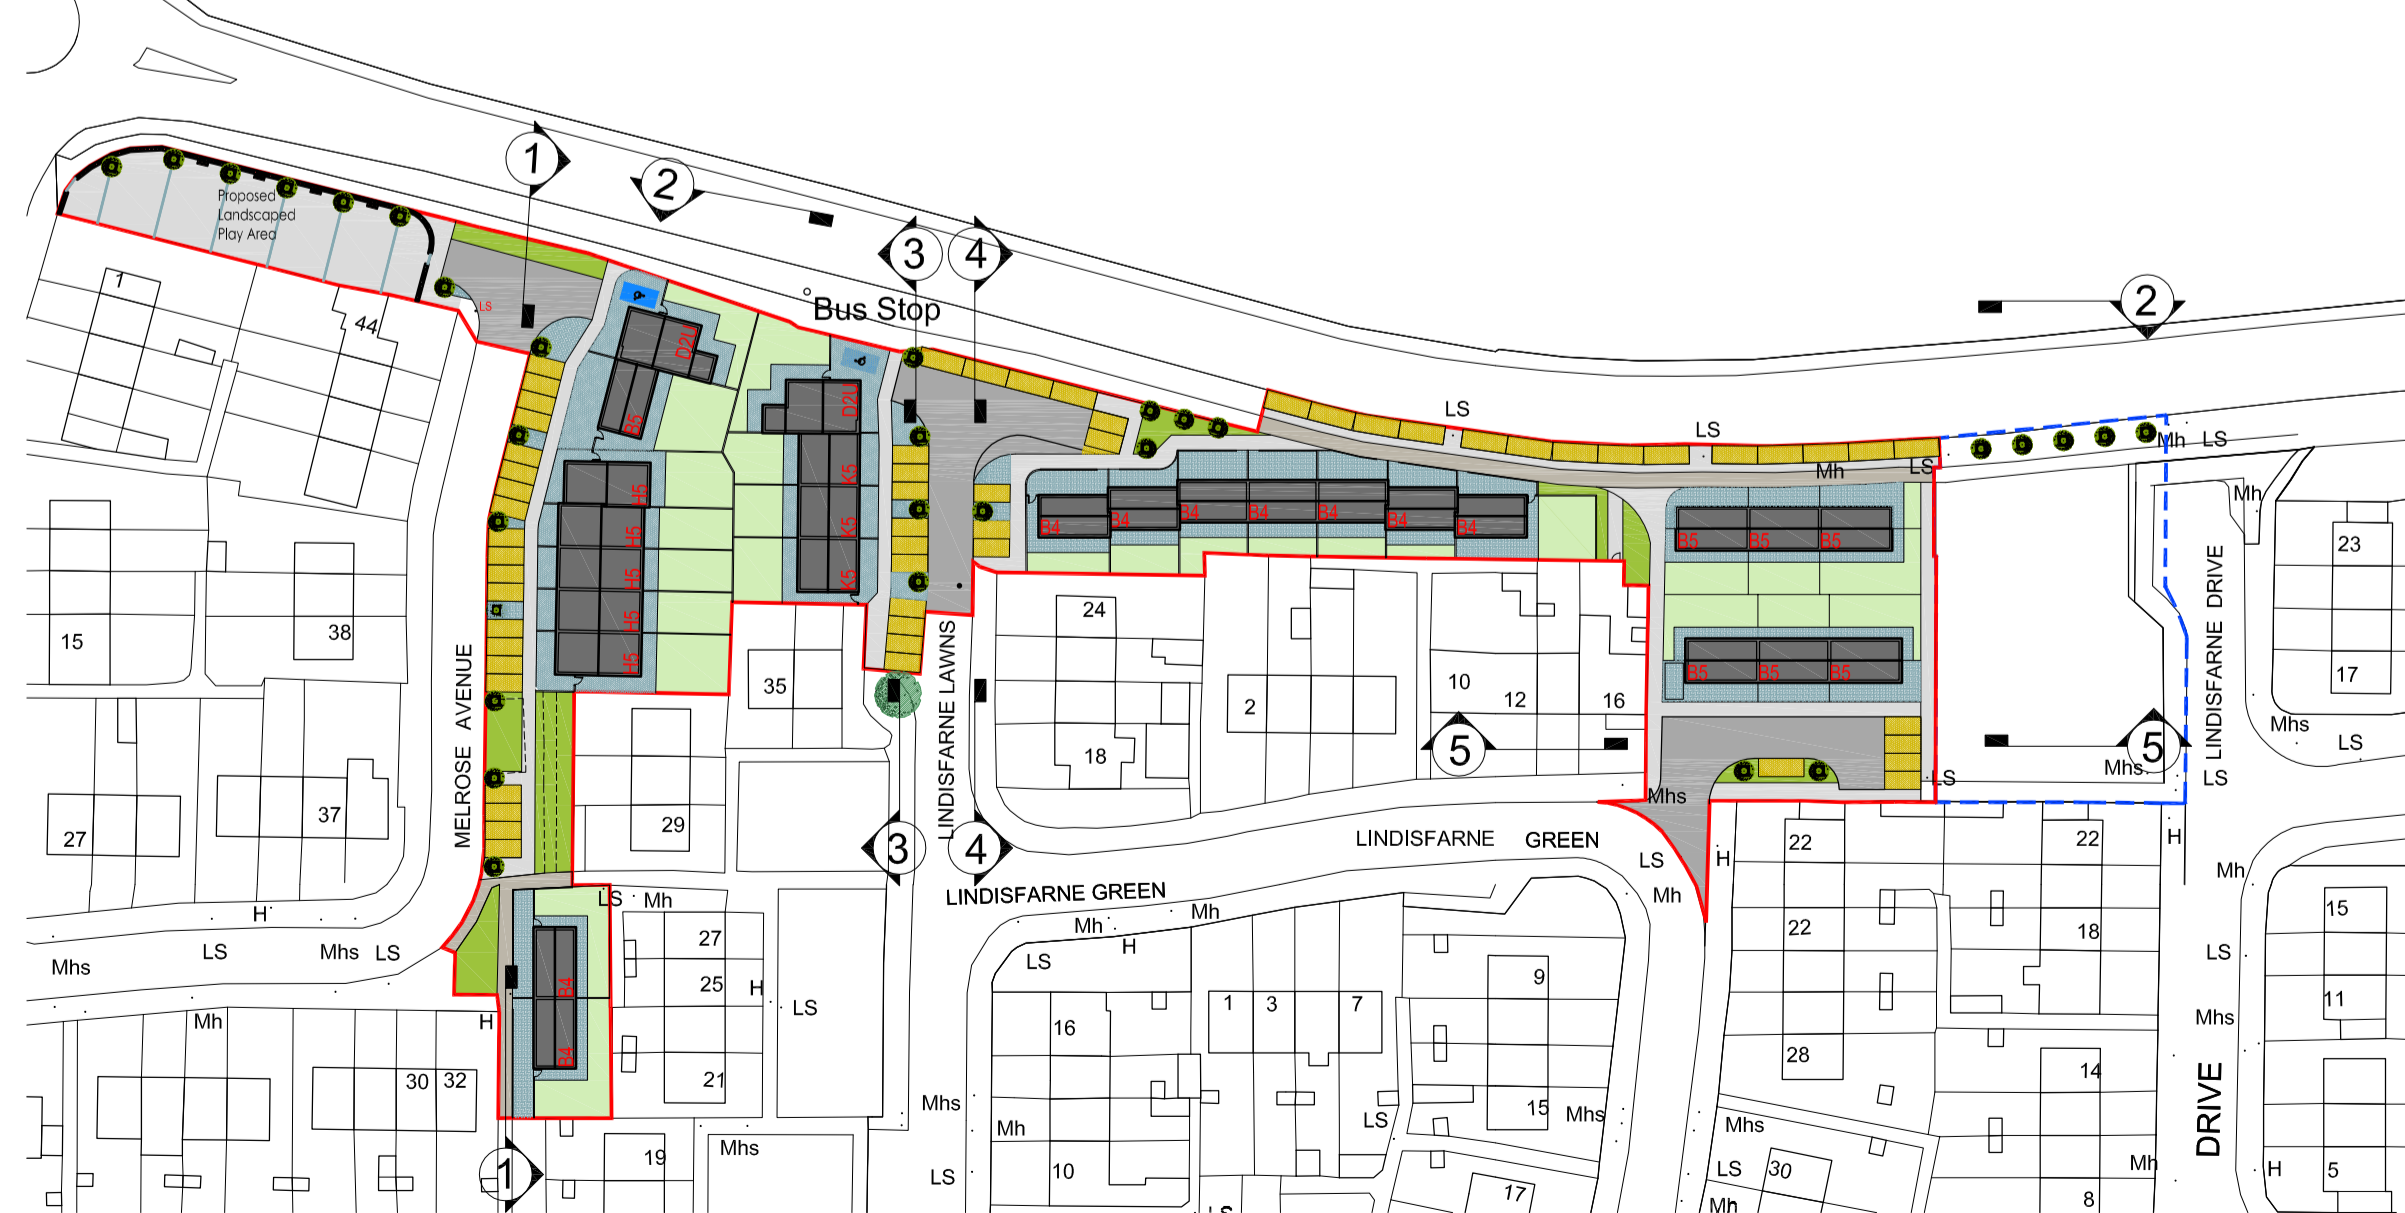

08 PROPOSED KEY PLAN
1:1000 (A1)