



01 TALLAGHT INNOVATION CENTRE
- PROPOSED WEST ELEVATION
P-005 1:500 @ A1

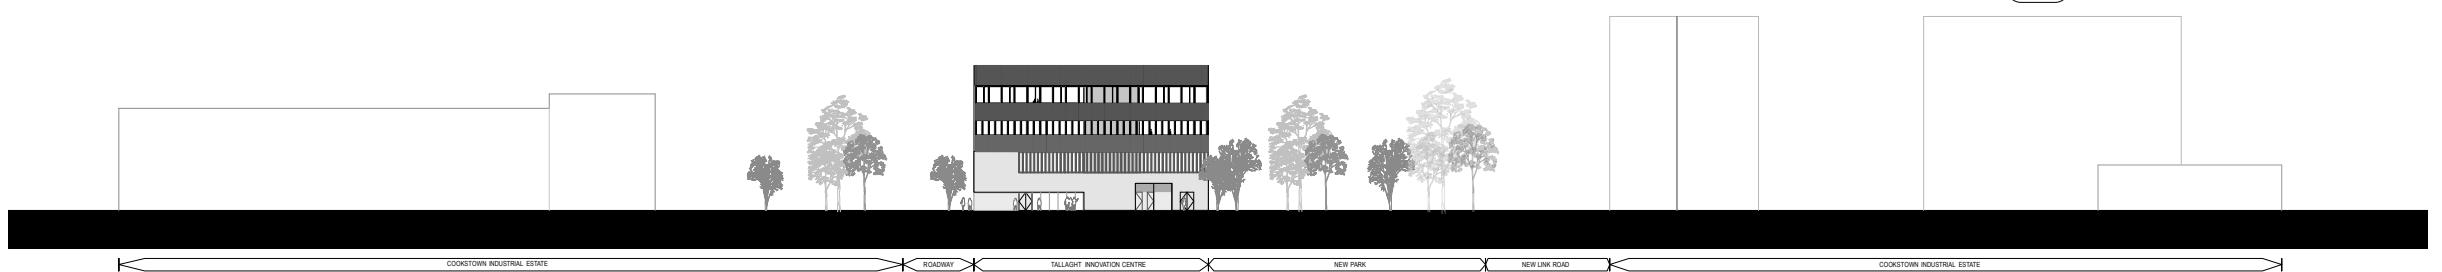

02 TALLAGHT INNOVATION CENTRE
- PROPOSED NORTH ELEVATION
SK-002 1:500 @ A1

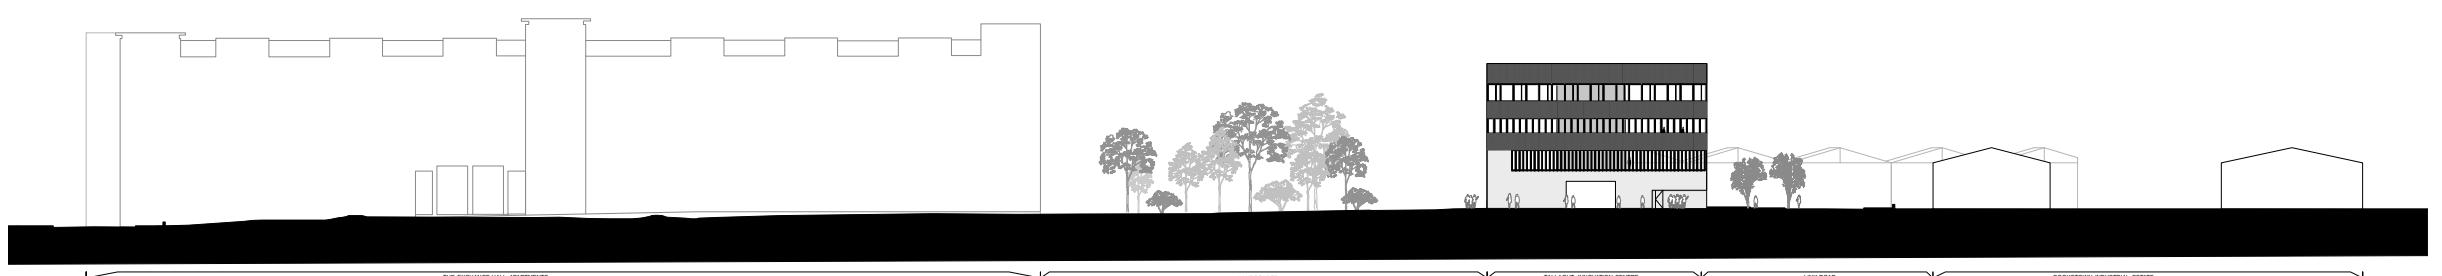

03 TALLAGHT INNOVATION CENTRE
- PROPOSED EAST ELEVATION
P-005 1:500 @ A1



04 TALLAGHT INNOVATION CENTRE
- PROPOSED SOUTH ELEVATION
P-005 1:500 @ A1

