

**SITE OUTLINED IN RED**  
**SITE AREA 0.0336 HA.**

DECOMMISSION AND REMOVE  
 EXISTING BOILER AND FUEL  
 STORAGE TANK

REMOVE MONO PITCH OUT BUILDINGS COMPLETE  
 REMOVE SECTION OF RANDOM RUBBLE WALL

AREA SHOWN HATCHED TO BE  
 REMOVED TO FORMATION LEVEL  
 FOR PROPOSED CONSTRUCTION

REMOVE KITCHEN UNITS

RETAIN AND MAKE GOOD  
 BOUNDARY WALL


REMOVE CONCRETE FLOOR

REMOVE MASONRY WALLS  
 GALVANIZED FLAT & BUILT UP FELT  
 ROOFS OVER

REMOVE CONCRETE FLOOR

RETAIN AND MAKE GOOD  
 CALP LIMESTONE  
 BOUNDARY WALL

REMOVE SECTION OF RANDOM RUBBLE WALL

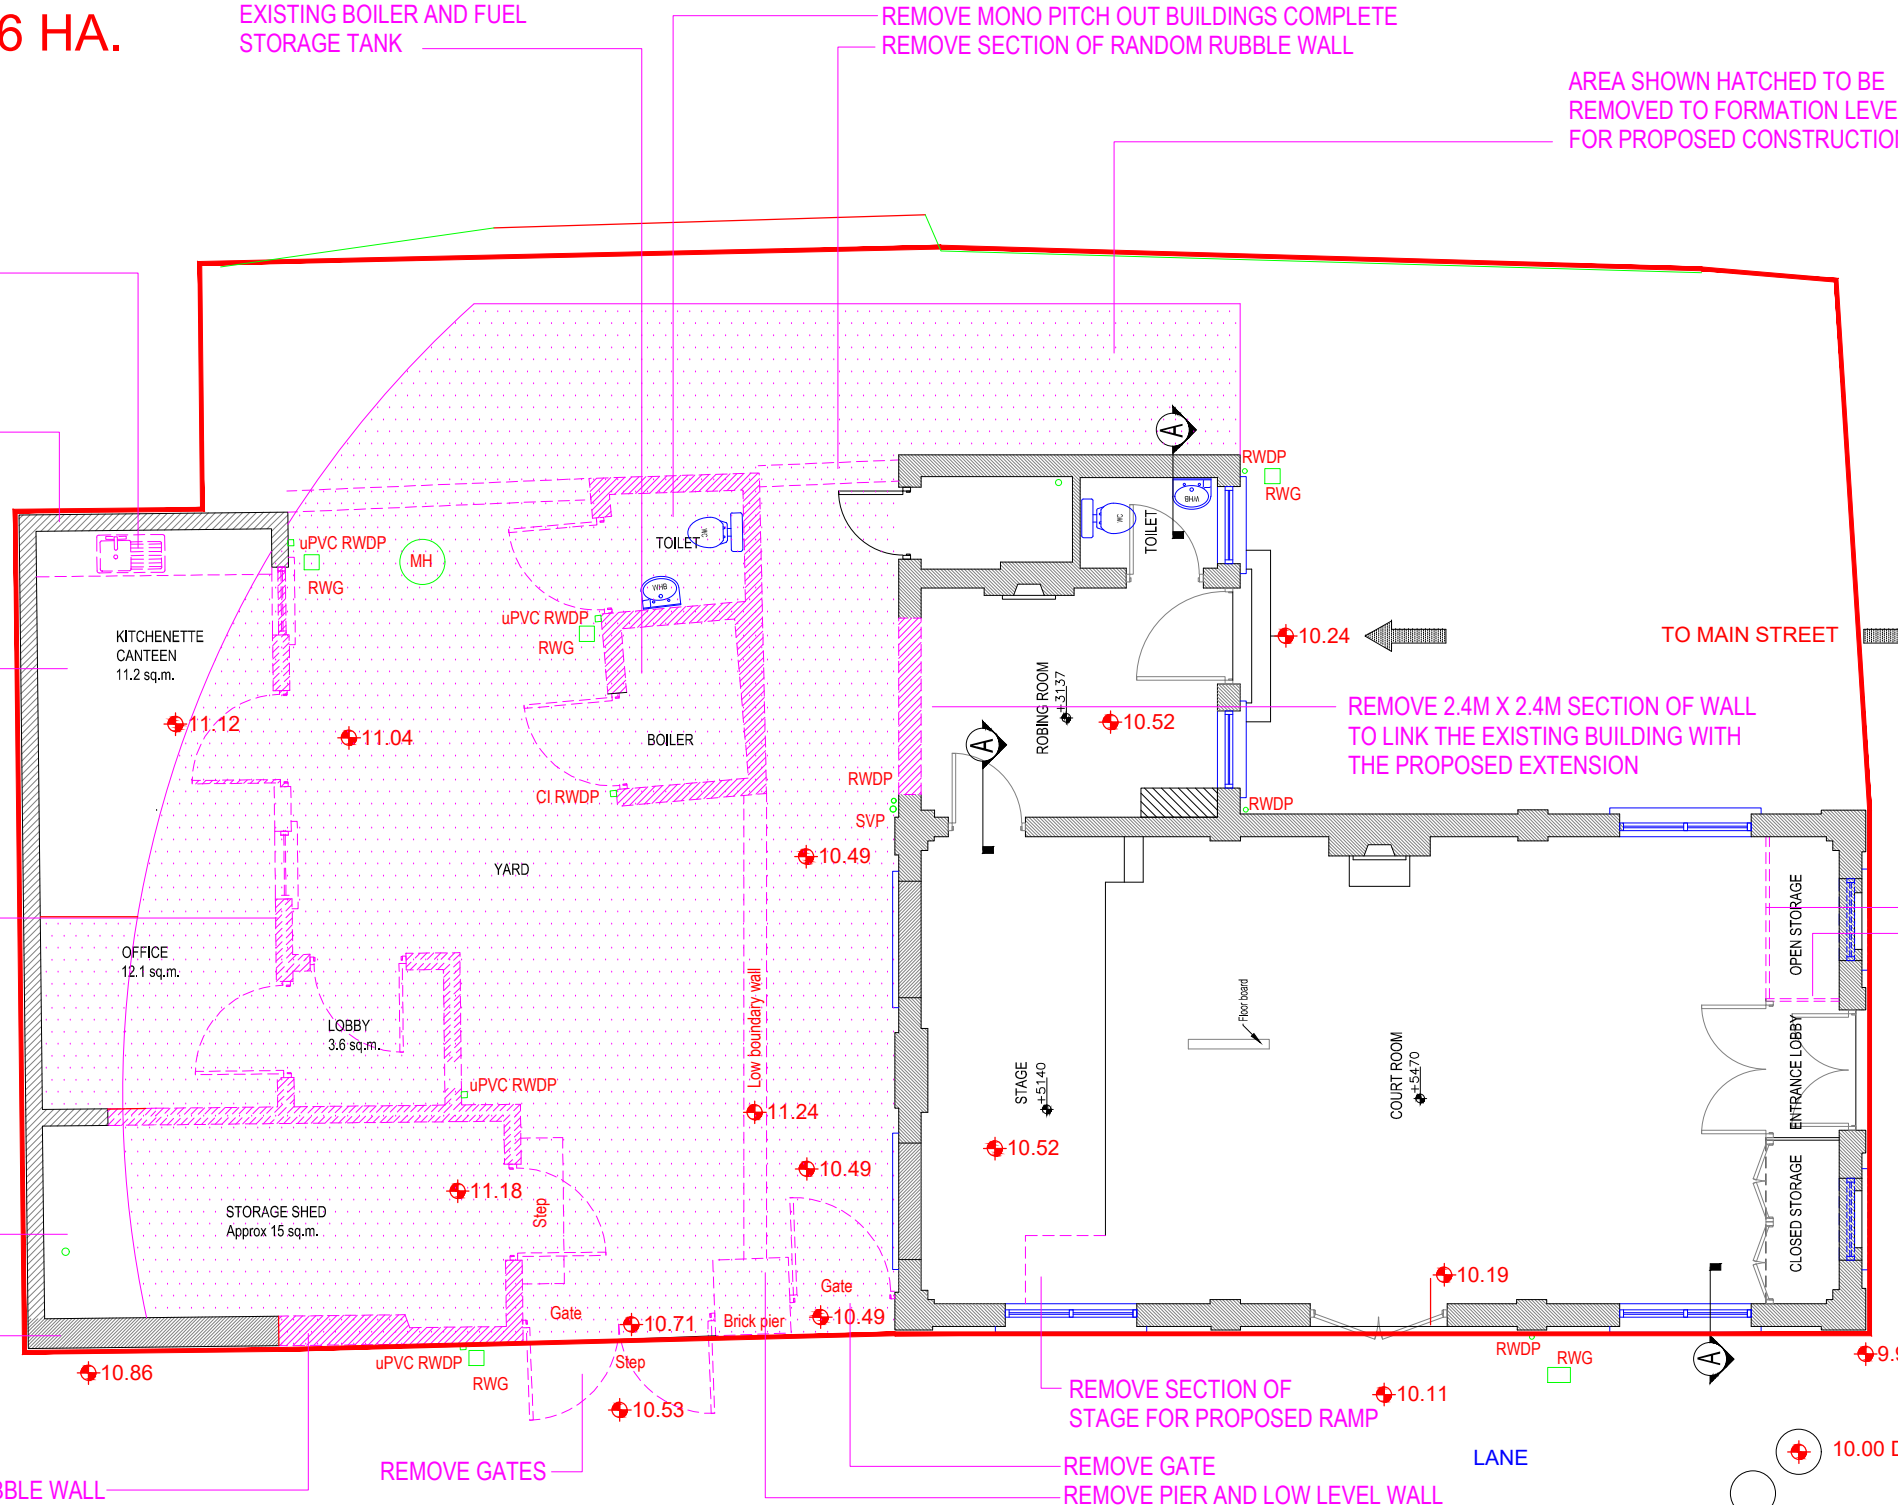

**PROPOSED TAKE DOWN**  
**SCALE 1:100**