


EXISTING CALP LIMESTONE WALL TO BE REPAIRED AND PARTLY RECONSTRUCTED AFTER DEMOLITION OF THE EXISTING OUT BUILDINGS

WALL CONSTRUCTION.
20mm WET DASH FINISH / RENDER ON
100mm SOLID CONCRETE BLOCK OUTER LEAF.
150mm CAVITY THERM FULL FILL WALL INSULATION
100mm SOLID CONCRETE BLOCK INNER LEAF WITH
20mm INTERNAL RENDER.

ROOF CONSTRUCTION
GLASS FIBRE ROOF FINISH TO MANUFACTURES
SPECIFICATION AND DETAILS ON
25 mm OSB3 BOARDS ON 175x50 FIRRINGS ON
225x50mm JOIST ALL AT 400mm CTRS

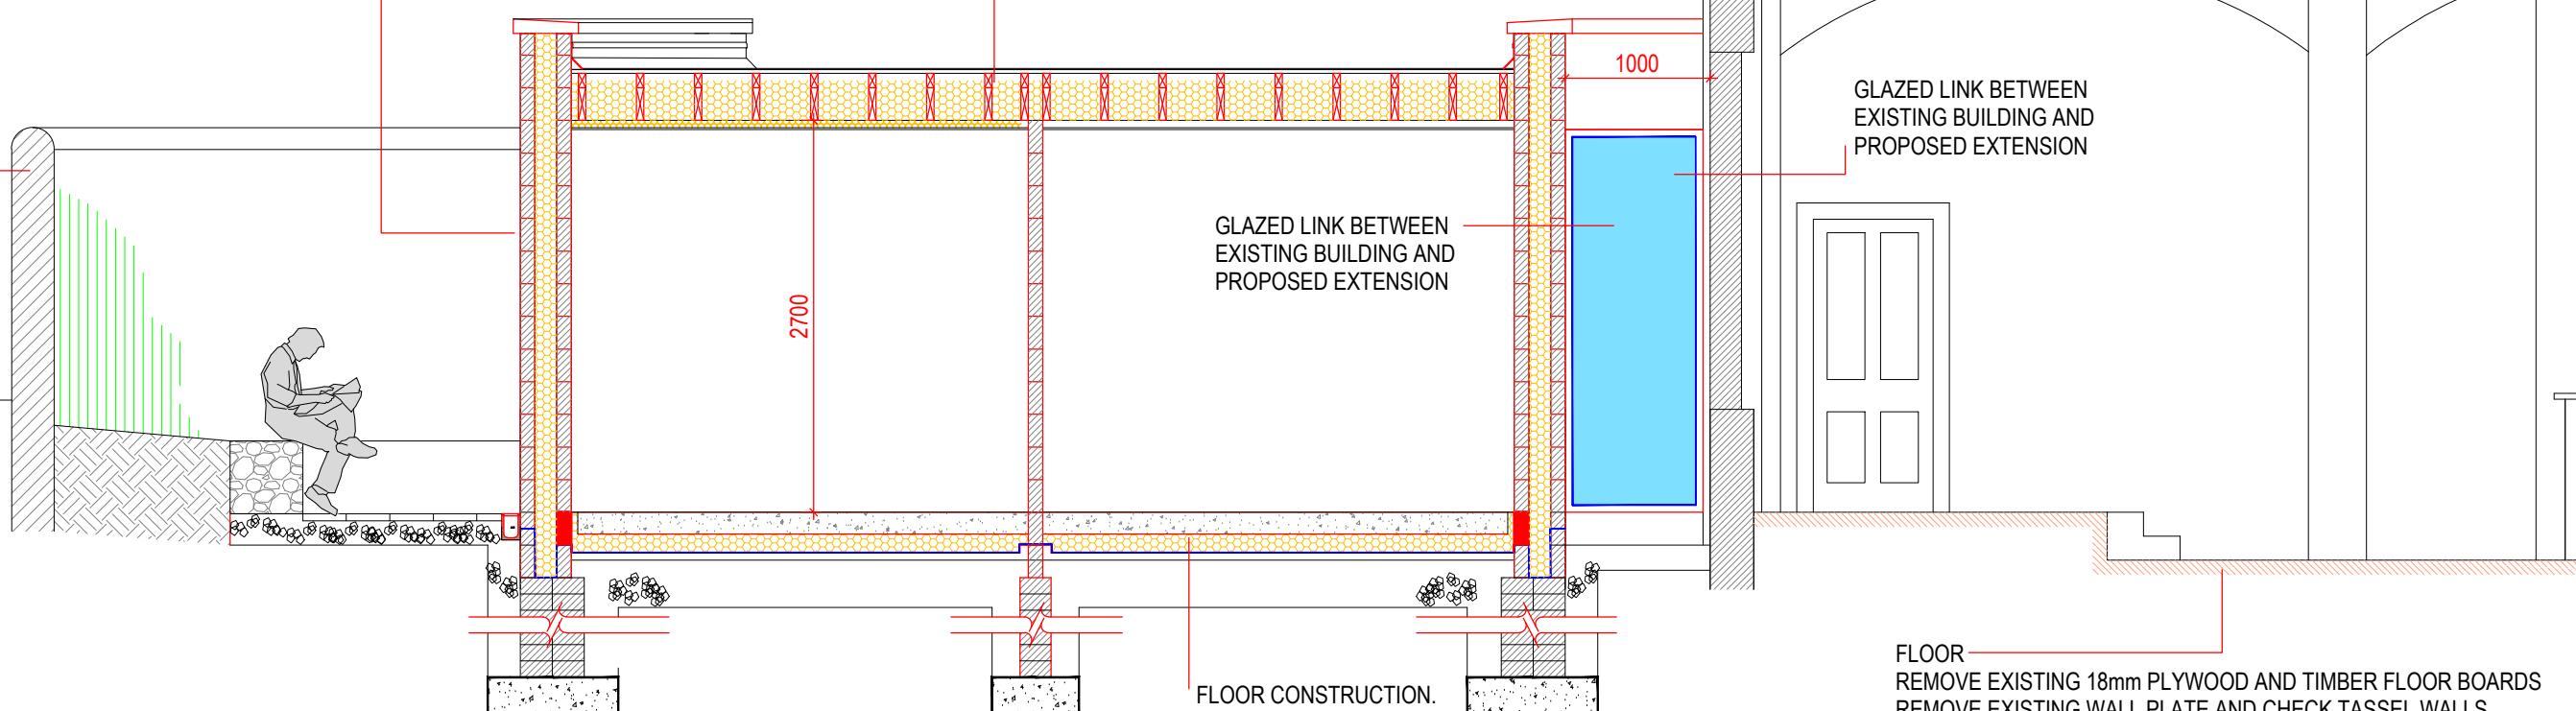

SECTION A-A
SCALE 1:50