


WALL CONSTRUCTION.
20mm WET DASH FINISH / RENDER ON
100mm SOLID CONCRETE BLOCK OUTER LEAF.
150mm CAVITY THERM FULL FILL WALL INSULATION
100mm SOLID CONCRETE BLOCK INNER LEAF WITH
20mm INTERNAL RENDER.

ROOF CONSTRUCTION
GLASS FIBRE ROOF FINISH TO MANUFACTURES
SPECIFICATION AND DETAILS ON
25 mm OSB3 BOARDS ON 175x50 FIRRINGS ON
225x50mm JOIST ALL AT 400mm CTRS

GABIONS

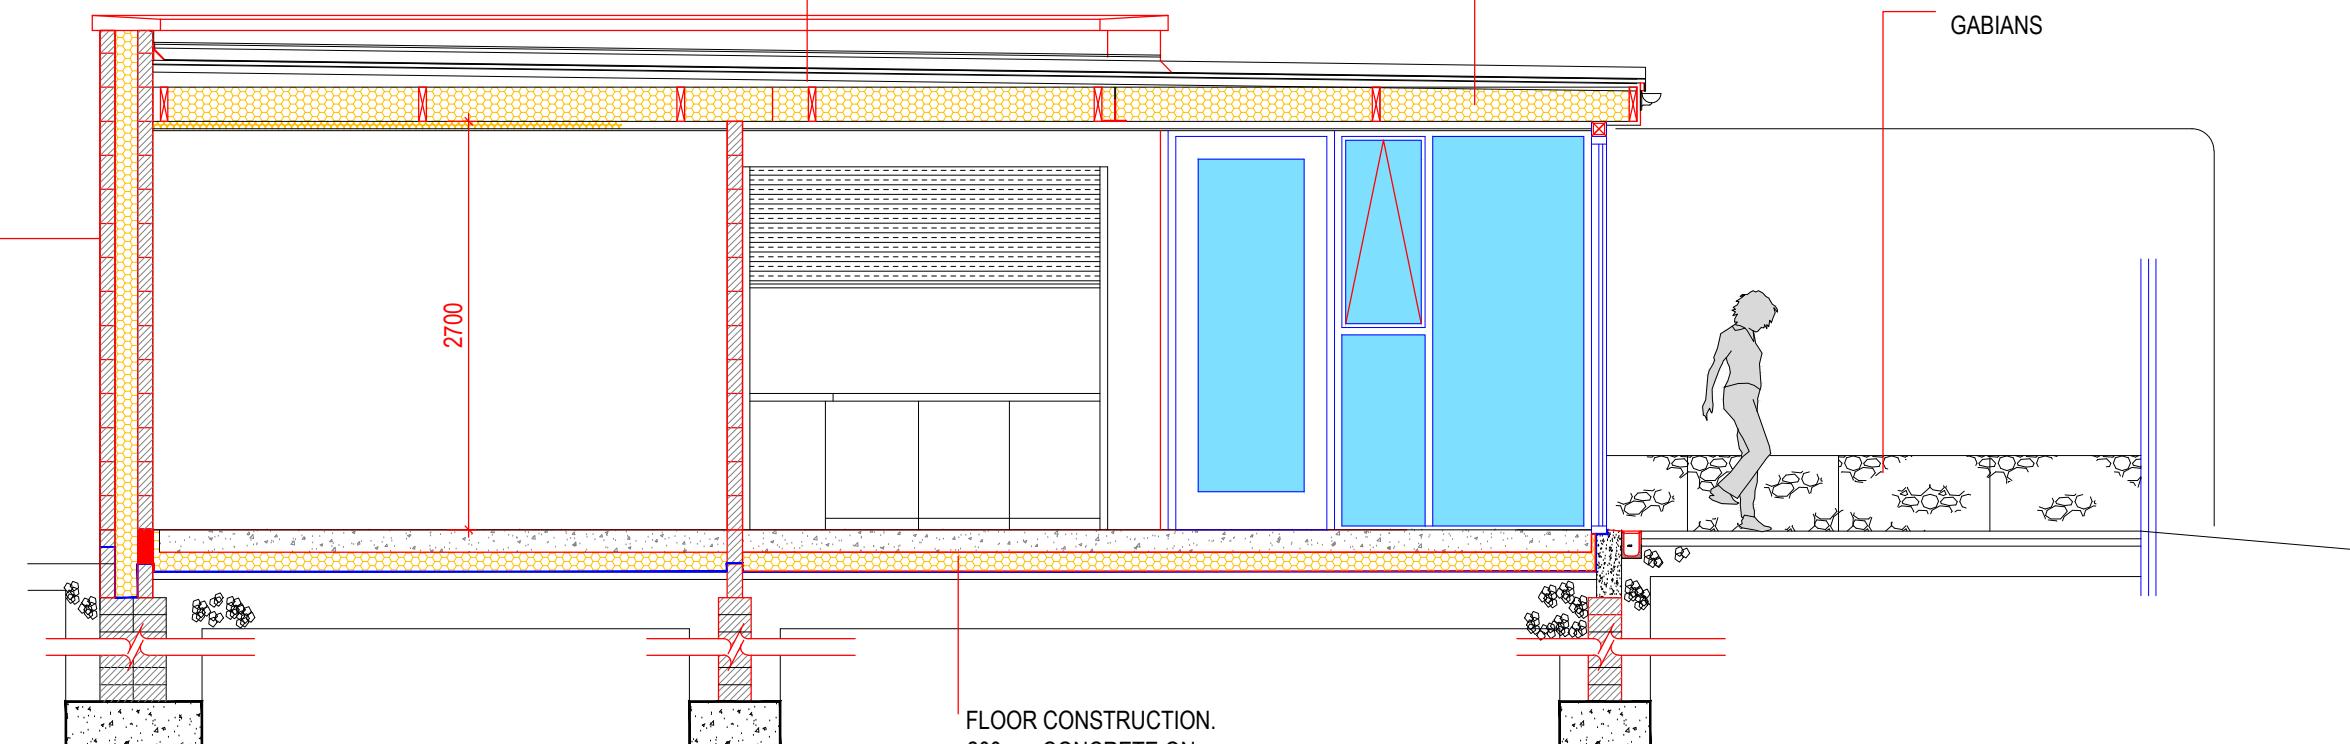

SECTION B-B
SCALE 1:50

FLOOR CONSTRUCTION.
200mm CONCRETE ON
125mm XTRATHERM THIN-R UNDERFLOOR
INSULATION ON RADON BARRIER COMPLETE
WITH DUCTING FITTED TO MANUFACTURERS SPEC ON
50mm SAND BLINDING ON
300mm MIN 808 HARDCORE.
XTRATHERM PERIMETER STRIP TO
EDGE OF CONCRETE SLAB