

KEY PLAN

DESCRIPTION

EMERGENCY ESCAPE DOOR FROM THE FORMER COURT ROOM TO THE LANE  
TIMBER FRAMED, DOUBLE-DOOR SET WITH VERTICAL BOARDS.  
MODERN STEEL PUSH-BARS TO EXIT

800mm WIDE, 2248mm HIGH DOOR LEAF

CONDITION



DOOR LEAF OPERATING NORMALLY  
PUSH BAR MECHANISM NEEDS ADJUSTMENT SO VERTICAL BARS ARE SECURE IN UPPER AND LOWER SOCKETS.  
MODERN, DRAUGHT STRIP BRUSHES ALONG LOWER EDGE OF EACH LEAF

WORKS REQUIRED

REPLACE MISSING IRONMONGERY.  
CAREFULLY REMOVE OLD, CRACKED, PERISHED PUTTY AND AVOID DAMAGE TO OLD GLASS TO SASH LIGHT.  
APPLY NEW LINSEED OIL PUTTY.  
CLEAN AND LUBRICATE HINGES.  
ADJUST PUSH BAR MECHANISM AND SOCKETS, AS NOTED ABOVE

DT 3

SECTION

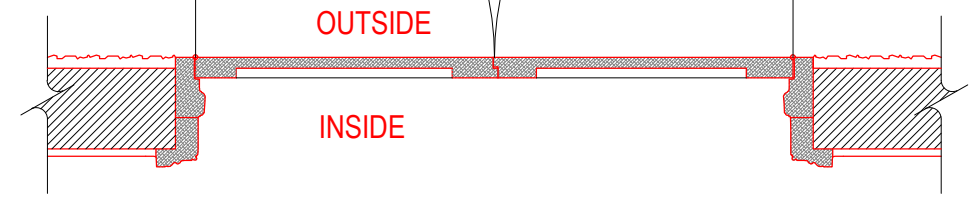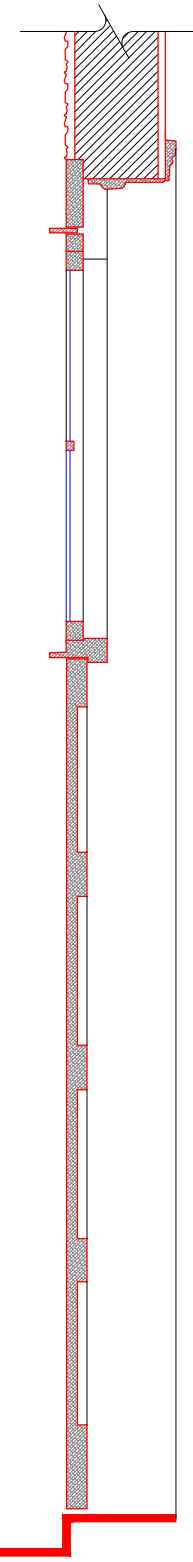

FAN LIGHT OVER THE DOOR  
MODERN FLOAT GLASS

TIMBER ARCHITRAVE


RECESSED PANELS  
BETWEEN MUNTINS AND STILES

2248

INTERNAL ELEVATION

EMERGENCY EXIT DOORS FROM THE COURTROOM

PLAN

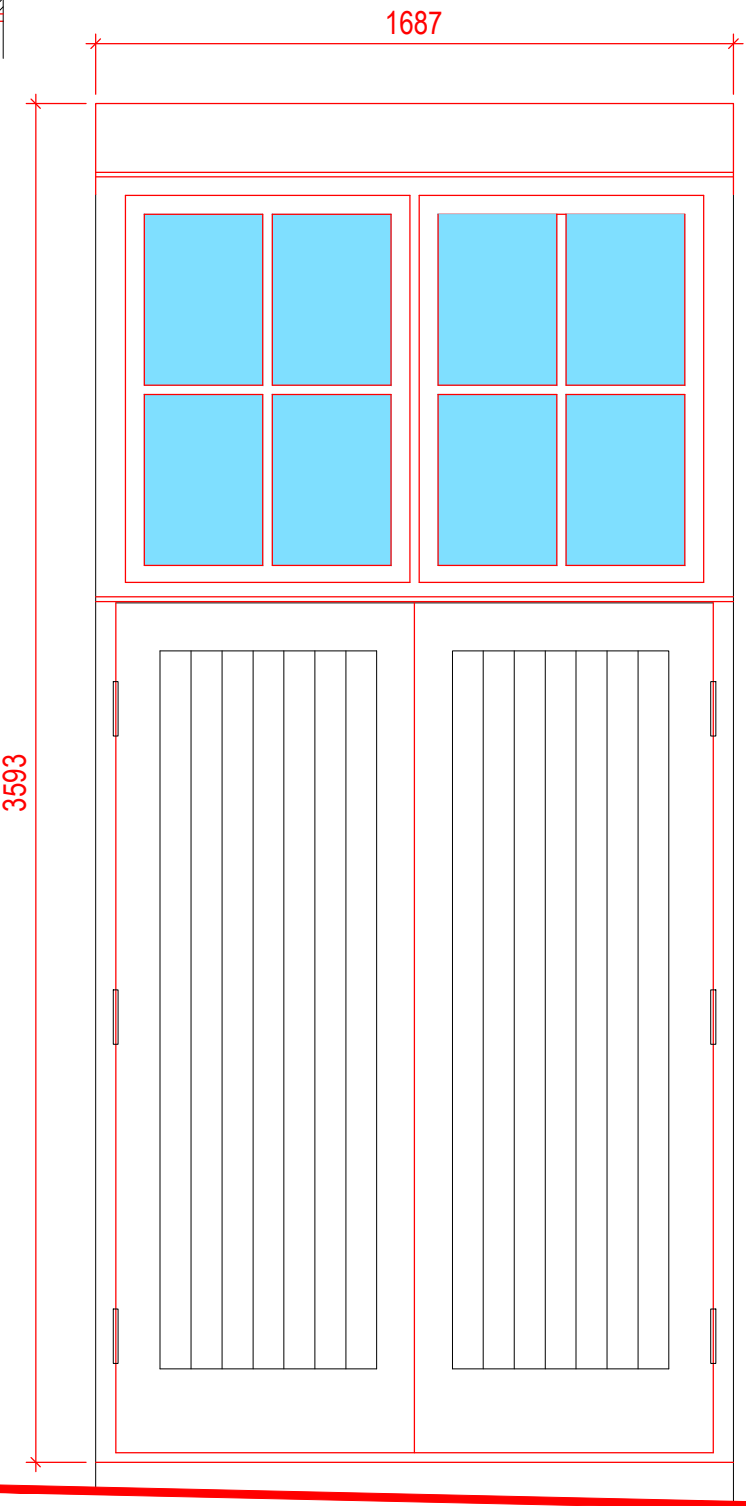

EXTERNAL ELEVATION