
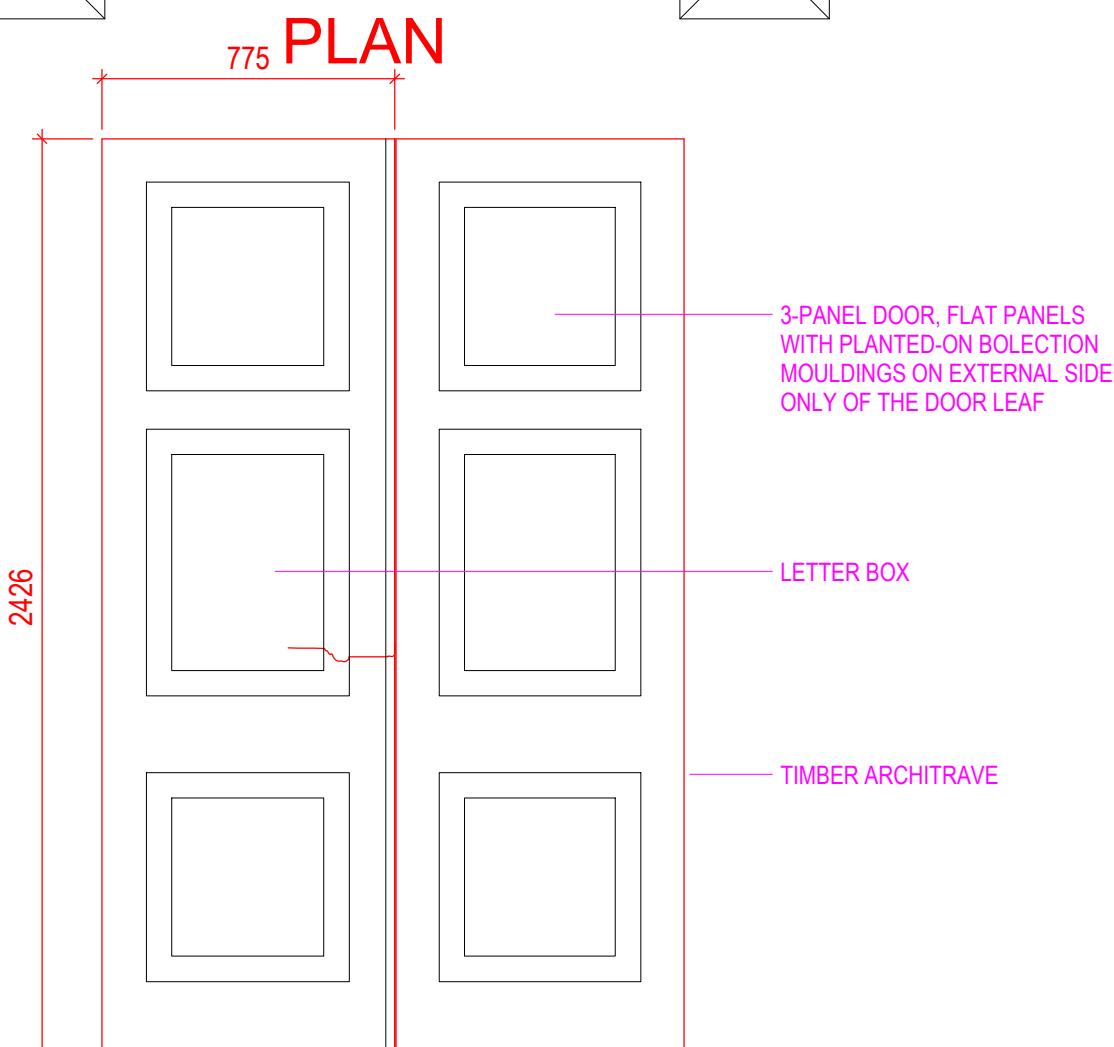




**INTERNAL ELEVATION TO LOBBY**      **EXTERNAL ELEVATION**  
**MAIN ENTRANCE DOORS TO THE COURTROOM**

DT 5

DESCRIPTION	
MAIN ENTRANCE DOORS TO THE FORMER COURTROOM	
A TIMBER, 6-PANELLED DOOR WITH FLAT-PANELS WITH BOLECTION MOULDINGS PLANTED ON TO EXTERNAL SIDE ONLY.	
MODERN STEEL DEAD BOLTS AND BRASS HANDLE, PROBABLY ORIGINAL	
SIZE	
775mm WIDE, 2425mm HIGH DOOR LEAF	
CONDITION	
DOOR LEAF OPERATING NORMALLY BUT DOOR NOT SET INTO THE FRAME PROPERLY, NEEDS ADJUSTMENT OVER-PAINTED WHERE REPAIRED PREVIOUSLY, WORN AND DIRTY THE IRONMONGERY IS STIFF, WORN AND DIRTY, ALSO MODERN & INAPPROPRIATE	
WORKS REQUIRED	
SAND & SCRAPE BACK PAINT FINISH TO PROVIDE A KEY FOR NEW PAINT, DO NOT DIP OR STRIP BACK TO RAW TIMBER. REPLACE MISSING IRONMONGERY. ALLOW FOR NEW PERIOD BRASS IRONMONGERY AND CYLINDER LOCK CLEAN, LUBRICATE HINGES. REPAINT WITH A 3-COAT PAINT SYSTEM: PRIMER, UNDERCOAT AND GLOSS. REMOVE THE JUTE / SISAL RECESSED MATWELL AND REPLACE WITH NEW STUDDED RUBBER TO ARCHITECT'S DETAIL SPECIFICATION	

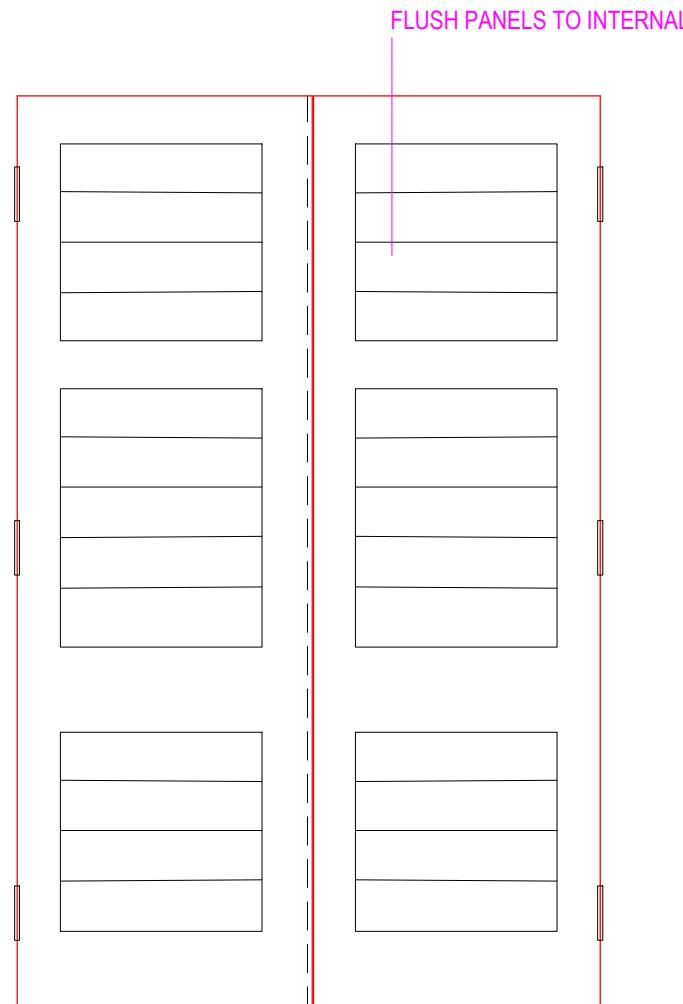

KEY PLAN

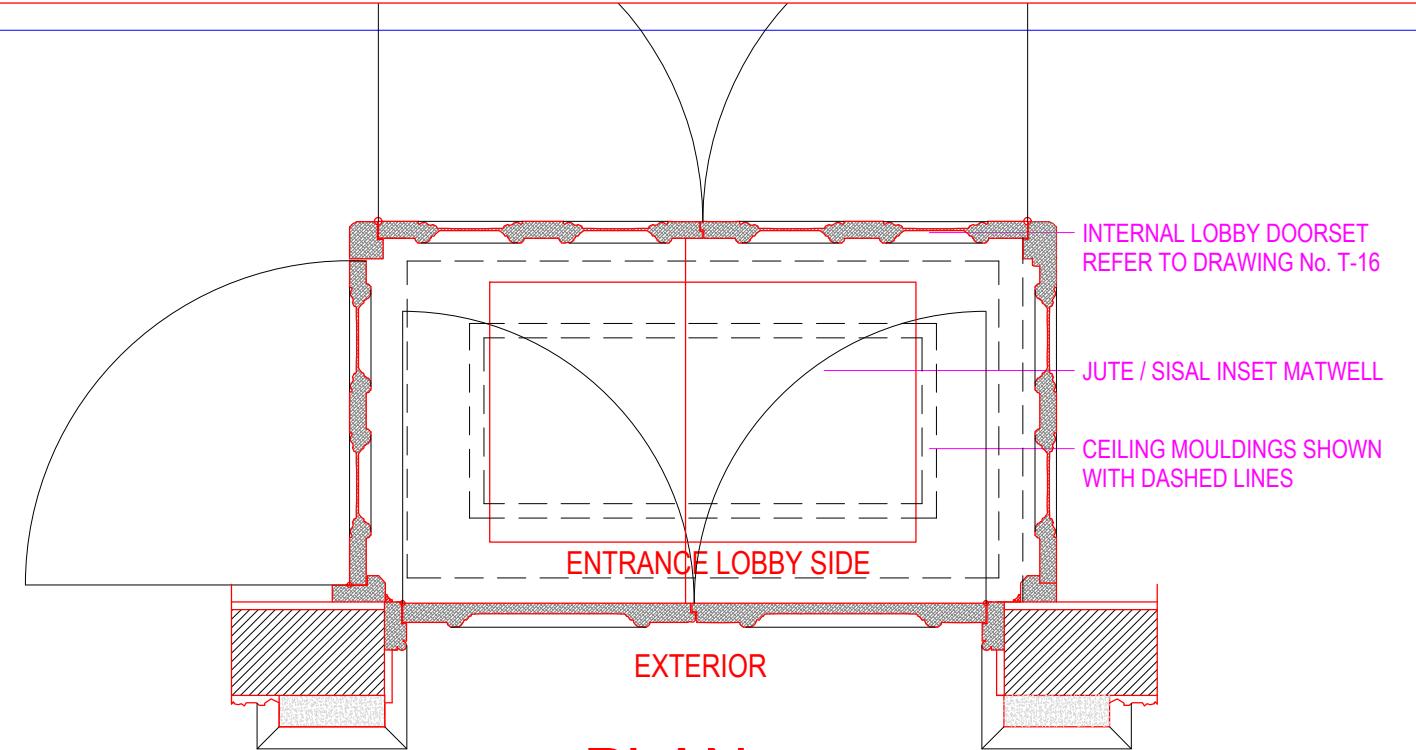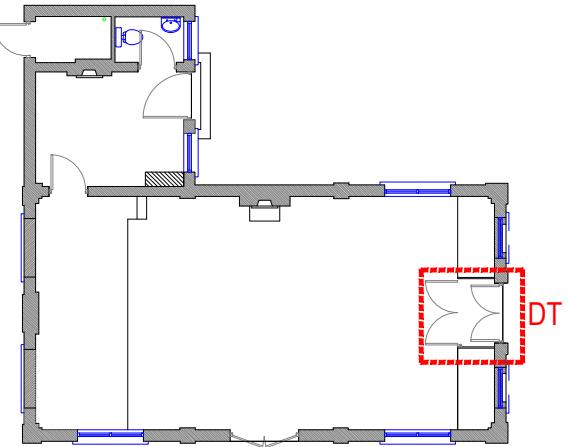

PLAN