


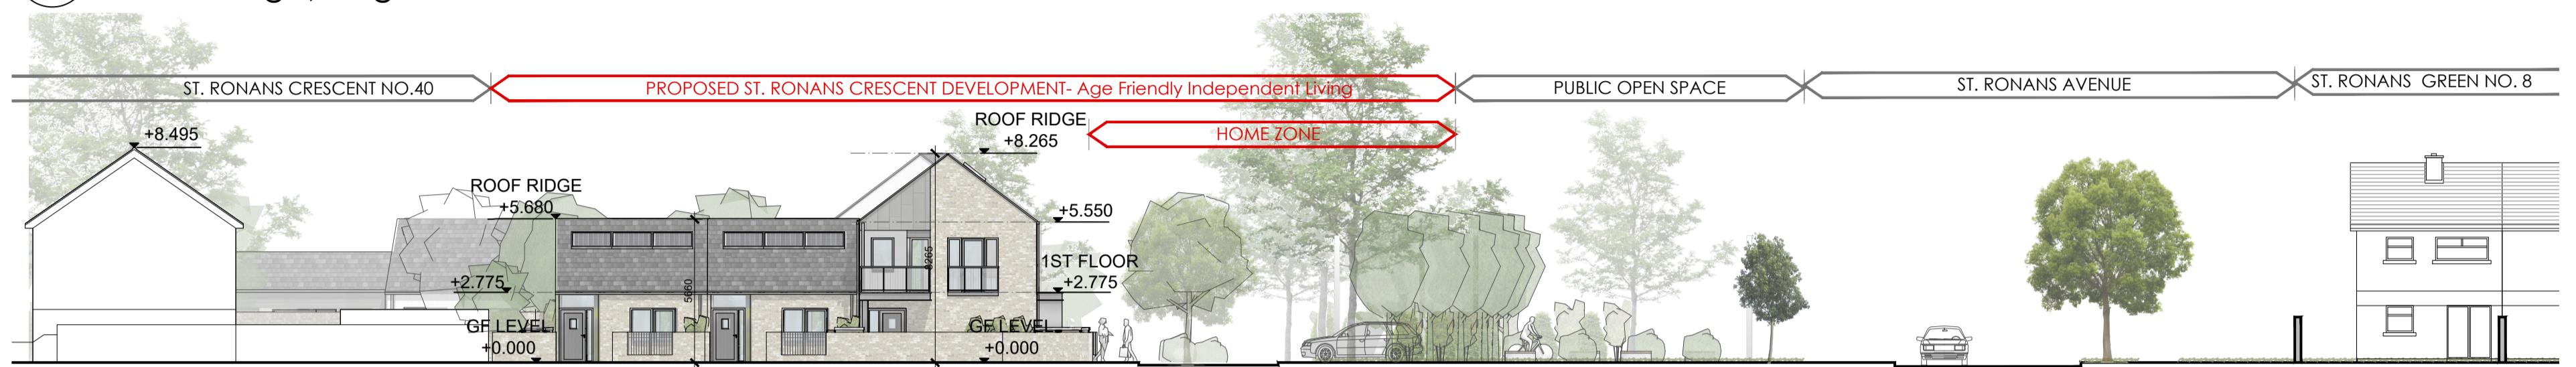


01
s05
ELEVATION 1 - PROPOSED CONTEXT ELEVATION (SOUTH)
SCALE = 1:200 @A1, 1:400@A3



02
s05
ELEVATION 2 - PROPOSED CONTEXT ELEVATION (WEST)
SCALE = 1:200 @A1, 1:400@A3




03
s05
SECTION C- PROPOSED CONTEXT SECTION C-C
SCALE = 1:200 @A1, 1:400@A3

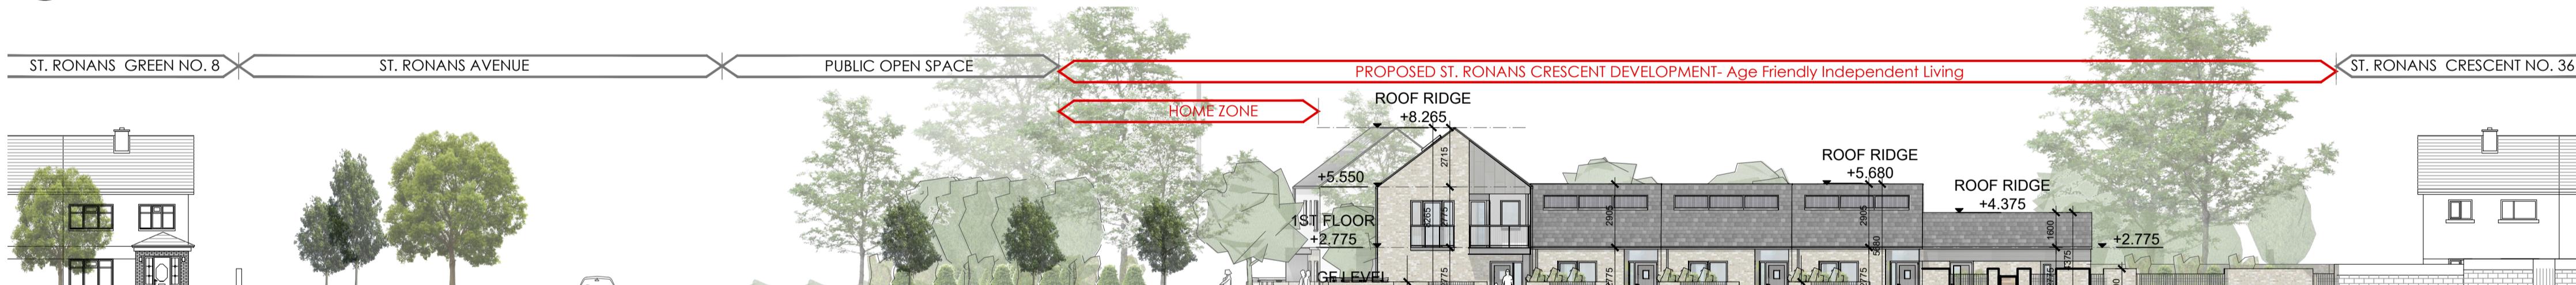

04
s05
ELEVATION 3 - PROPOSED CONTEXT ELEVATION (EAST)
SCALE = 1:200 @A1, 1:400@A3



05
s05
SECTION A- PROPOSED CONTEXT COURTYARD SECTION
SCALE = 1:200 @A1, 1:400@A3

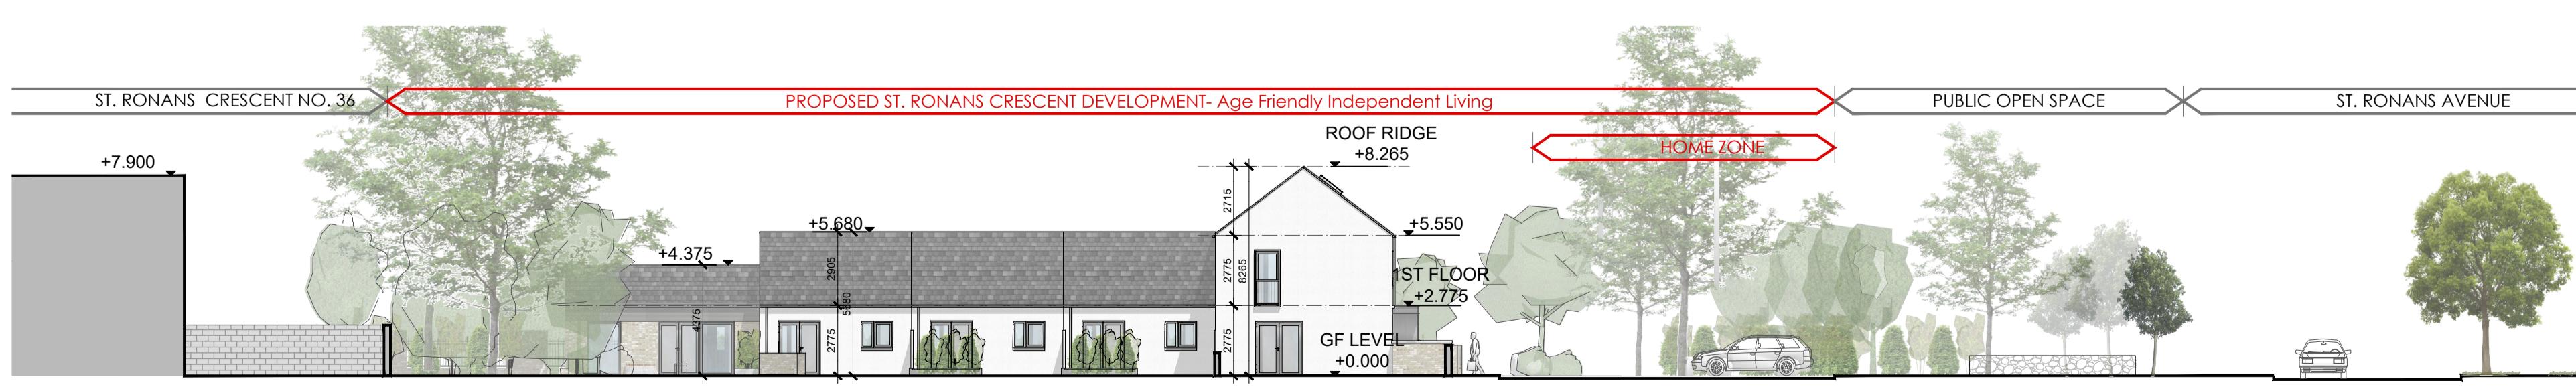

06
s05
SECTION B- PROPOSED CONTEXT COURTYARD ELEVATION
SCALE = 1:200 @A1, 1:400@A3