





01 ELEVATION 1 - PROPOSED CONTEXT ELEVATION (NORTH)

SCALE = 1:200 @A1, 1:400@A3

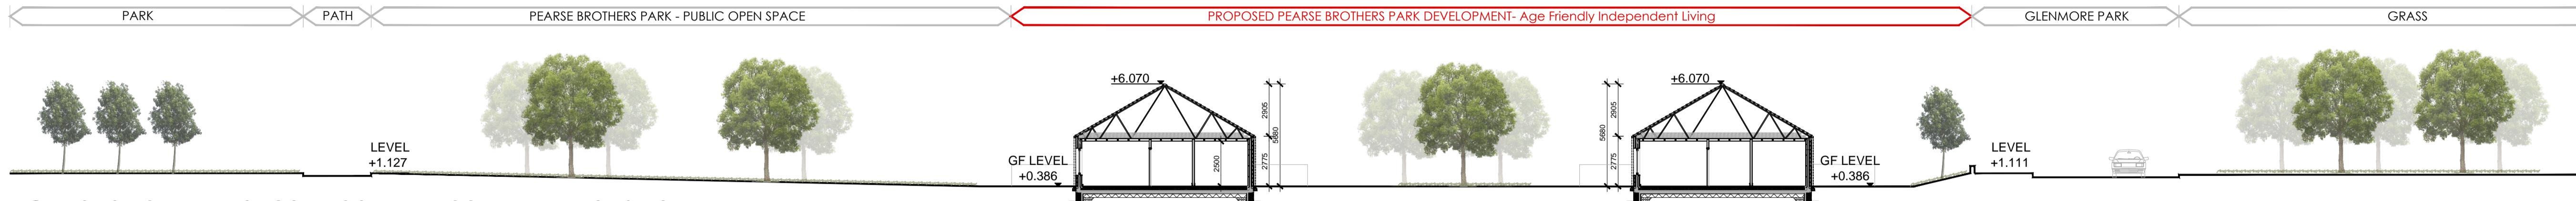


02 SECTION A - PROPOSED CONTEXT COURTYARD SECTION

SCALE = 1:200 @A1, 1:400@A3

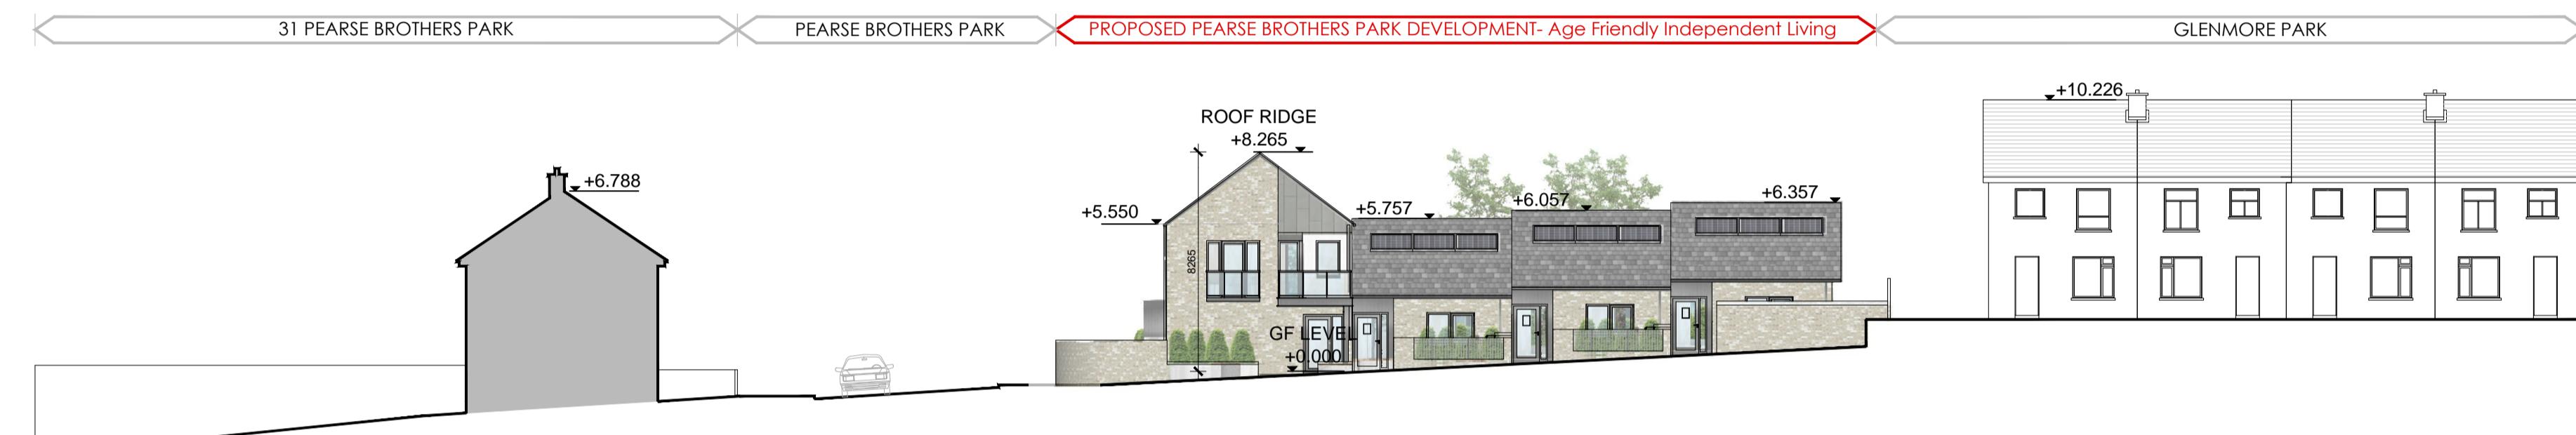


03 ELEVATION 2 - PROPOSED CONTEXT ELEVATION (WEST)

SCALE = 1:200 @A1, 1:400@A3

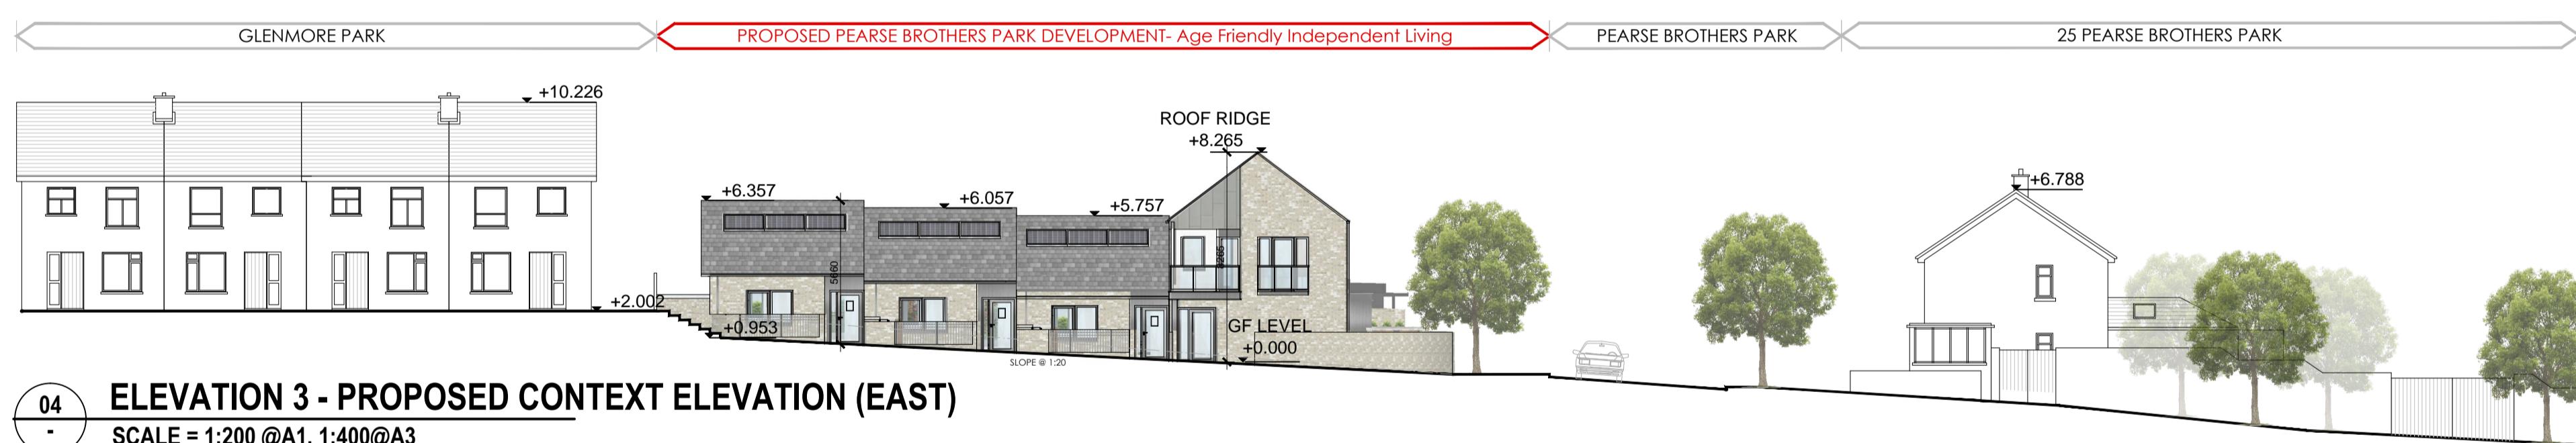


04 ELEVATION 3 - PROPOSED CONTEXT ELEVATION (EAST)

SCALE = 1:200 @A1, 1:400@A3

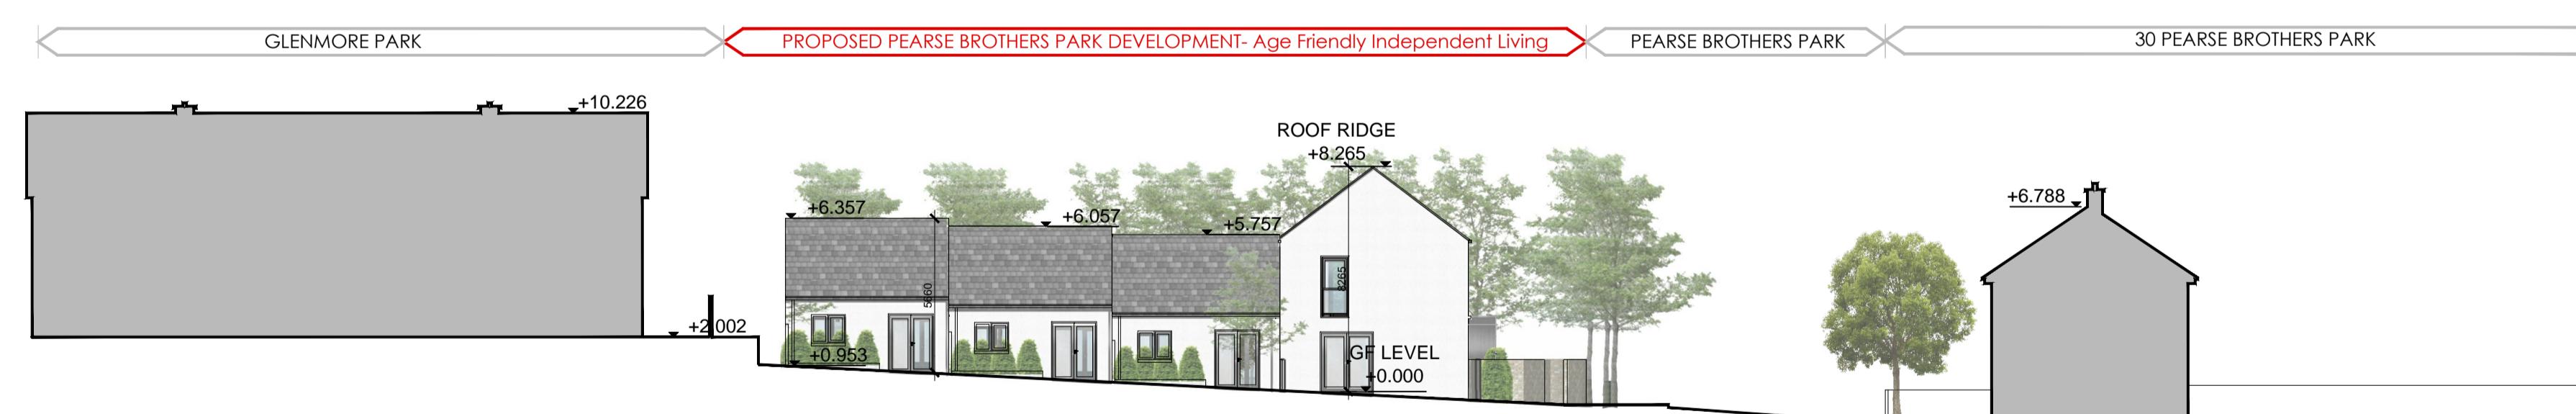


05 SECTION B - PROPOSED CONTEXT COURTYARD ELEVATION

SCALE = 1:200 @A1, 1:400@A3

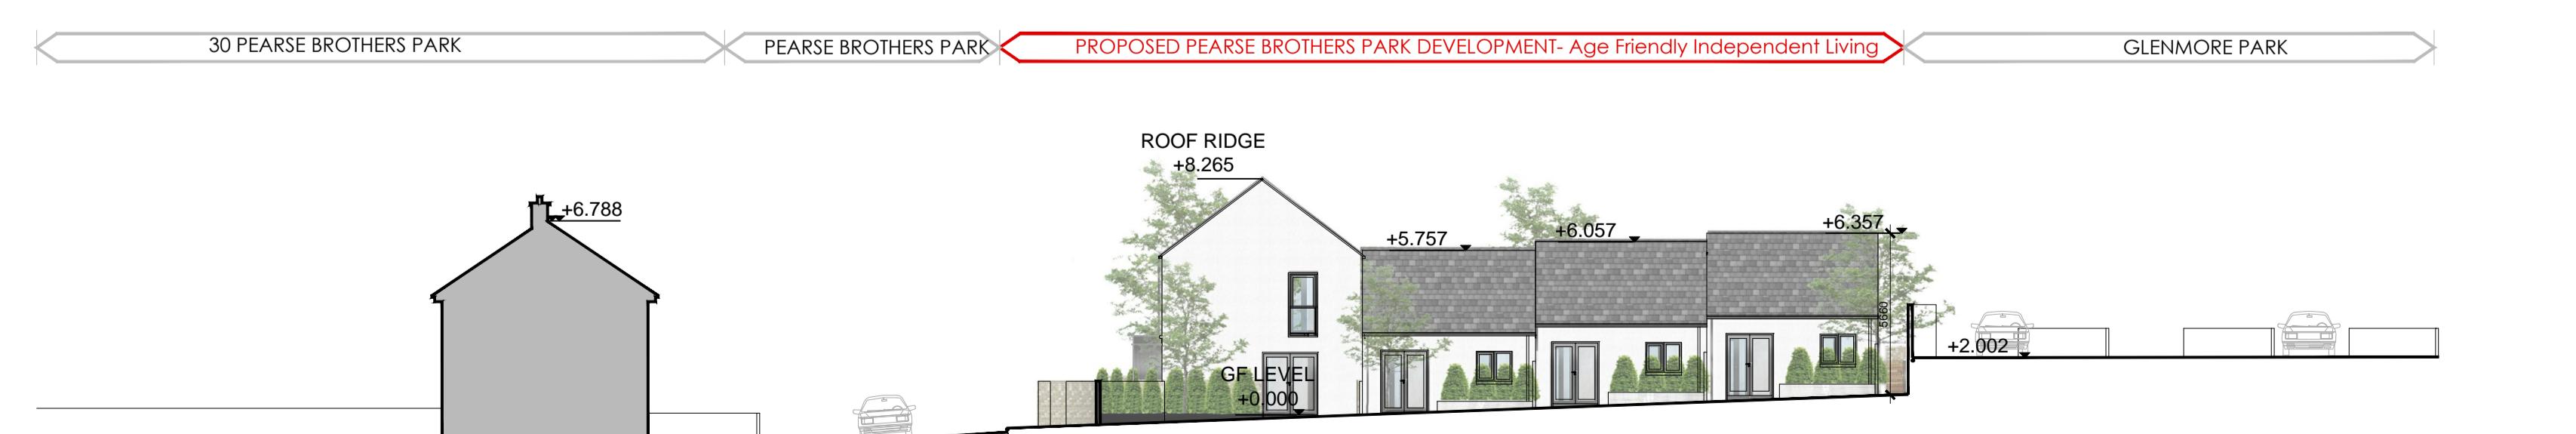

06 SECTION C - PROPOSED CONTEXT SECTION C-C

SCALE = 1:200 @A1, 1:400@A3

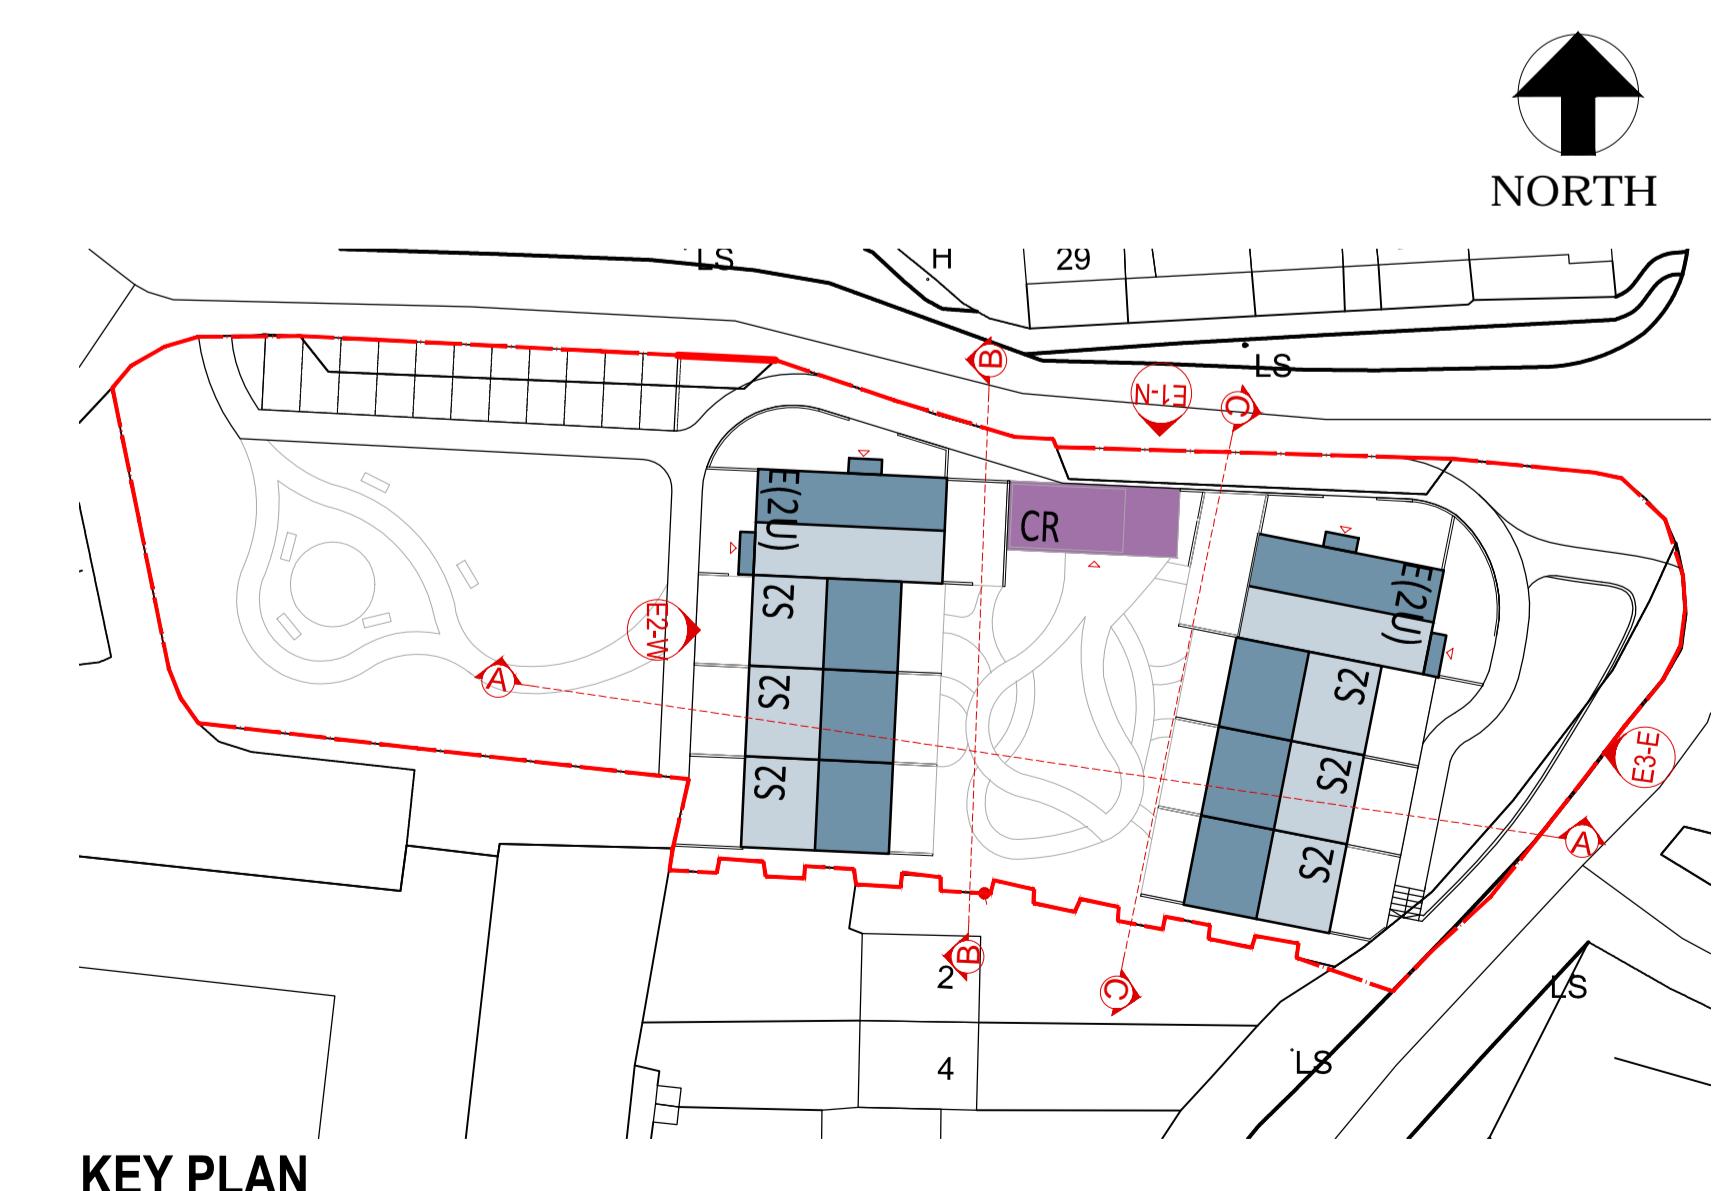

KEY PLAN