



Avonbeg Cycle Scheme Landscape Plan_1

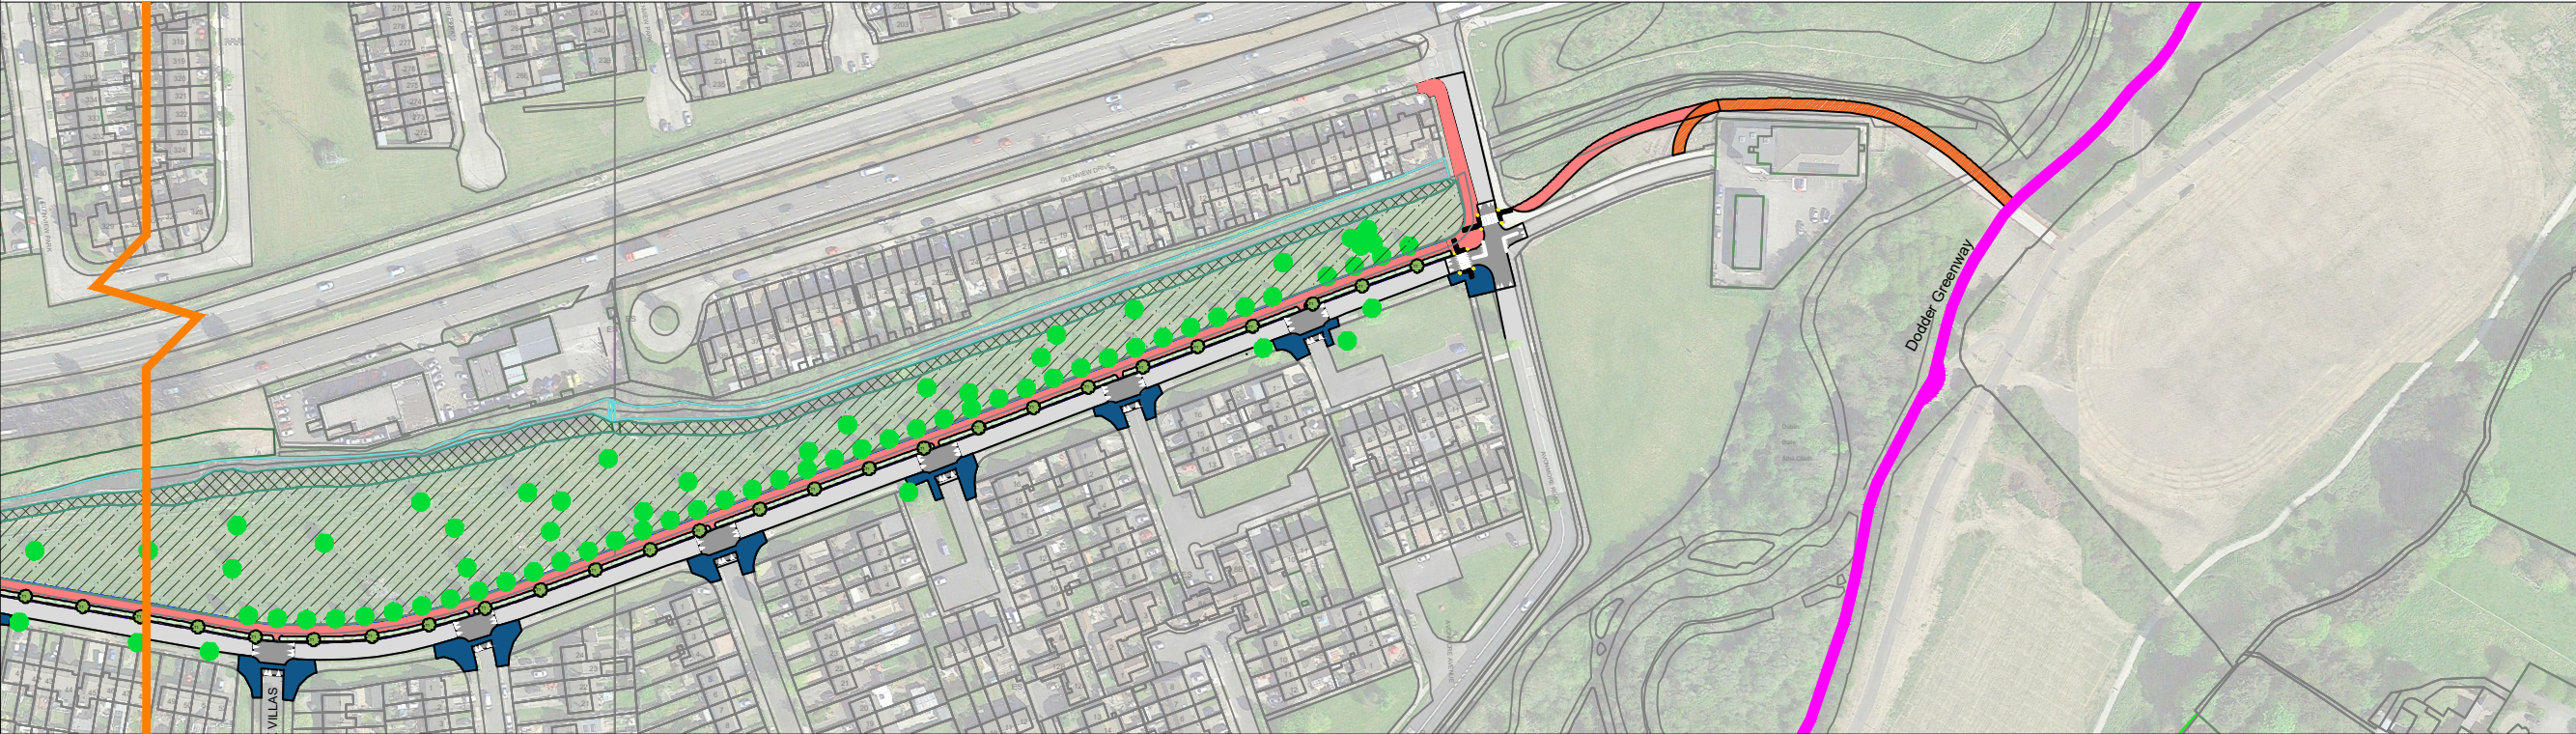

Avonbeg Cycle Scheme Landscape Plan_2

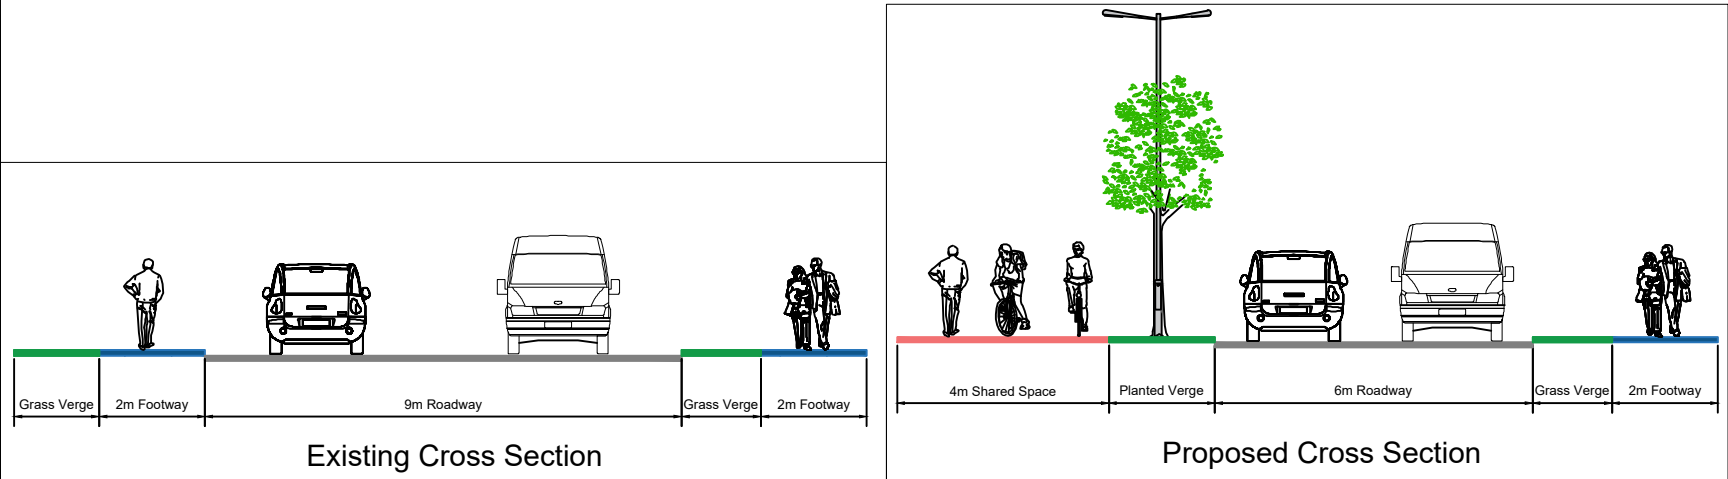

Key Plan

Do not scale from this Drawing, use figured dimensions only. Check all dimensions on site before commencing work. Report any discrepancies to Architect before proceeding. This Drawing and Designs thereon are copyright of the County Council. ©

© - Ordnance Survey Ireland. All rights reserved.
South Dublin County Council.



Job
Avonbeg Road Cycle Route
Drg
Indicative Landscape Plan

Date -28/09/21