



EXISTING CYCLE TRACK

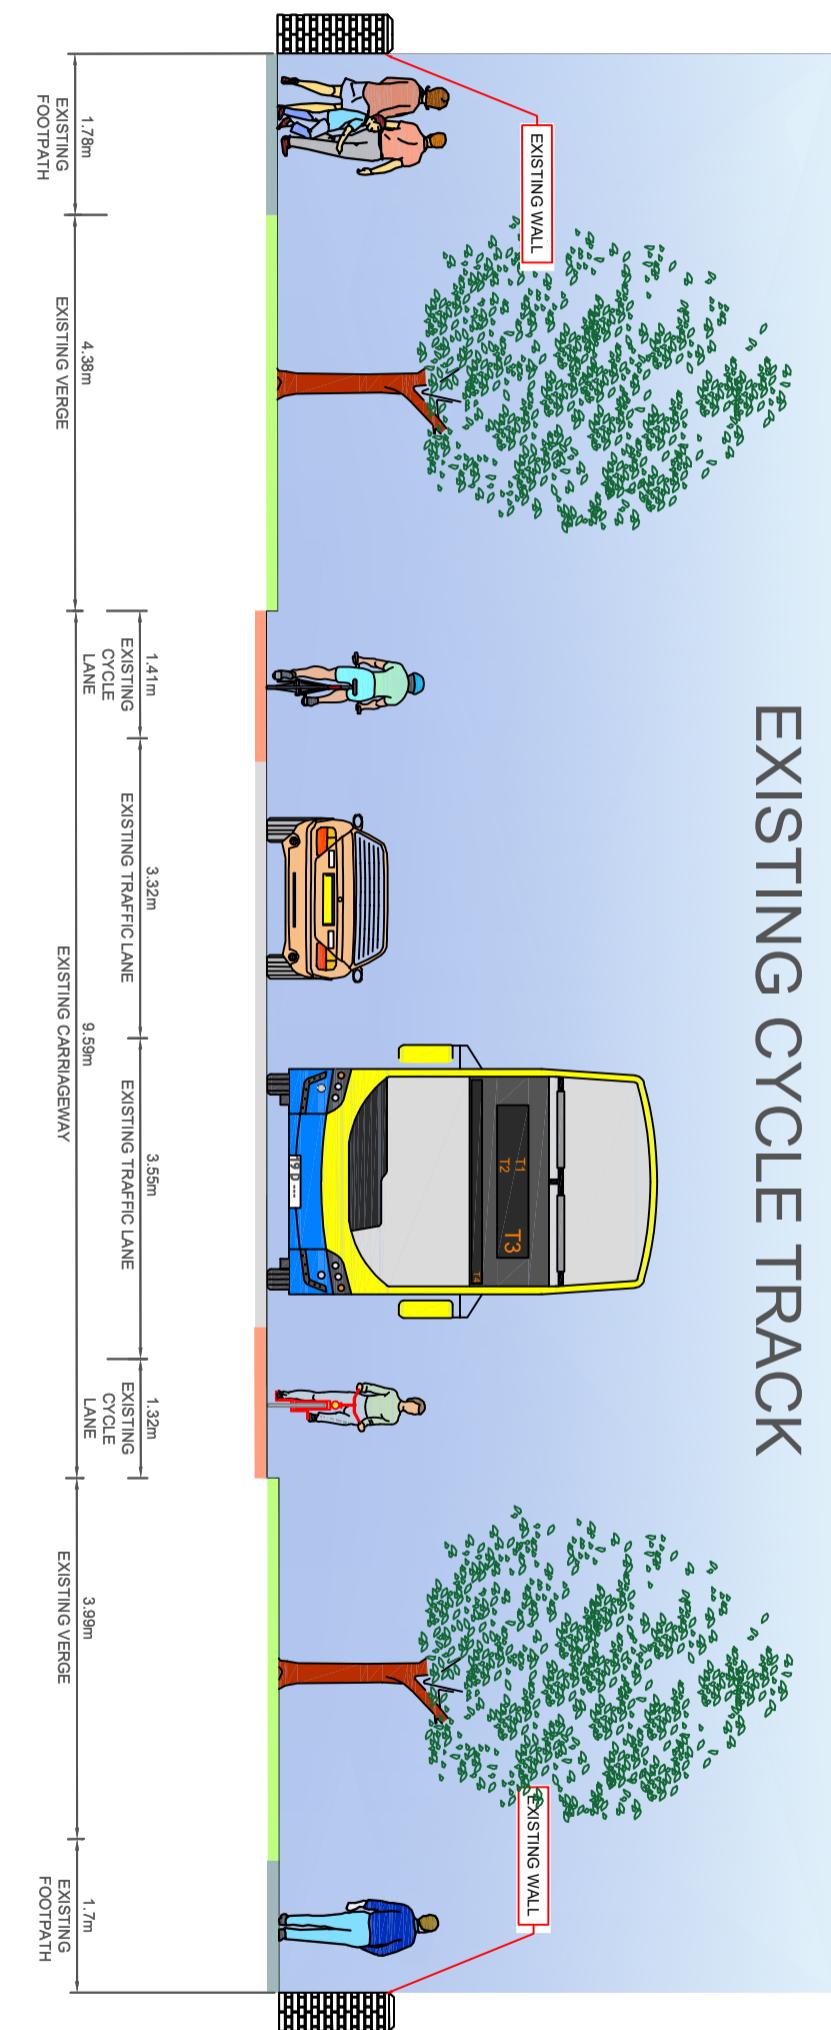

PROPOSED CYCLE TRACK

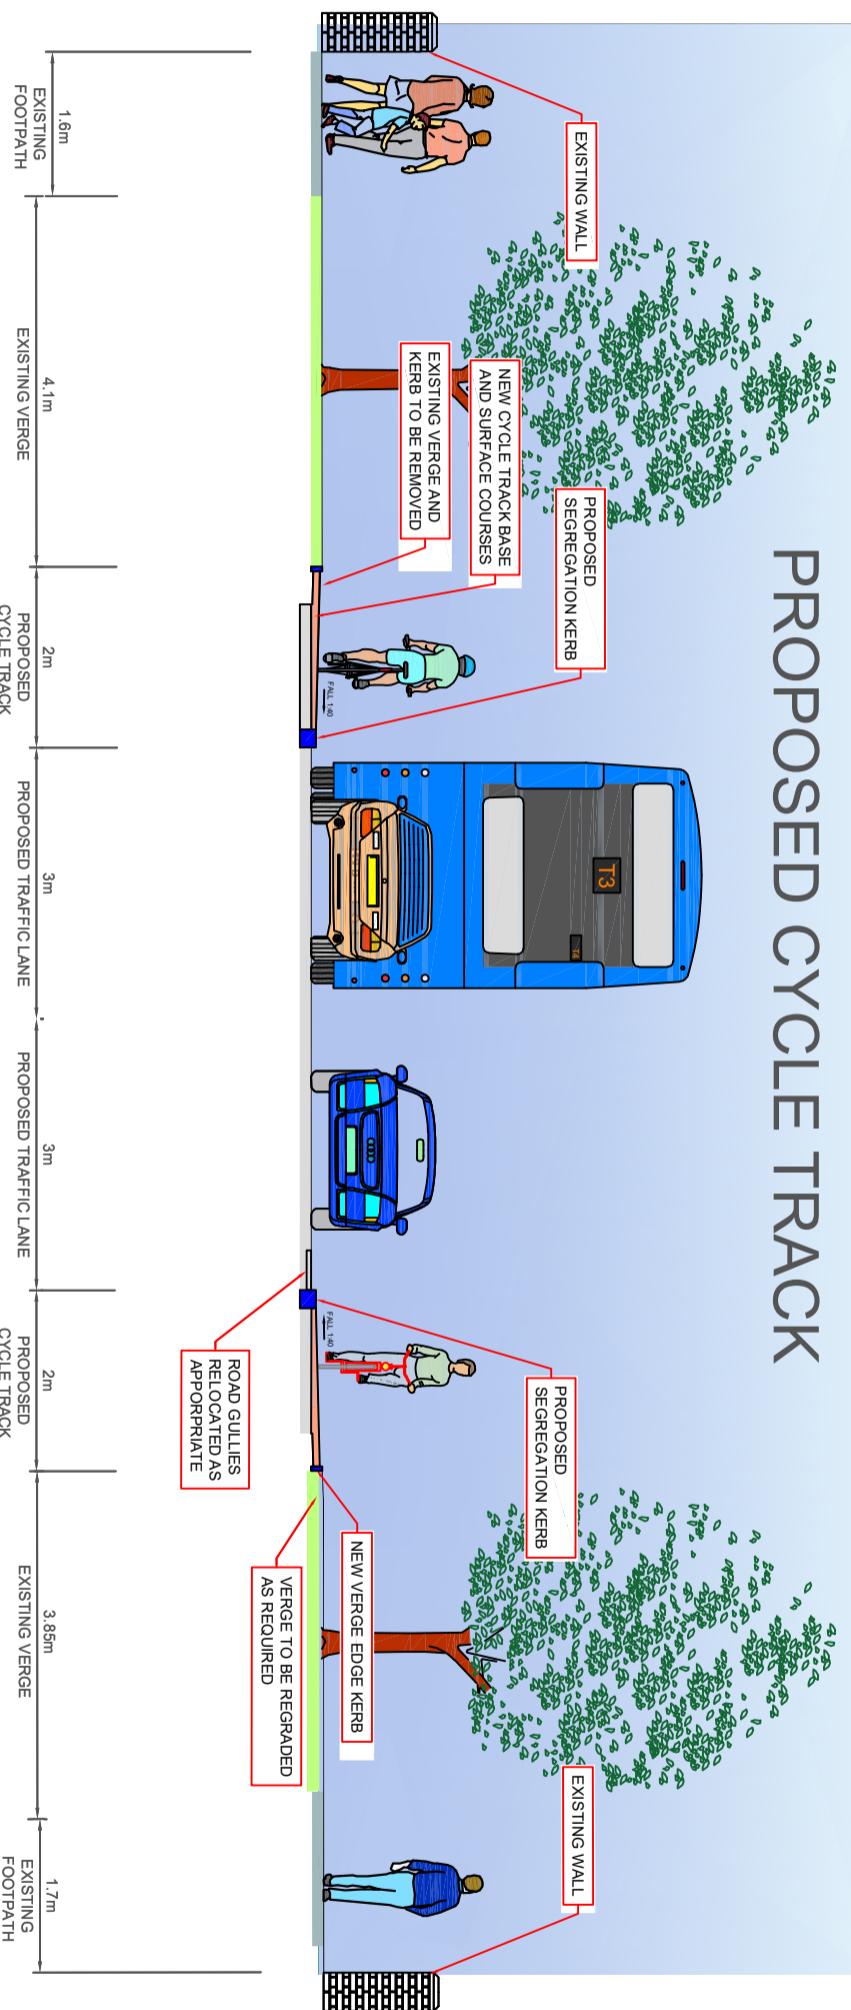

Ref. Date	Drawn Date	Drawn Description
xx	xx	xx

© - Ordnance Survey Ireland. All rights reserved
South Dublin County Council



Job No.	Scale	Status
Templeville Road Cycle Route	N.T.S	
Date - 04/03/2022	CAD Ref -	
Job No - xx	Drawing No -	Rev -
	00	00
	Cd.	
Cross section		

Project No. T12
Cross Section No. 24
Page 01 of 14 04/03/2022