


GENERAL NOTES


THIS DRAWING TO BE READ IN CONJUNCTION WITH ARCHITECTS DRAWINGS, CONSULTANT ENGINEERS DRAWINGS AND SPECIFICATIONS, AND LANDSCAPE ARCHITECTS DRAWINGS AND SPECIFICATIONS.

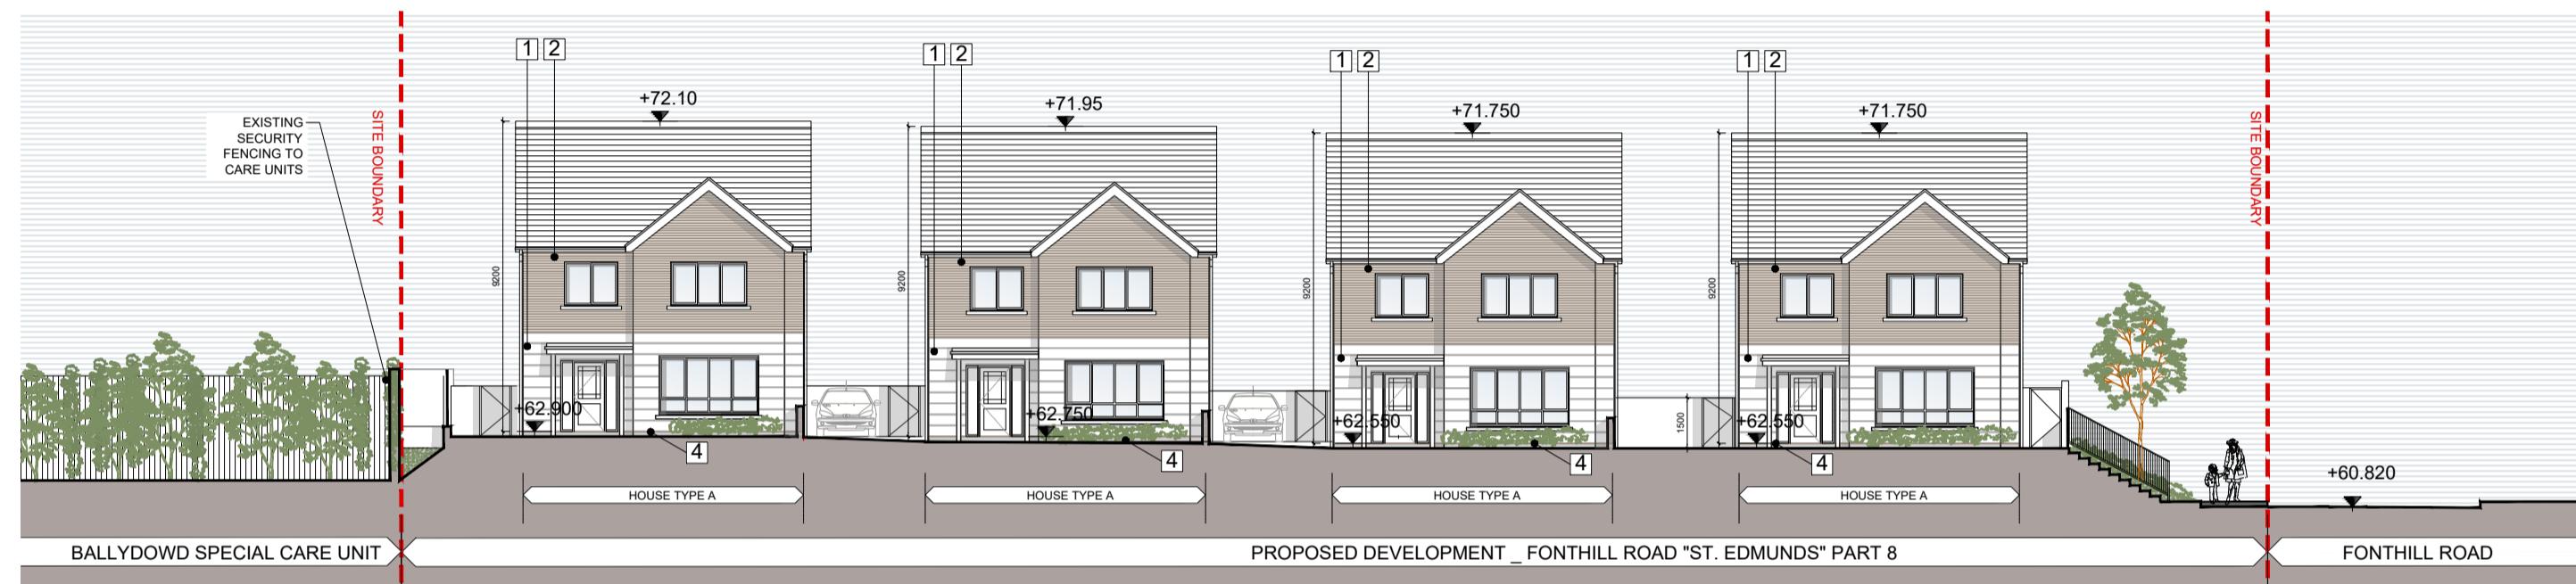


01 CONTEXT ELEVATION AA
SCALE 1:200



02 CONTEXT ELEVATION BB
SCALE 1:200

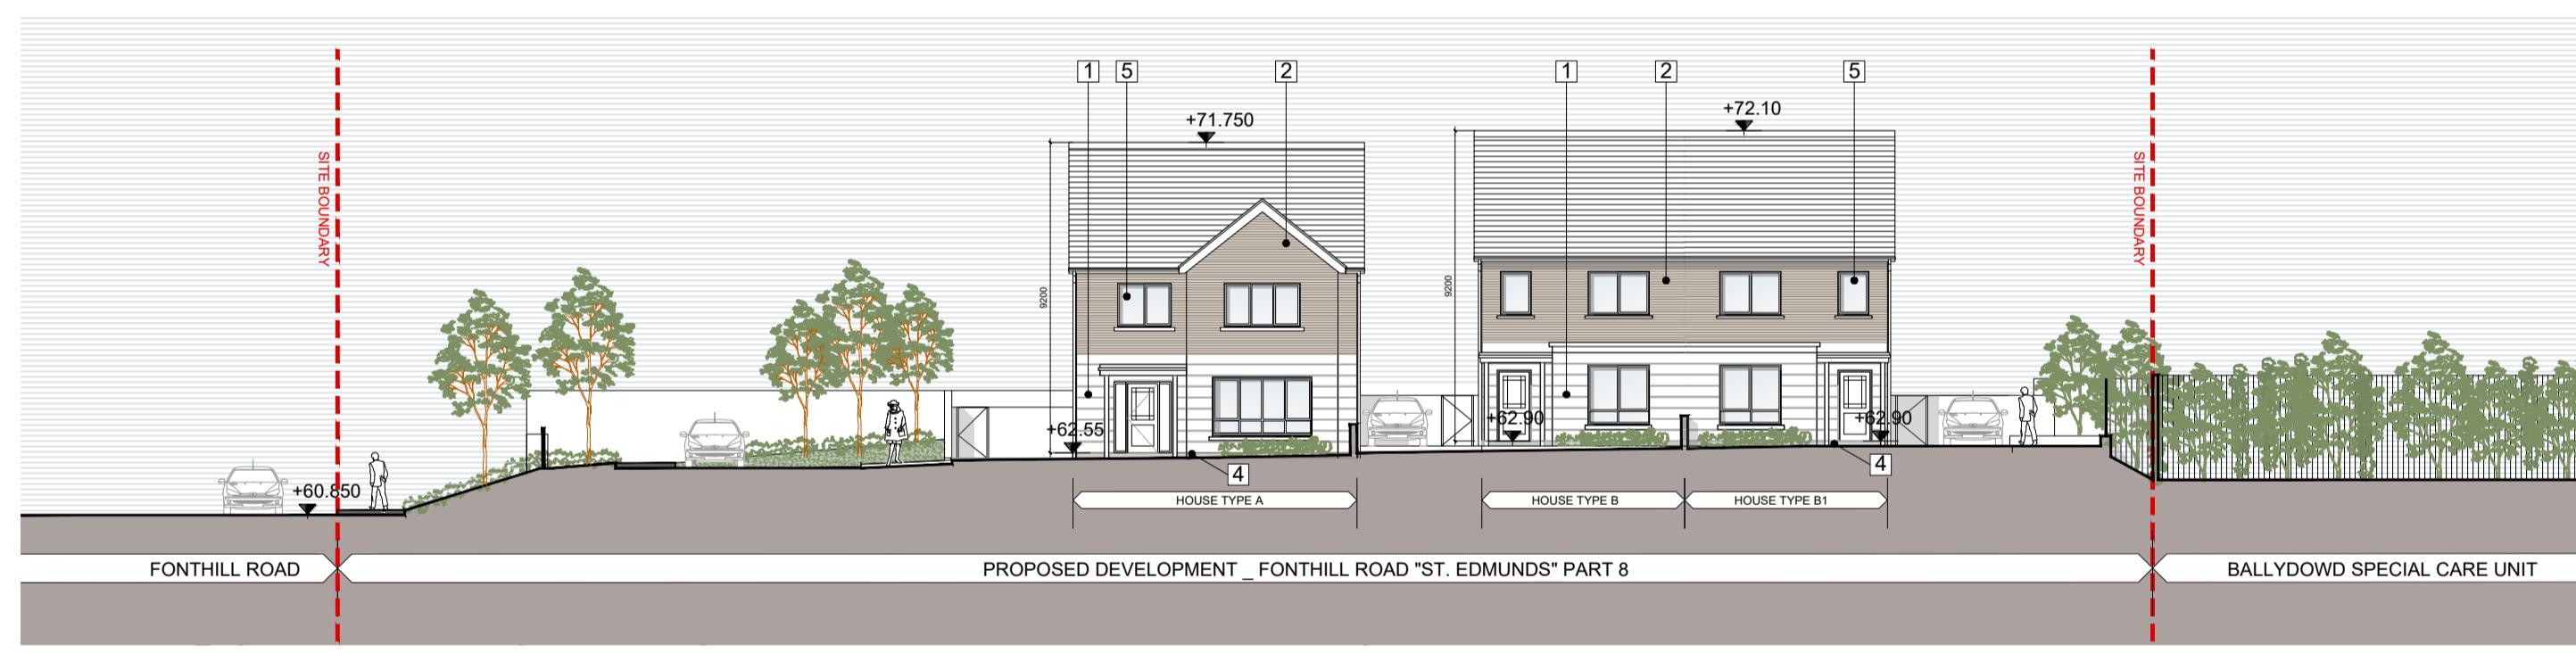

03 CONTEXT ELEVATION CC
SCALE 1:200

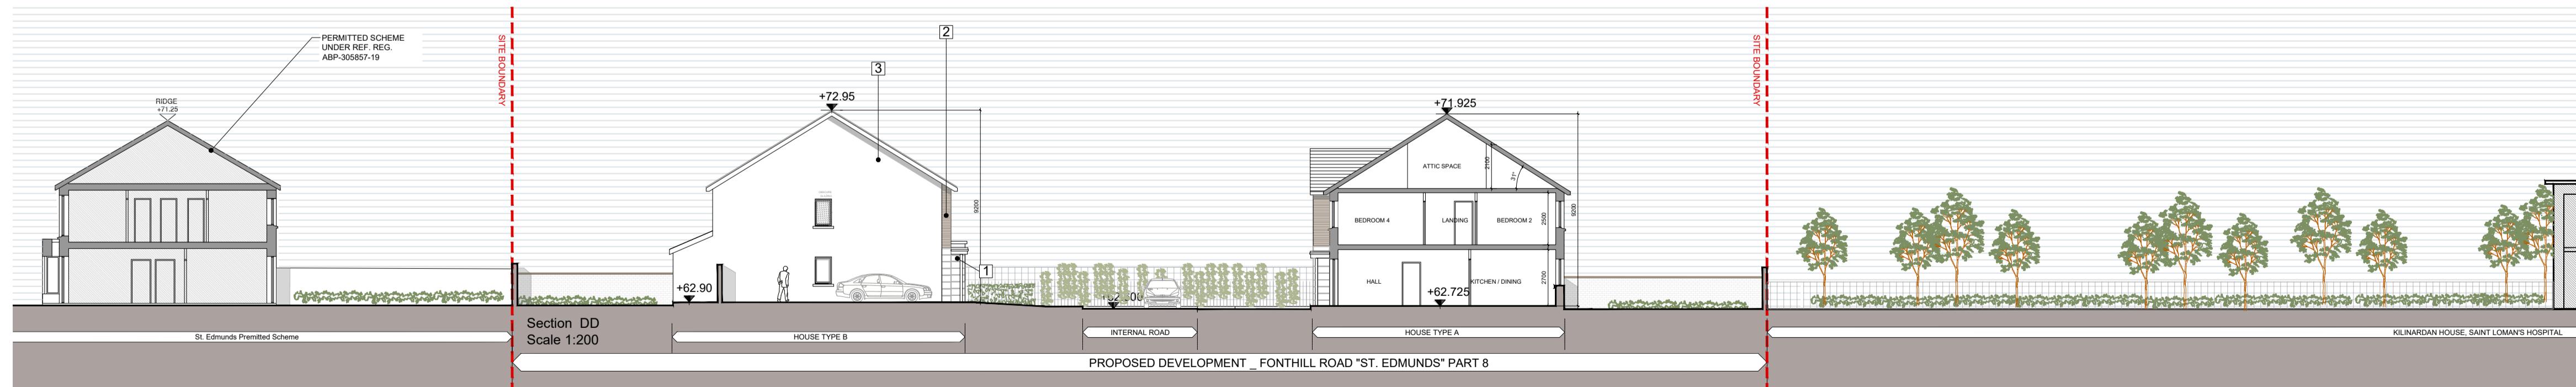

04 CONTEXT ELEVATION DD
SCALE 1:200

- SITE BOUNDARY FOR THE PURPOSES OF THIS APPLICATION
- 1 DETAILED RENDER IN SELECTED LIGHT COLOUR
- 2 SELECTED BRICK FINISH
- 3 RENDER IN SELECTED LIGHT COLOR
- 4 SAND/CEMENT PLINTH IN SELECTED COLOR
- 5 WINDOWS AND DOORS, FRAMES AND LEAVES, TO BE ALUMINIUM POWDER-COATED TO APPROVED COLOUR OR uPVC. OBSCURE GLAZING WHERE INDICATED TO SENSITIVE WINDOWS.
- 6 PARKLAND RAILING




KEY PLAN_NTS

NOTES:

DO NOT SCALE FROM DRAWINGS. WORK TO FIGURED DIMENSIONS ONLY. ARCHITECT TO BE NOTIFIED OF ALL DISCREPANCIES.

REVISIONS

DATE	DESCRIPTION	No.

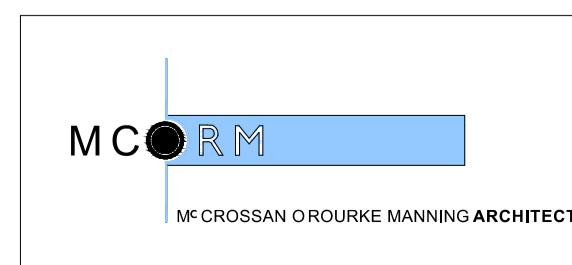

PROJECT TITLE: PROPOSED PART VIII DEVELOPMENT AT FONTHILL ROAD, COUNTY DUBLIN	DATE: Apr 22	DRAWN BY: IDF/ES
DRAWING TITLE: CONTEXT ELEVATIONS AND SECTIONS	SCALE: 1:200 @A1	REVISION: A1
JOB NO: 18025.3		DRAWING NO: PL06
1 Granham Street, Dublin 8, D08 A49Y, Ireland. Tel: 01-4788700. Fax: 01-4788711. E-Mail: arch@morm.com		