


GENERAL NOTES

THIS DRAWING TO BE READ IN CONJUNCTION WITH ARCHITECT'S DRAWINGS, CONSULTANT ENGINEER'S DRAWINGS AND SPECIFICATIONS, AND LANDSCAPE ARCHITECT'S DRAWINGS AND SPECIFICATIONS.

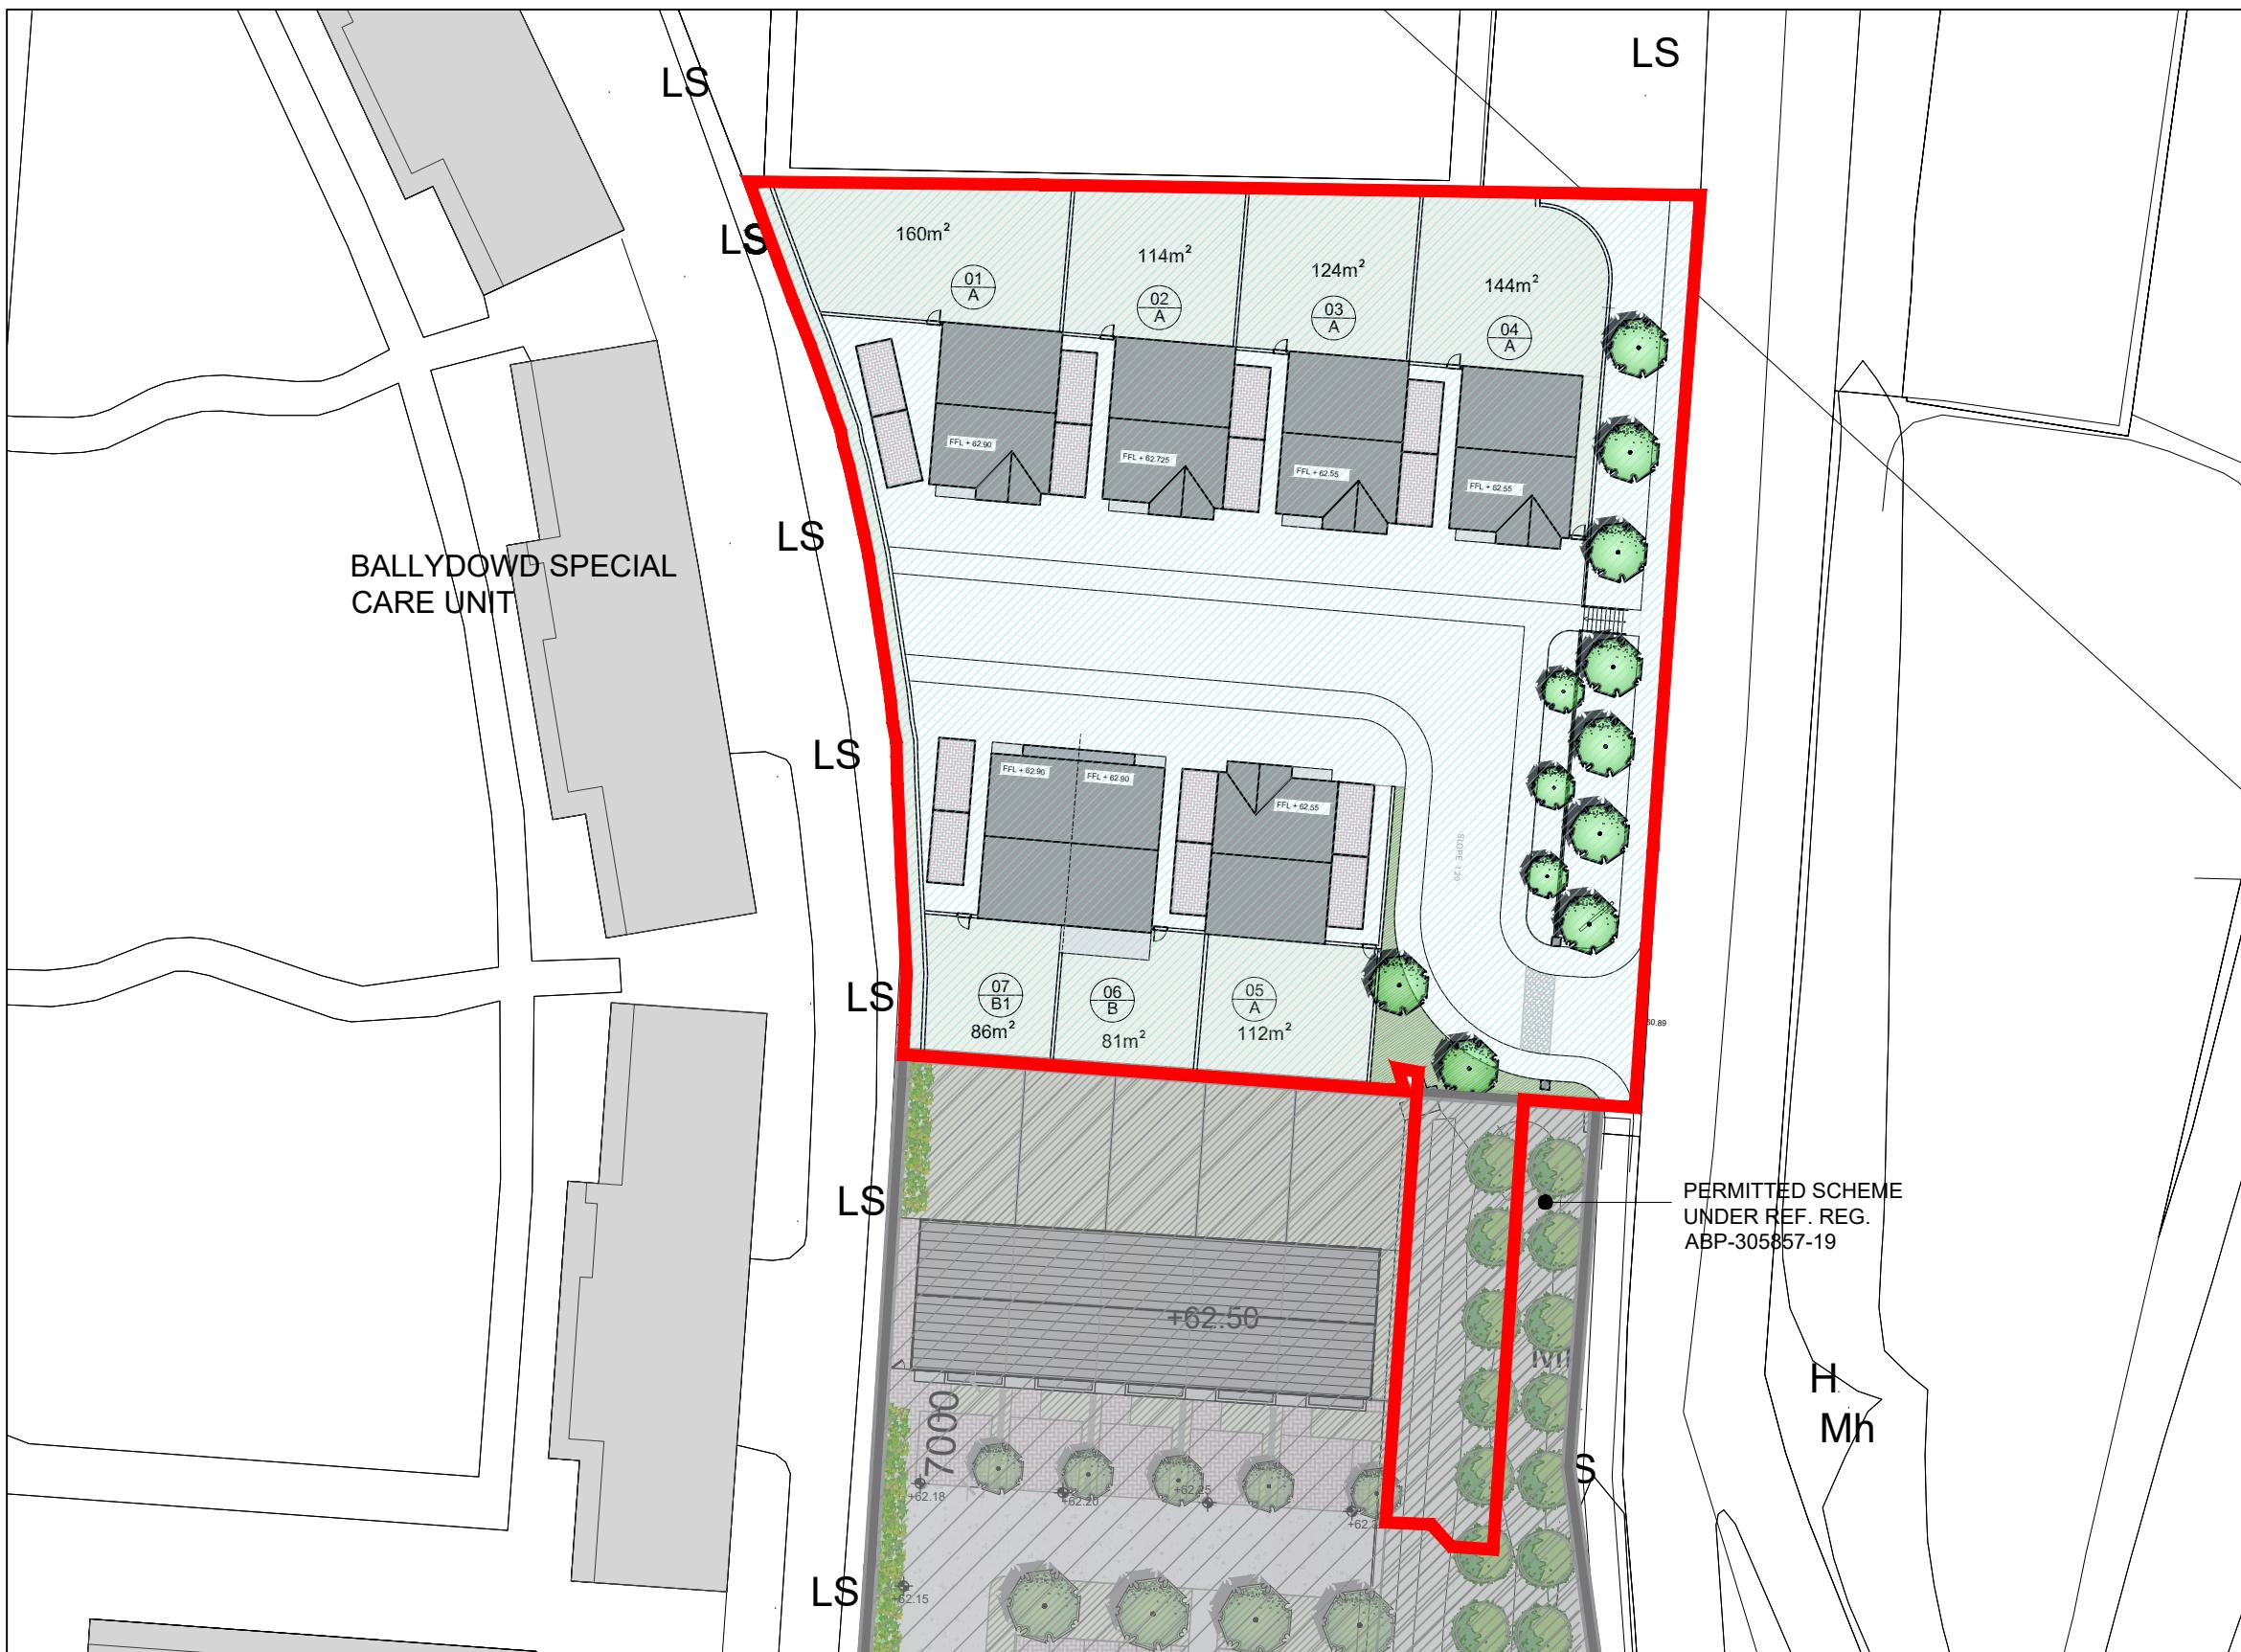

TAKEN IN CHARGE BY LOCAL AUTHORITY



NOTE:

DO NOT SCALE FROM DRAWINGS. WORK TO FIGURED DIMENSIONS ONLY. ARCHITECT TO BE NOTIFIED OF ALL DISCREPANCIES.

REVISIONS

DATE	DESCRIPTION	No.

MCORM

MCCROSSAN O'ROURKE MANNING ARCHITECTS

PROJECT TITLE:
PROPOSED PART VIII DEVELOPMENT
AT FONTHILL ROAD, COUNTY DUBLIN

DRAWING TITLE:
TAKEN IN CHARGE

1 Grantham Street, Dublin 8, D08 A49Y, Ireland.
Tel: 01-4788700 Fax: 01-4788711 E-Mail: arch@morm.com

DATE: Mar'22	DRAWN BY: IDF/ES
SCALE: 1:500@A3	REVISION: 0
JOB NO: 18025.3	DRAWING NO: PL07