



1 . HT1 - EOT - Front Facade  
1 : 50

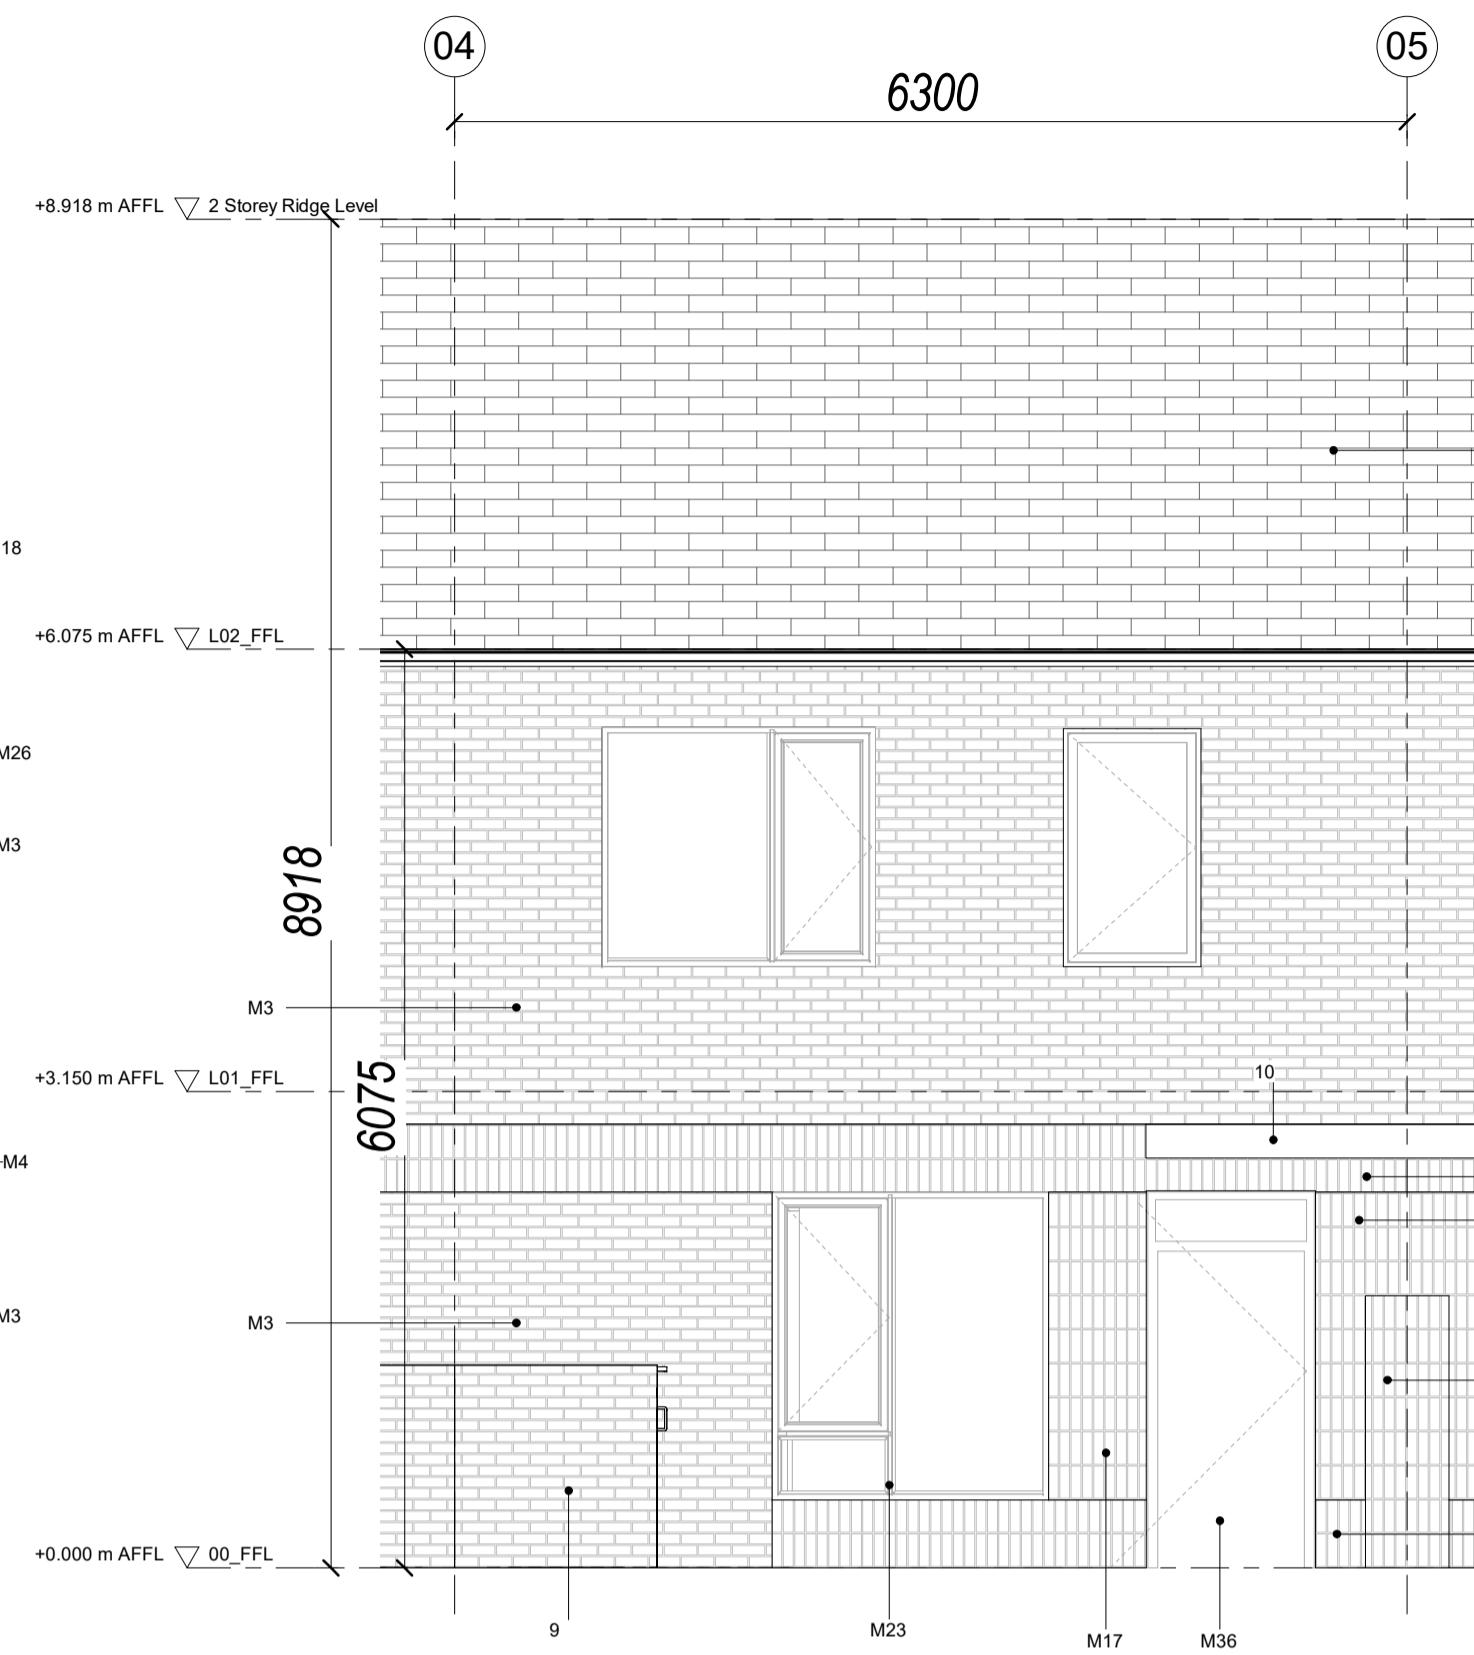


2 . HT1 - Mid Terrace - Front Facade  
1 : 50

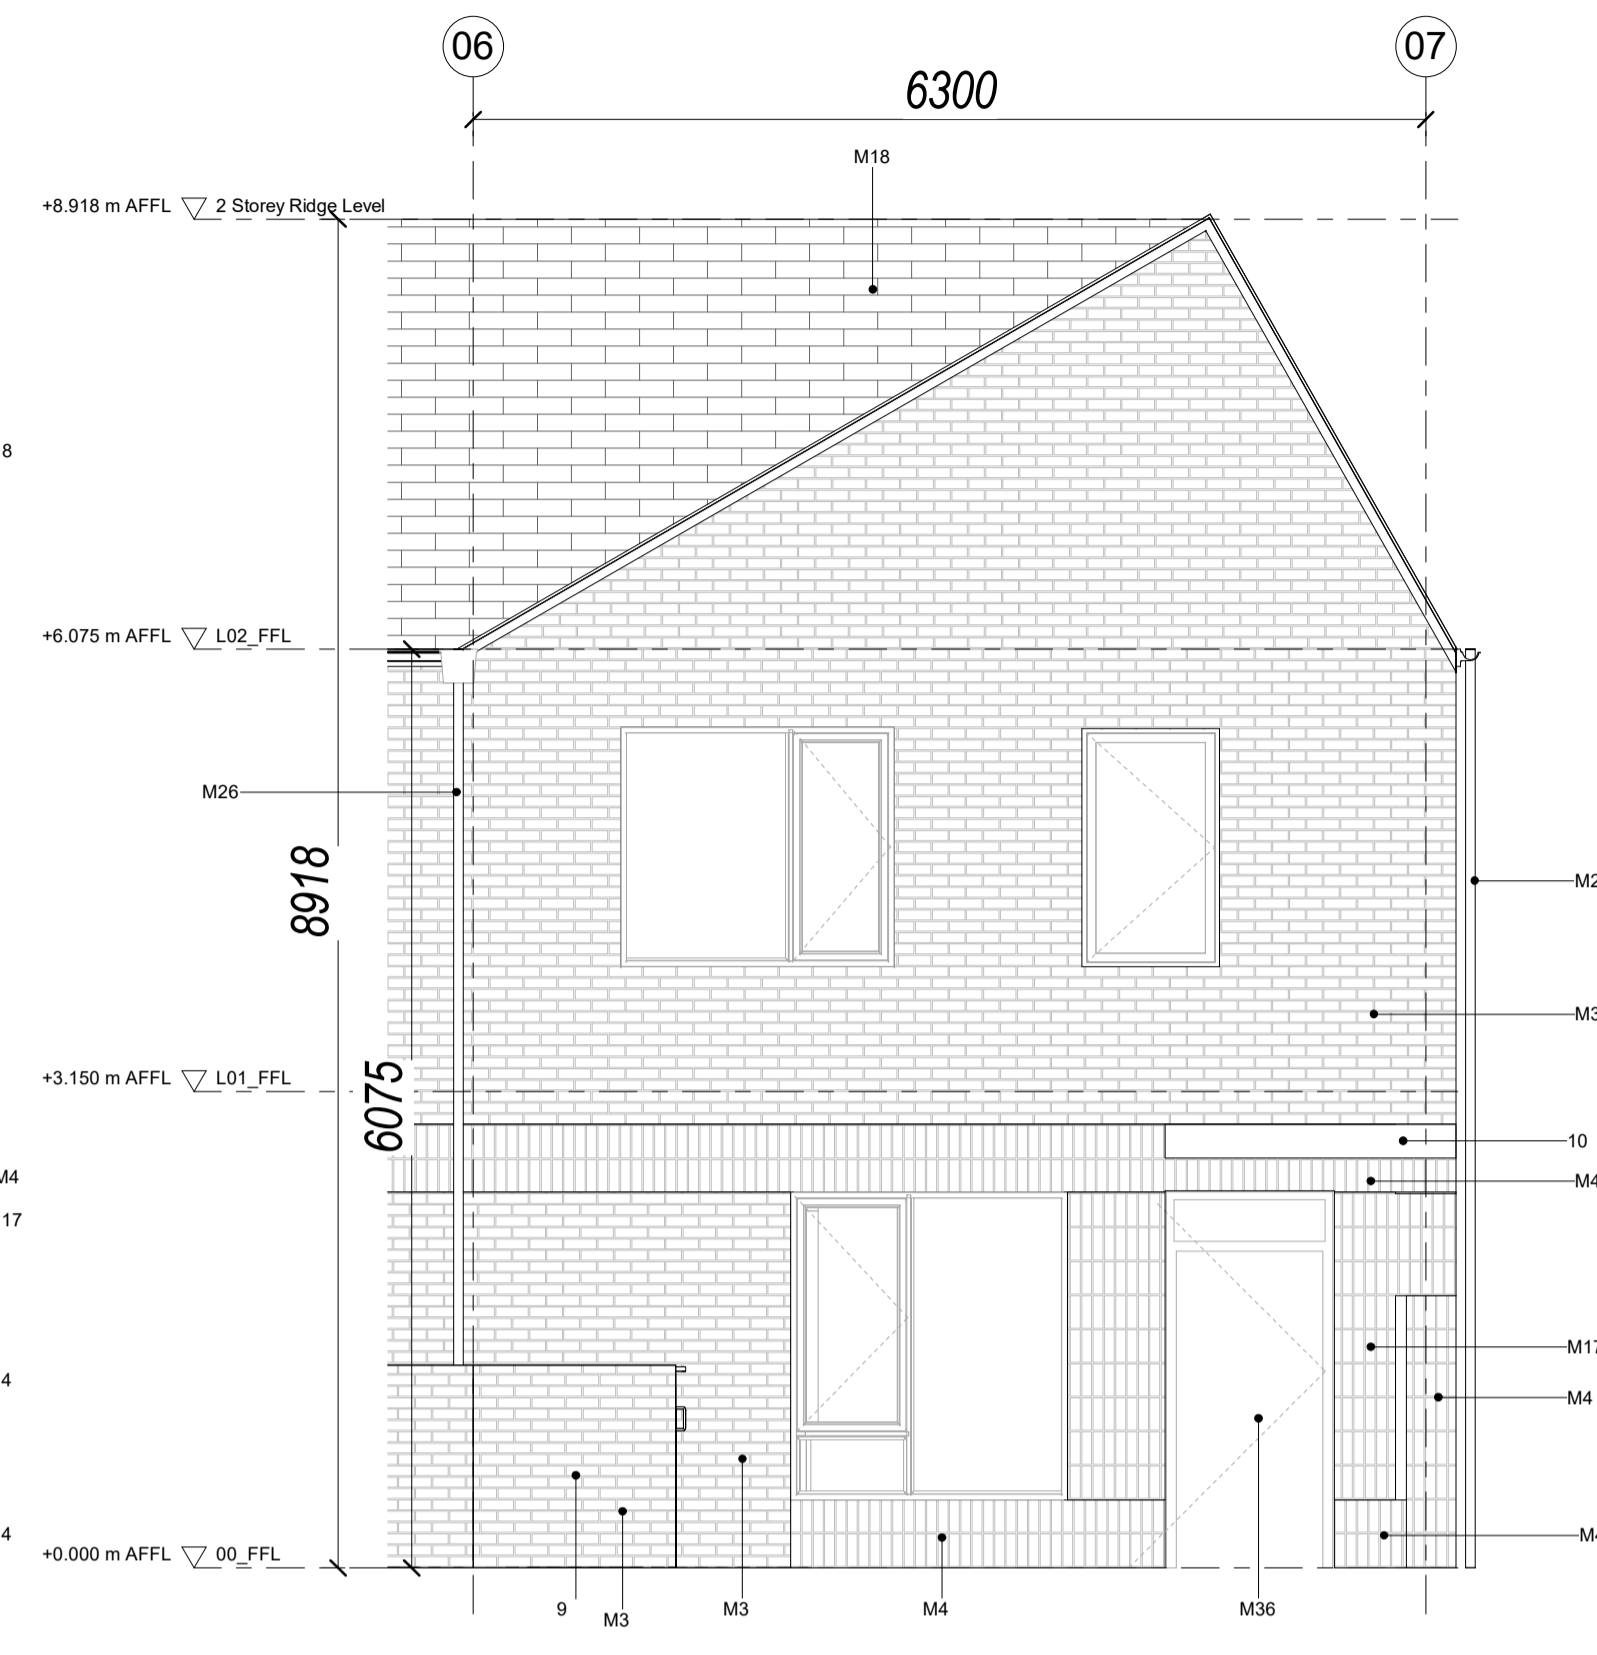


3 . HT1 - EOT.H - Front Facade  
1 : 50



4 . HT1 - EOT.H - Rear Facade  
1 : 50

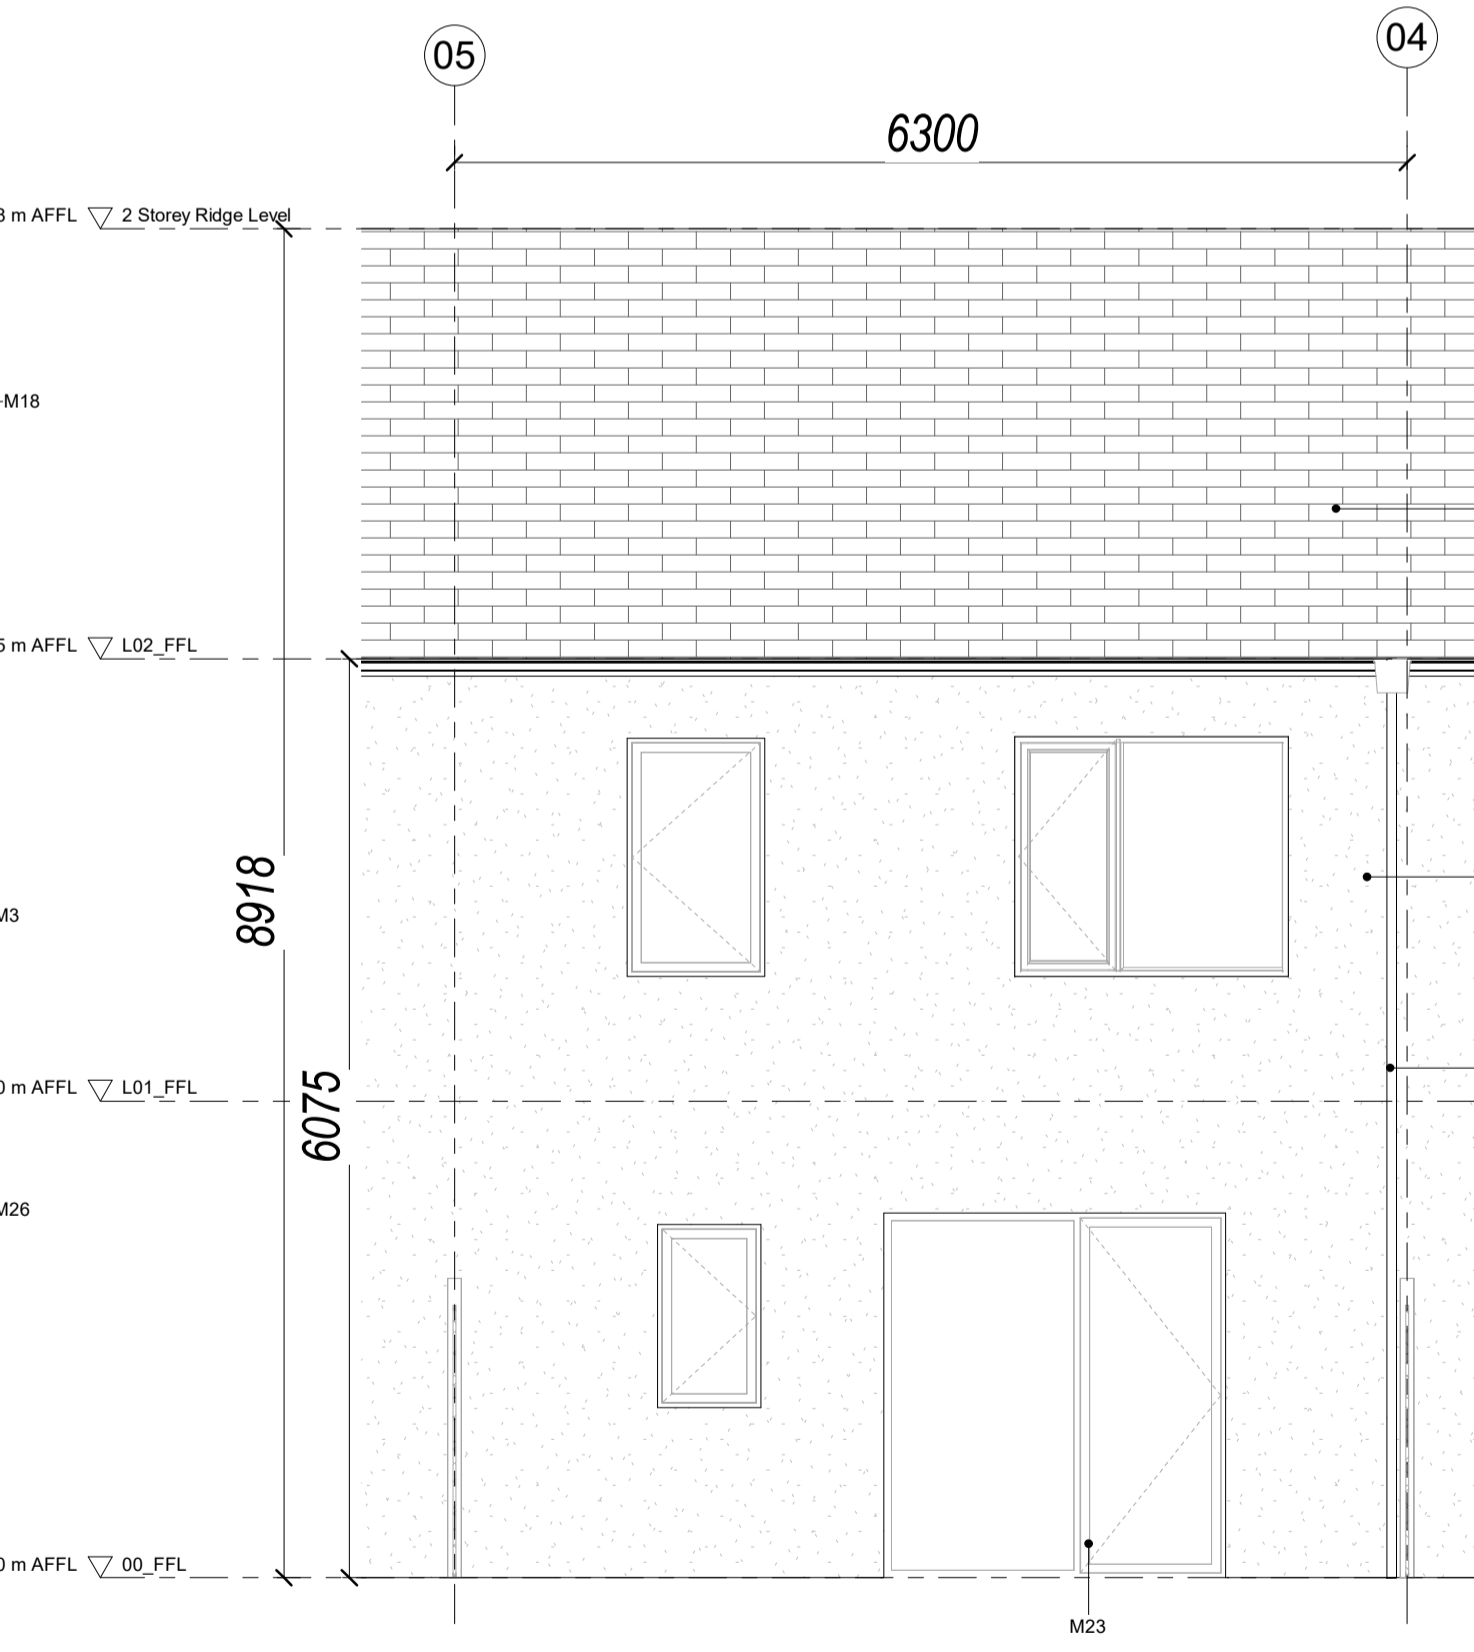


5 . HT1 - Mid Terrace - Rear Facade  
1 : 50

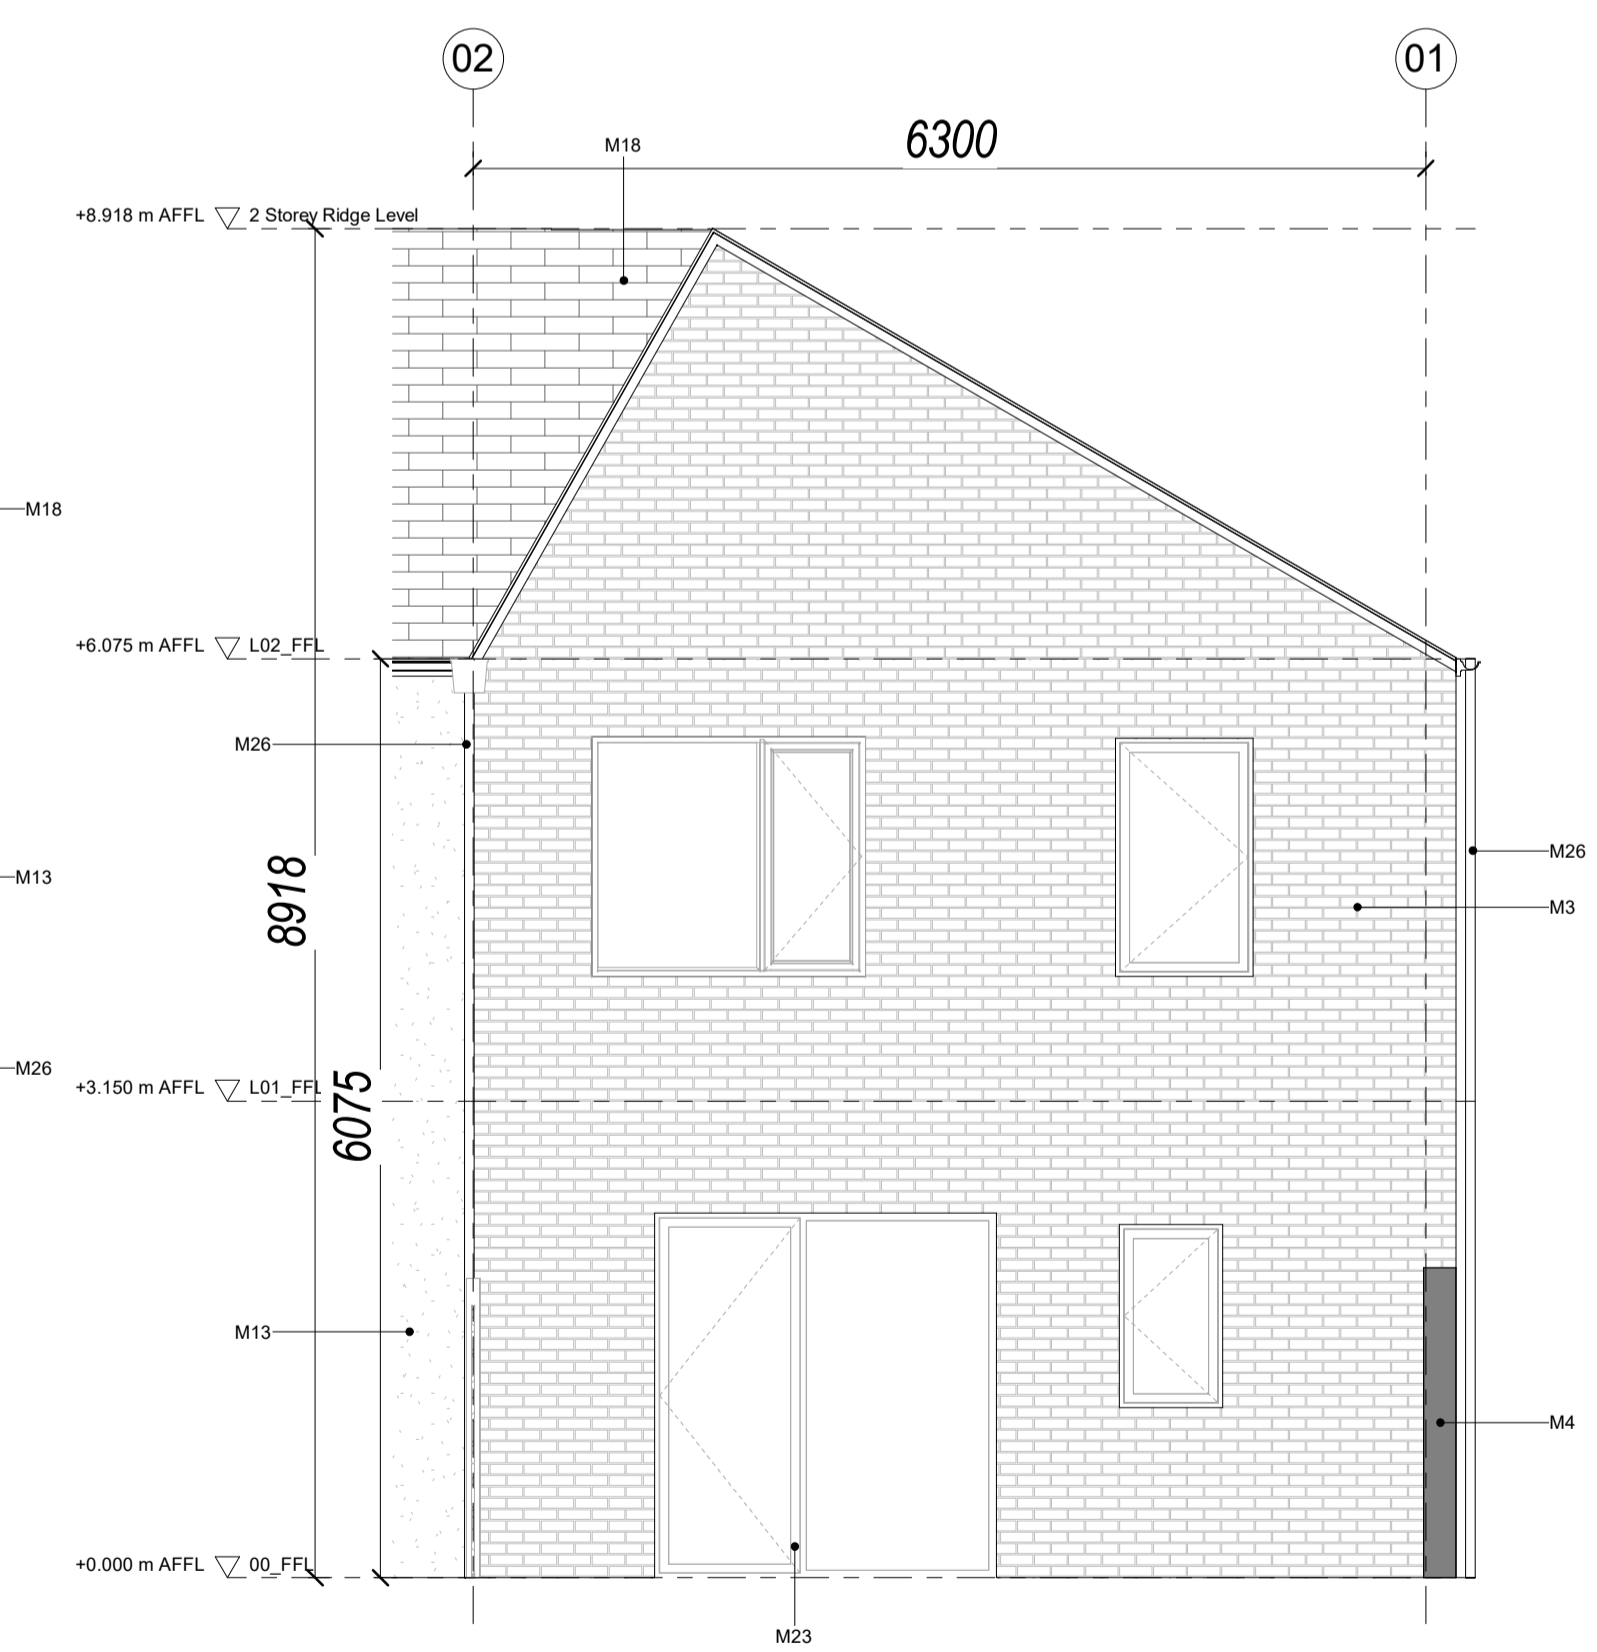

6 . HT1 - EOT - Rear Facade  
1 : 50

Materials + Elements Legend

- 9 External Bin store
- 10 GRC Canopy
- 13 Brick pier with timber panel doors (ESB)
- M3 Buff Brickwork - stretcher bond Colour TBC
- M4 Buff Brickwork - stacked bond Colour TBC
- M13 Smooth Render - Colour TBC
- M17 Ceramic Glazed Tiling - stacked bond, Colour TBC
- M18 Clay Roof Tiles, Colour TBC
- M23 Aluminium / timber composite window frames, colour TBC
- M26 PPC Metal Rainwater goods, Colour TBC
- M36 Solid panel door with fanlight above

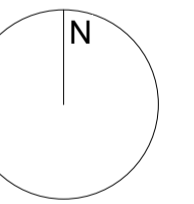

SITE KEY PLAN - nts



PLANNING

| Revision | Date       | Description                                | Issued | Checked |
|----------|------------|--|--------|---------|
| P1       | 15/03/2022 | Issued for Pre-Part 8 Planning Application | AOD    | SC      |
| P2       | 13/04/2022 | Issued for Part 8 Planning Application     | AOD    | SC      |



**Notes**  
Do not scale drawings. All dimensions should be checked on site. Errors to be reported to architect. To be read in conjunction with all relevant architects services and engineers drawings.  
Contractors, sub-contractors and suppliers must verify any critical dimensions on site prior to fabrication of any building element. Any discrepancies are to be reported to the architect.  
This drawing should be read in conjunction with all relevant specifications, engineers and specialists consultants information. Any discrepancies must be reported prior to installation.



Metropolitan Workshop  
Tower 2, Fumbally Lane  
Dublin  
D08 N2N8  
00 353 (0)1 531 4889  
www.metnetwork.ie

Project: CLONBARRIS PHASE 1  
Client: SDCC  
Location: Clonburris, Co.Dublin  
Title: HT1 Unit Section and Elevations  
Current Revision Issue Date: 13/04/2022  
Scale: 1 : 50 @ A1

| Project | Originator | Volume | Level | Type | Role | Reference | Subsidiary | Revision |
|---------|------------|--------|-------|------|------|-----------|------------|----------|
| 2015    | MET        | 01     | XX    | DR   | A    | 122011    | S4         | P2       |