



1. HT1 - EOT - Gable Facade

1:50

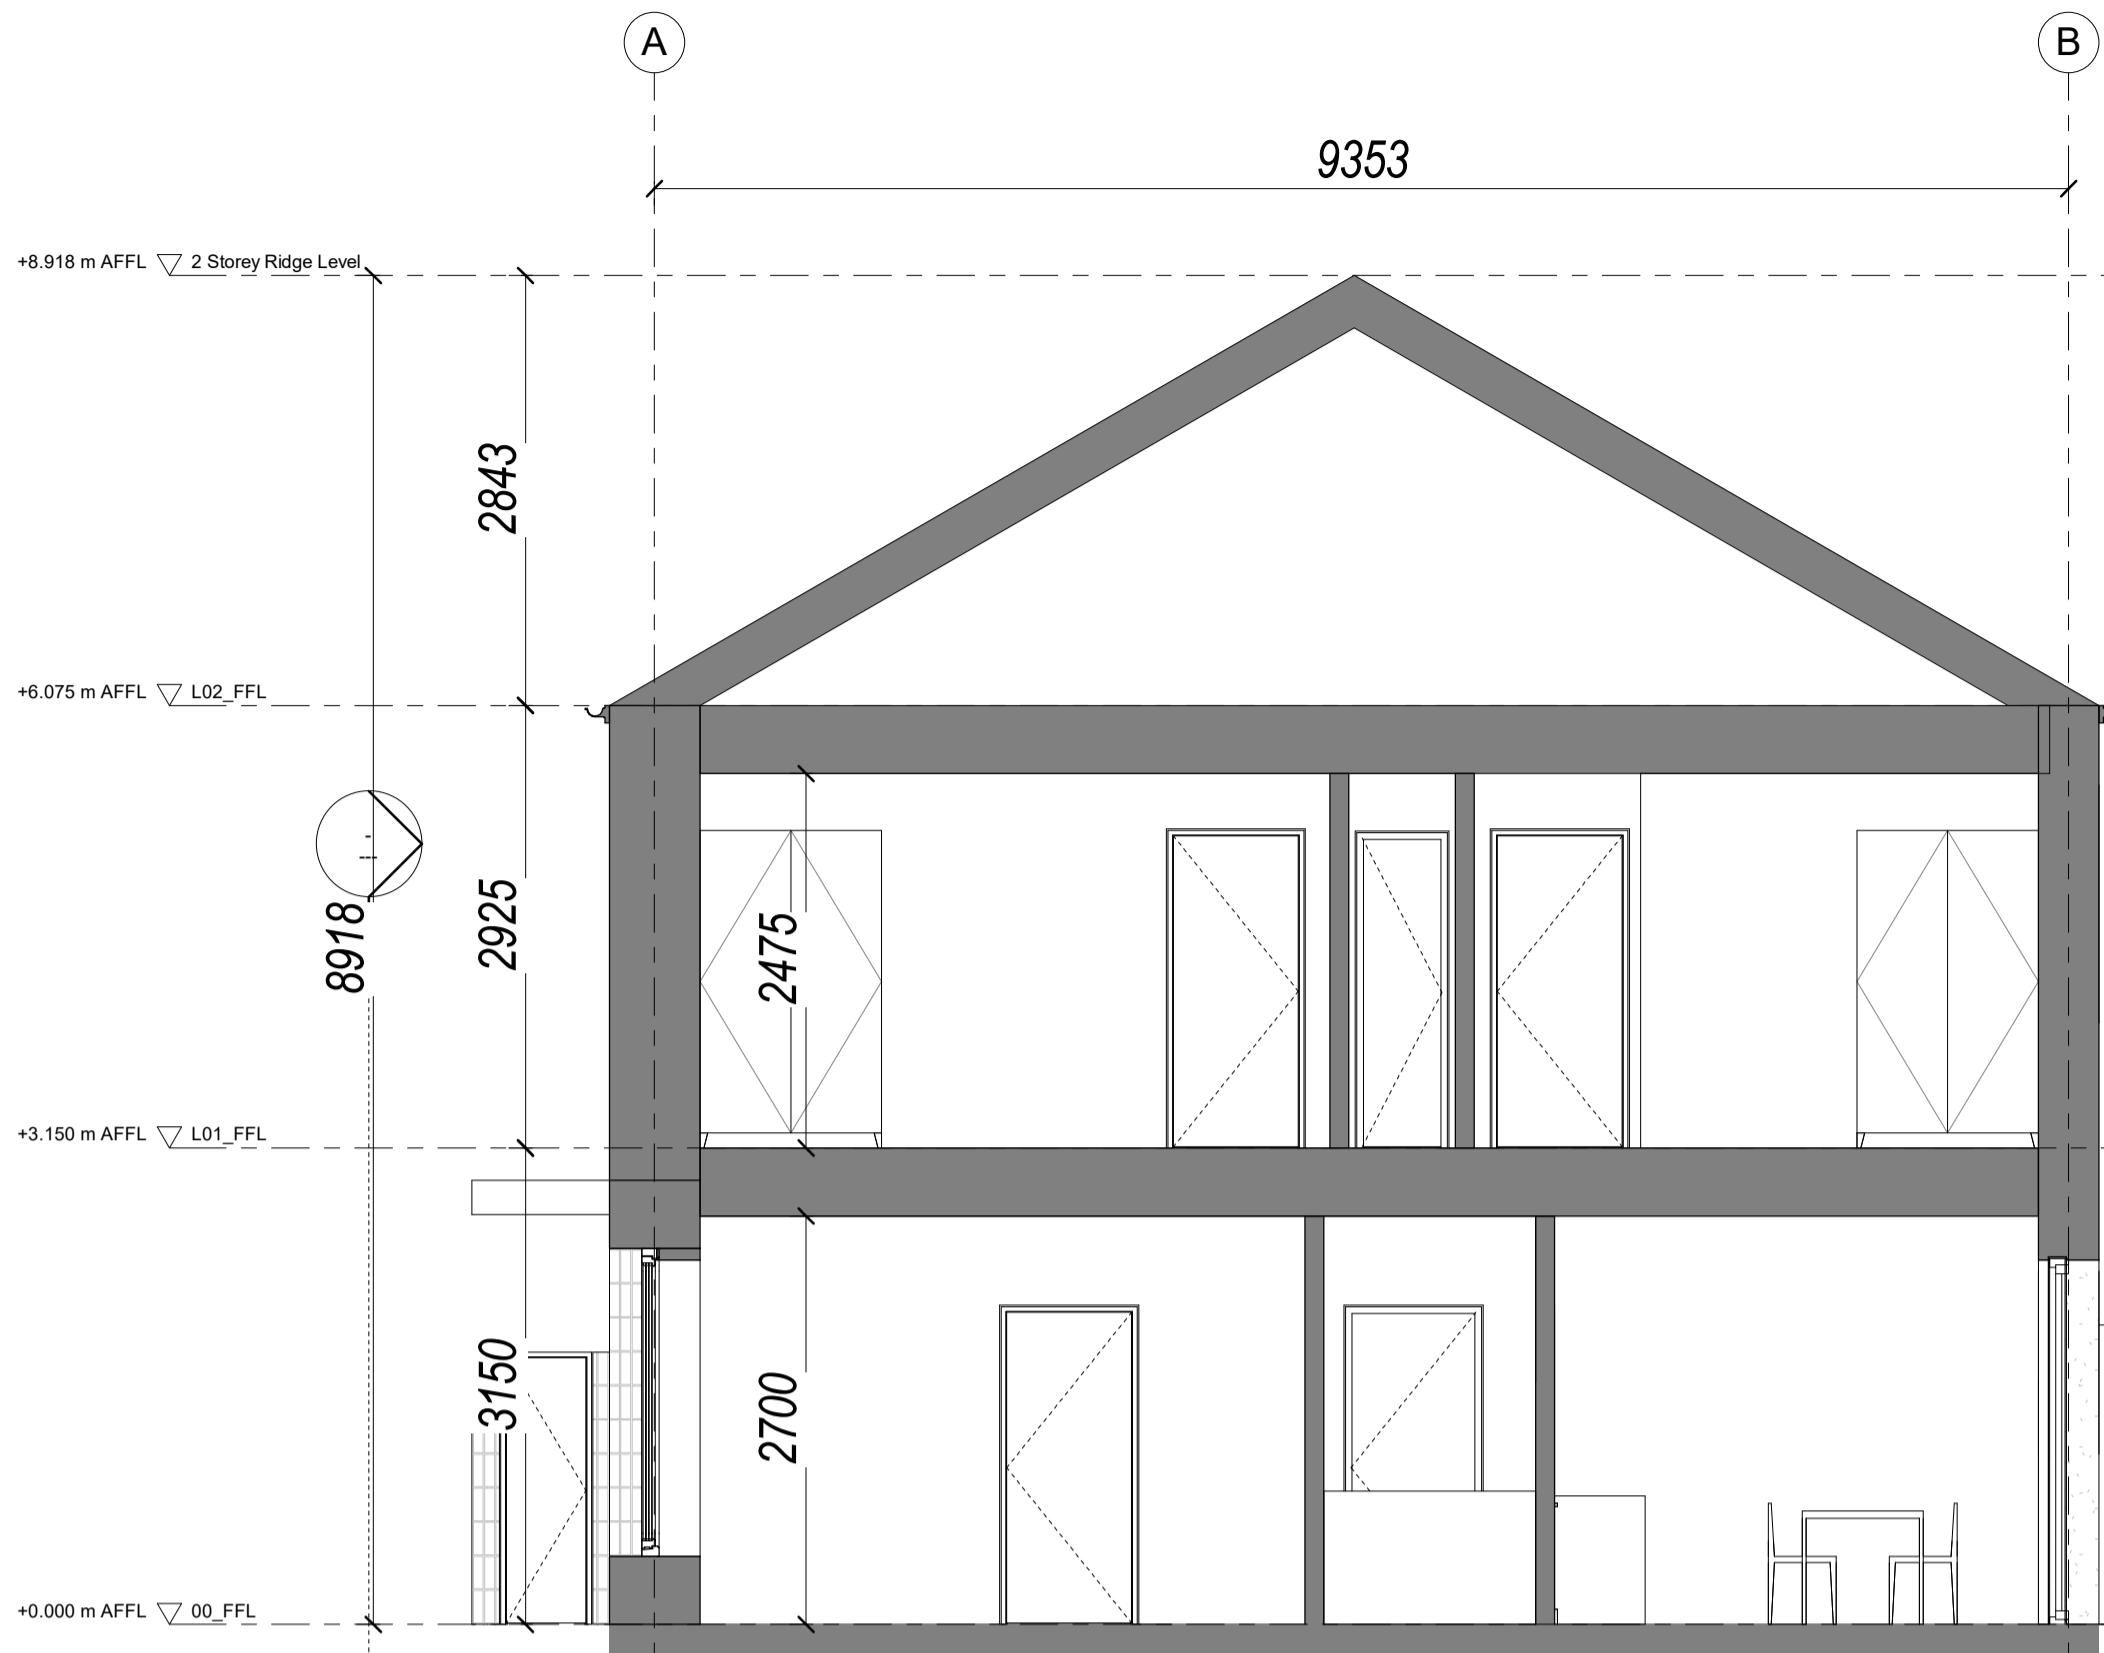

2. HT1 - Section

1:50


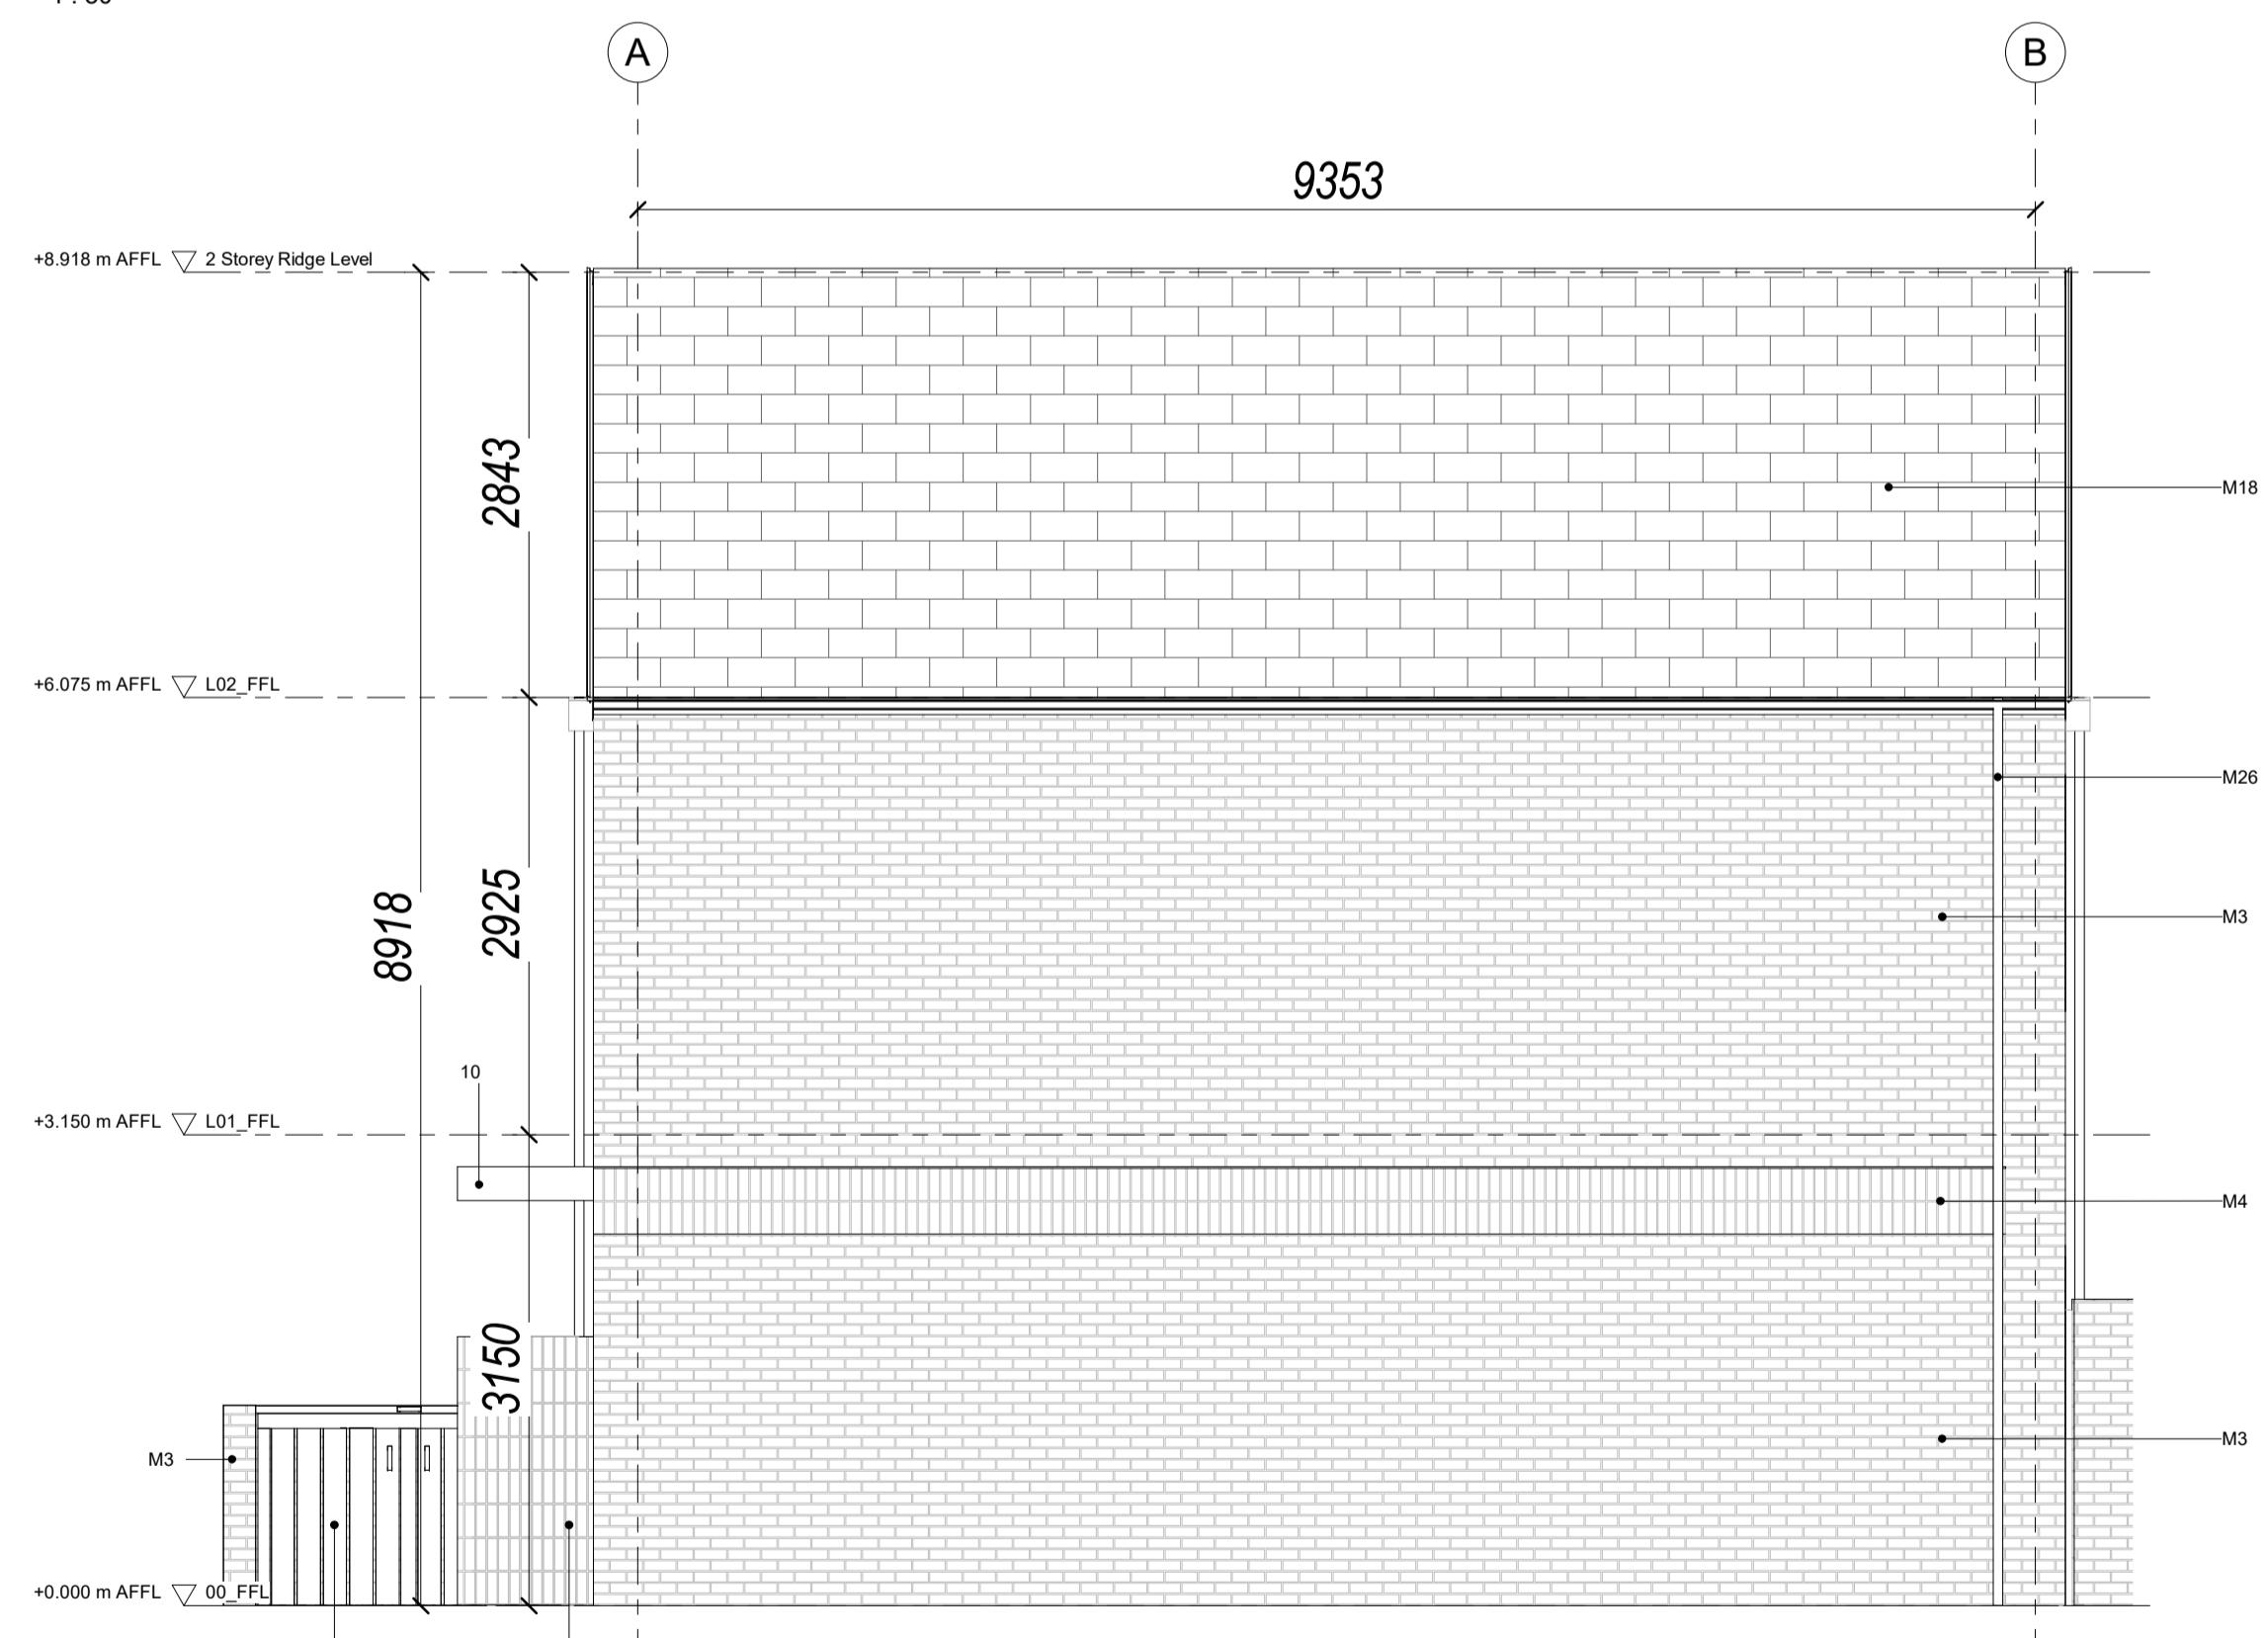


3. HT1 - EOT.H - Gable Facade

1:50

Materials + Elements Legend

- 9 External Bin store
- 10 GRC Canopy
- 13 Brick pier with timber panel doors (ESB)
- M3 Buff Brickwork - stretcher bond Colour TBC
- M4 Buff Brickwork - stacked bond Colour TBC
- M13 Smooth Render - Colour TBC
- M17 Ceramic Glazed Tiling - stacked bond, Colour TBC
- M18 Clay Roof Tiles, Colour TBC
- M23 Aluminium / timber composite window frames, colour TBC
- M26 PPC Metal Rainwater goods, Colour TBC
- M36 Solid panel door with fanlight above

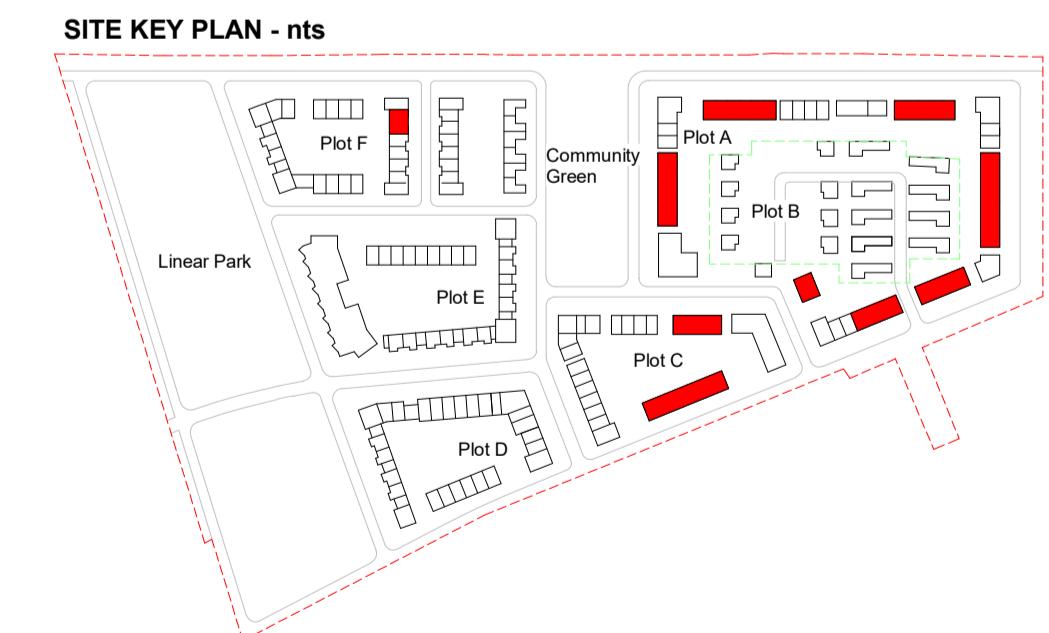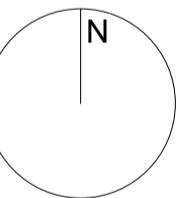


PLANNING

Revision	Date	Description	Issued	Checked
P1	15/03/2022	Issued for Pre-Part 8 Planning Application	AOD	SC
P2	13/04/2022	Issued for Part 8 Planning Application	AOD	SC



Notes
Do not scale drawings. All dimensions should be checked on site. Errors to be reported to architect. To be read in conjunction with all relevant architects services and engineers drawings.
Contractors and suppliers must verify all critical dimensions on site prior to fabrication of any building element. Any discrepancies are to be reported to the architect.
This drawing should be read in conjunction with all relevant specifications, engineers and specialists consultants information. Any discrepancies must be reported prior to installation.

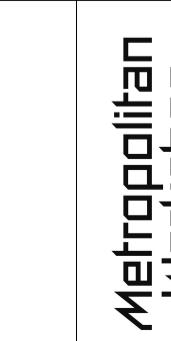

Metropolitan Workshop
Tower 2, Fumbally Lane
Dublin D08 N2N8
00 353 (01) 531 4889
www.metwork.ie

Project: CLONBURRIS PHASE 1
Client: SDCC
Location: Clonburris, Co.Dublin
Title: HT1 Unit Section and Elevations
Current Revision Issue Date: 13/04/2022
Scale: 1:50 @ A1

Drawing Number: 2015 Project Originator Volume 01 Level XX Type DR Role A Reference 122012 S4 Revision P2