


1 . HT2 - EOT - Gable Elevation

1 : 50

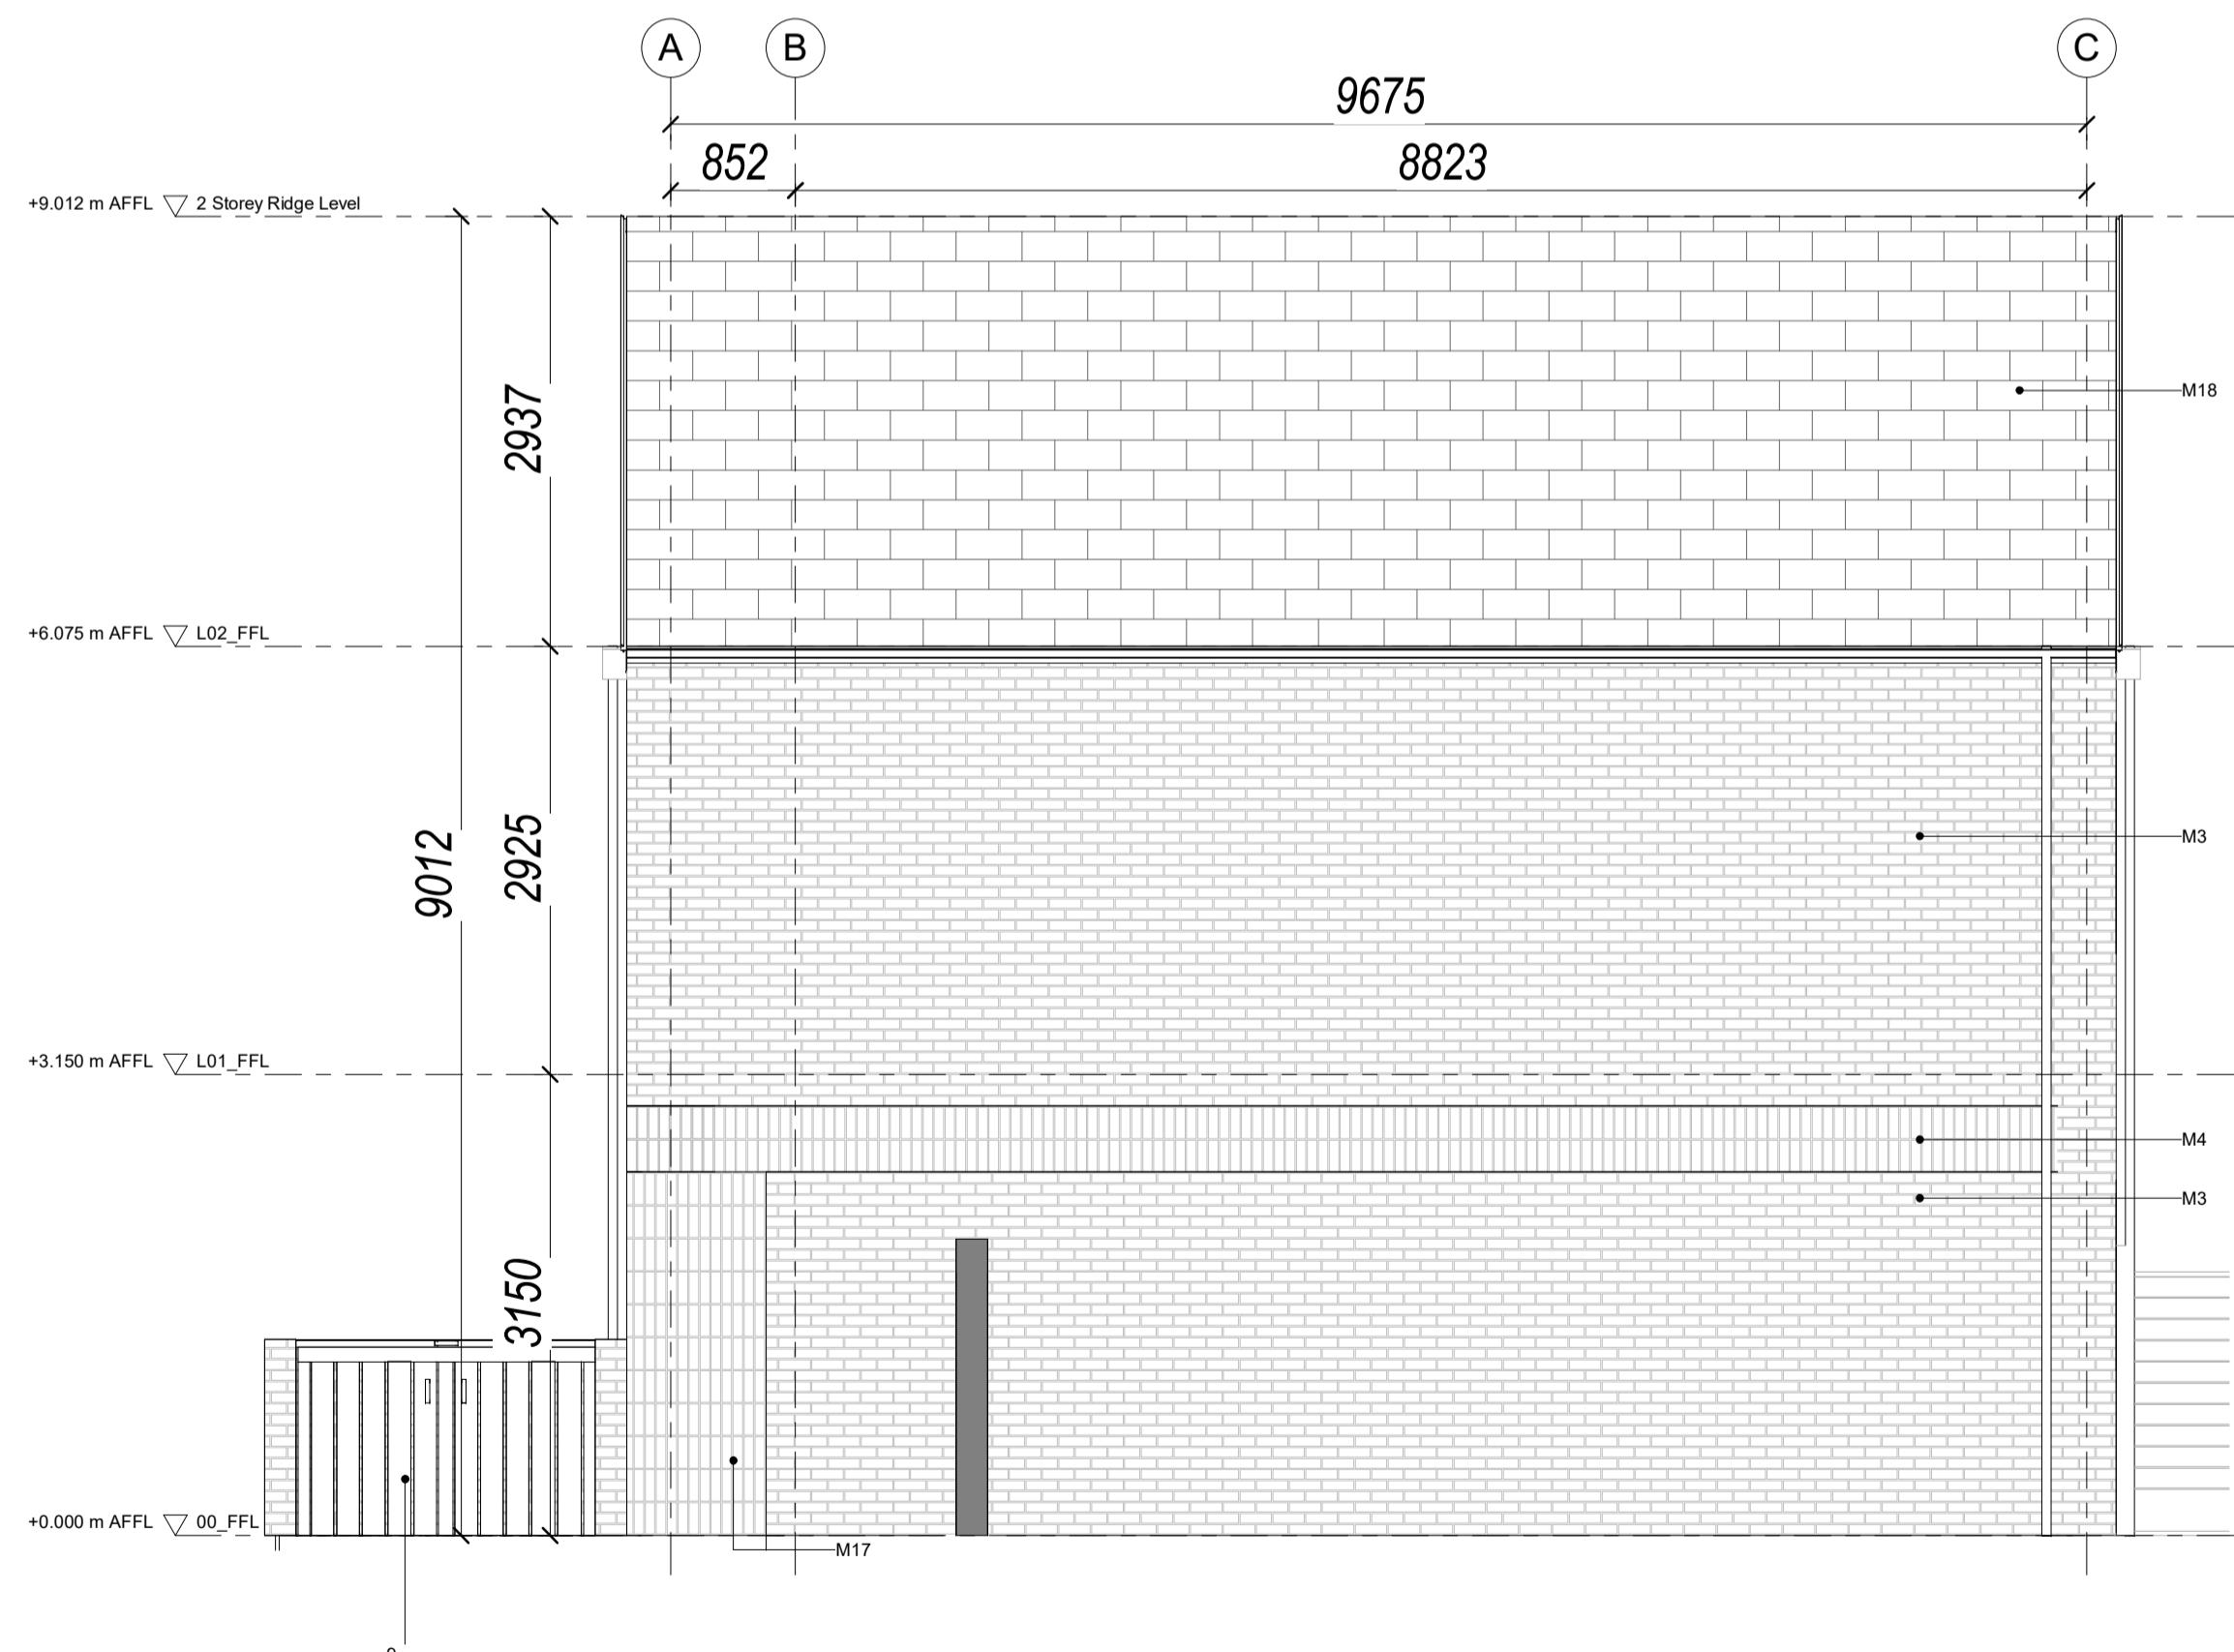



3 . HT2.H - EOT - Gable Elevation

1 : 50

2 . HT2 - Section

1 : 50

9	External Bin store
11	Precast concrete 'H' posts and timber panel fence
13	Brick pier with timber panel doors (ESB)
M3	Buff Brickwork - stretcher bond Colour TBC
M4	Buff Brickwork - stacked bond Colour TBC
M13	Smooth Render - Colour TBC
M17	Ceramic Glazed Tiling - stacked bond, Colour TBC
M18	Clay Roof Tiles, Colour TBC
M23	Aluminium / timber composite window frames, colour TBC
M24	Solid Panel Door with glazed side panel and fanlight above
M26	PPC Metal Rainwater goods, Colour TBC

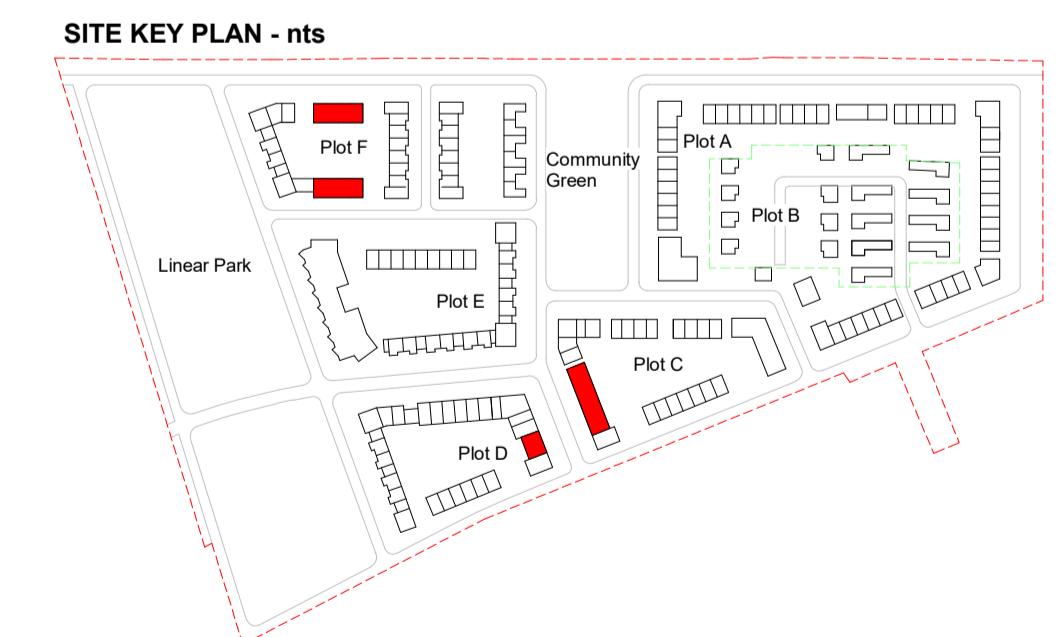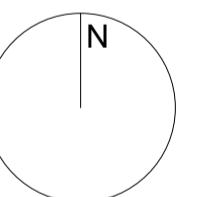


PLANNING

Revision	Date	Description	Issued	Checked
P1	15/03/2022	Issued for Pre-part 8 Planning Application	AOD	SC
P2	13/04/2022	Issued for Pre-part 8 Planning Application	AOD	SC



Notes  
Do not scale drawings. All dimensions should be checked on site. Errors to be reported to architect. To be read in conjunction with all relevant architects services and engineers drawings.  
Contractors and suppliers must verify all critical dimensions on site prior to fabrication of any building element. Any discrepancies are to be reported to the architect.  
This drawing should be read in conjunction with all relevant specifications, engineers and specialists consultants information. Any discrepancies must be reported prior to installation.

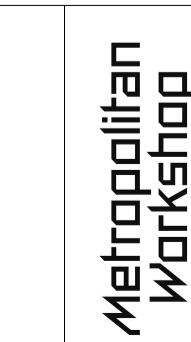

Metropolitan Workshop  
Tower 2, Fumbally Lane  
Dublin  
D08 N2N8  
00 353 (01) 531 4889  
www.metwork.ie

Project: Clonburris Phase 01  
Client: SDCC  
Location: Clonburris, Co.Dublin  
Title: HT2 Unit Section and Elevations  
Current Revision Issue Date: 13/04/2022  
Scale: 1 : 50 @ A1  
Drawing Number: 2015 MET 02 XX DR A 122022 S4 Revision