



1 . HT3 - EOT - Gable Elevation


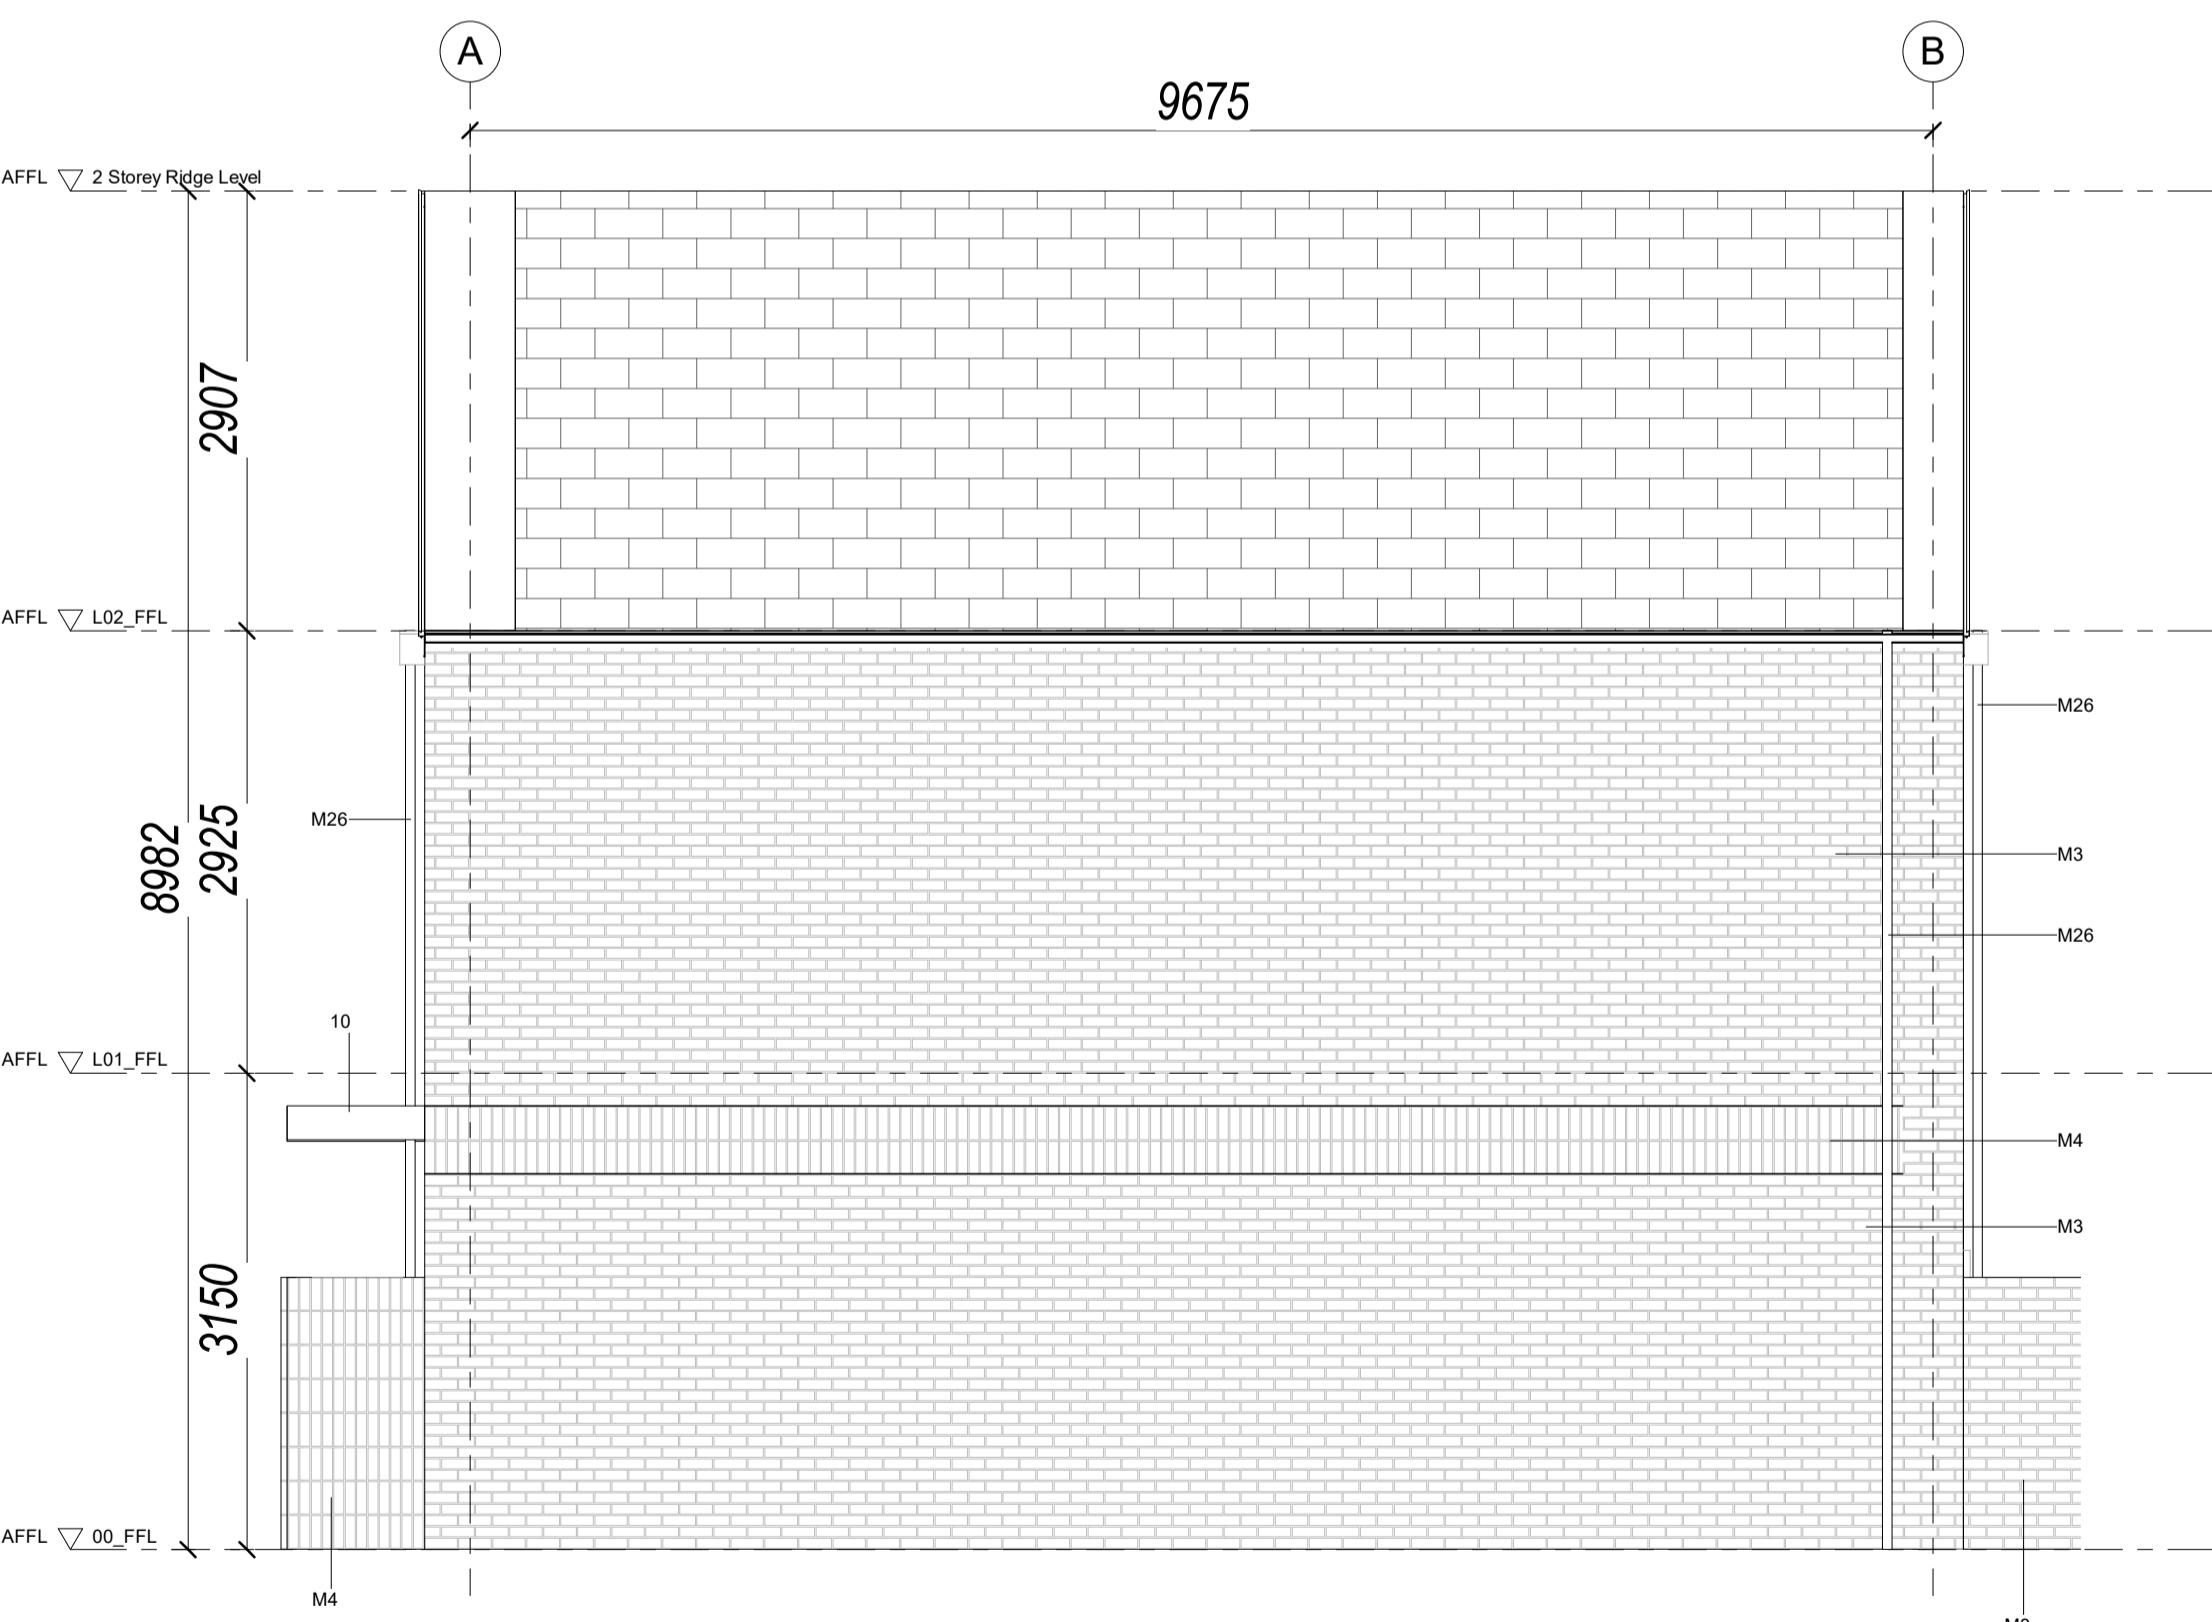


3 . HT3 - Gable Elevation

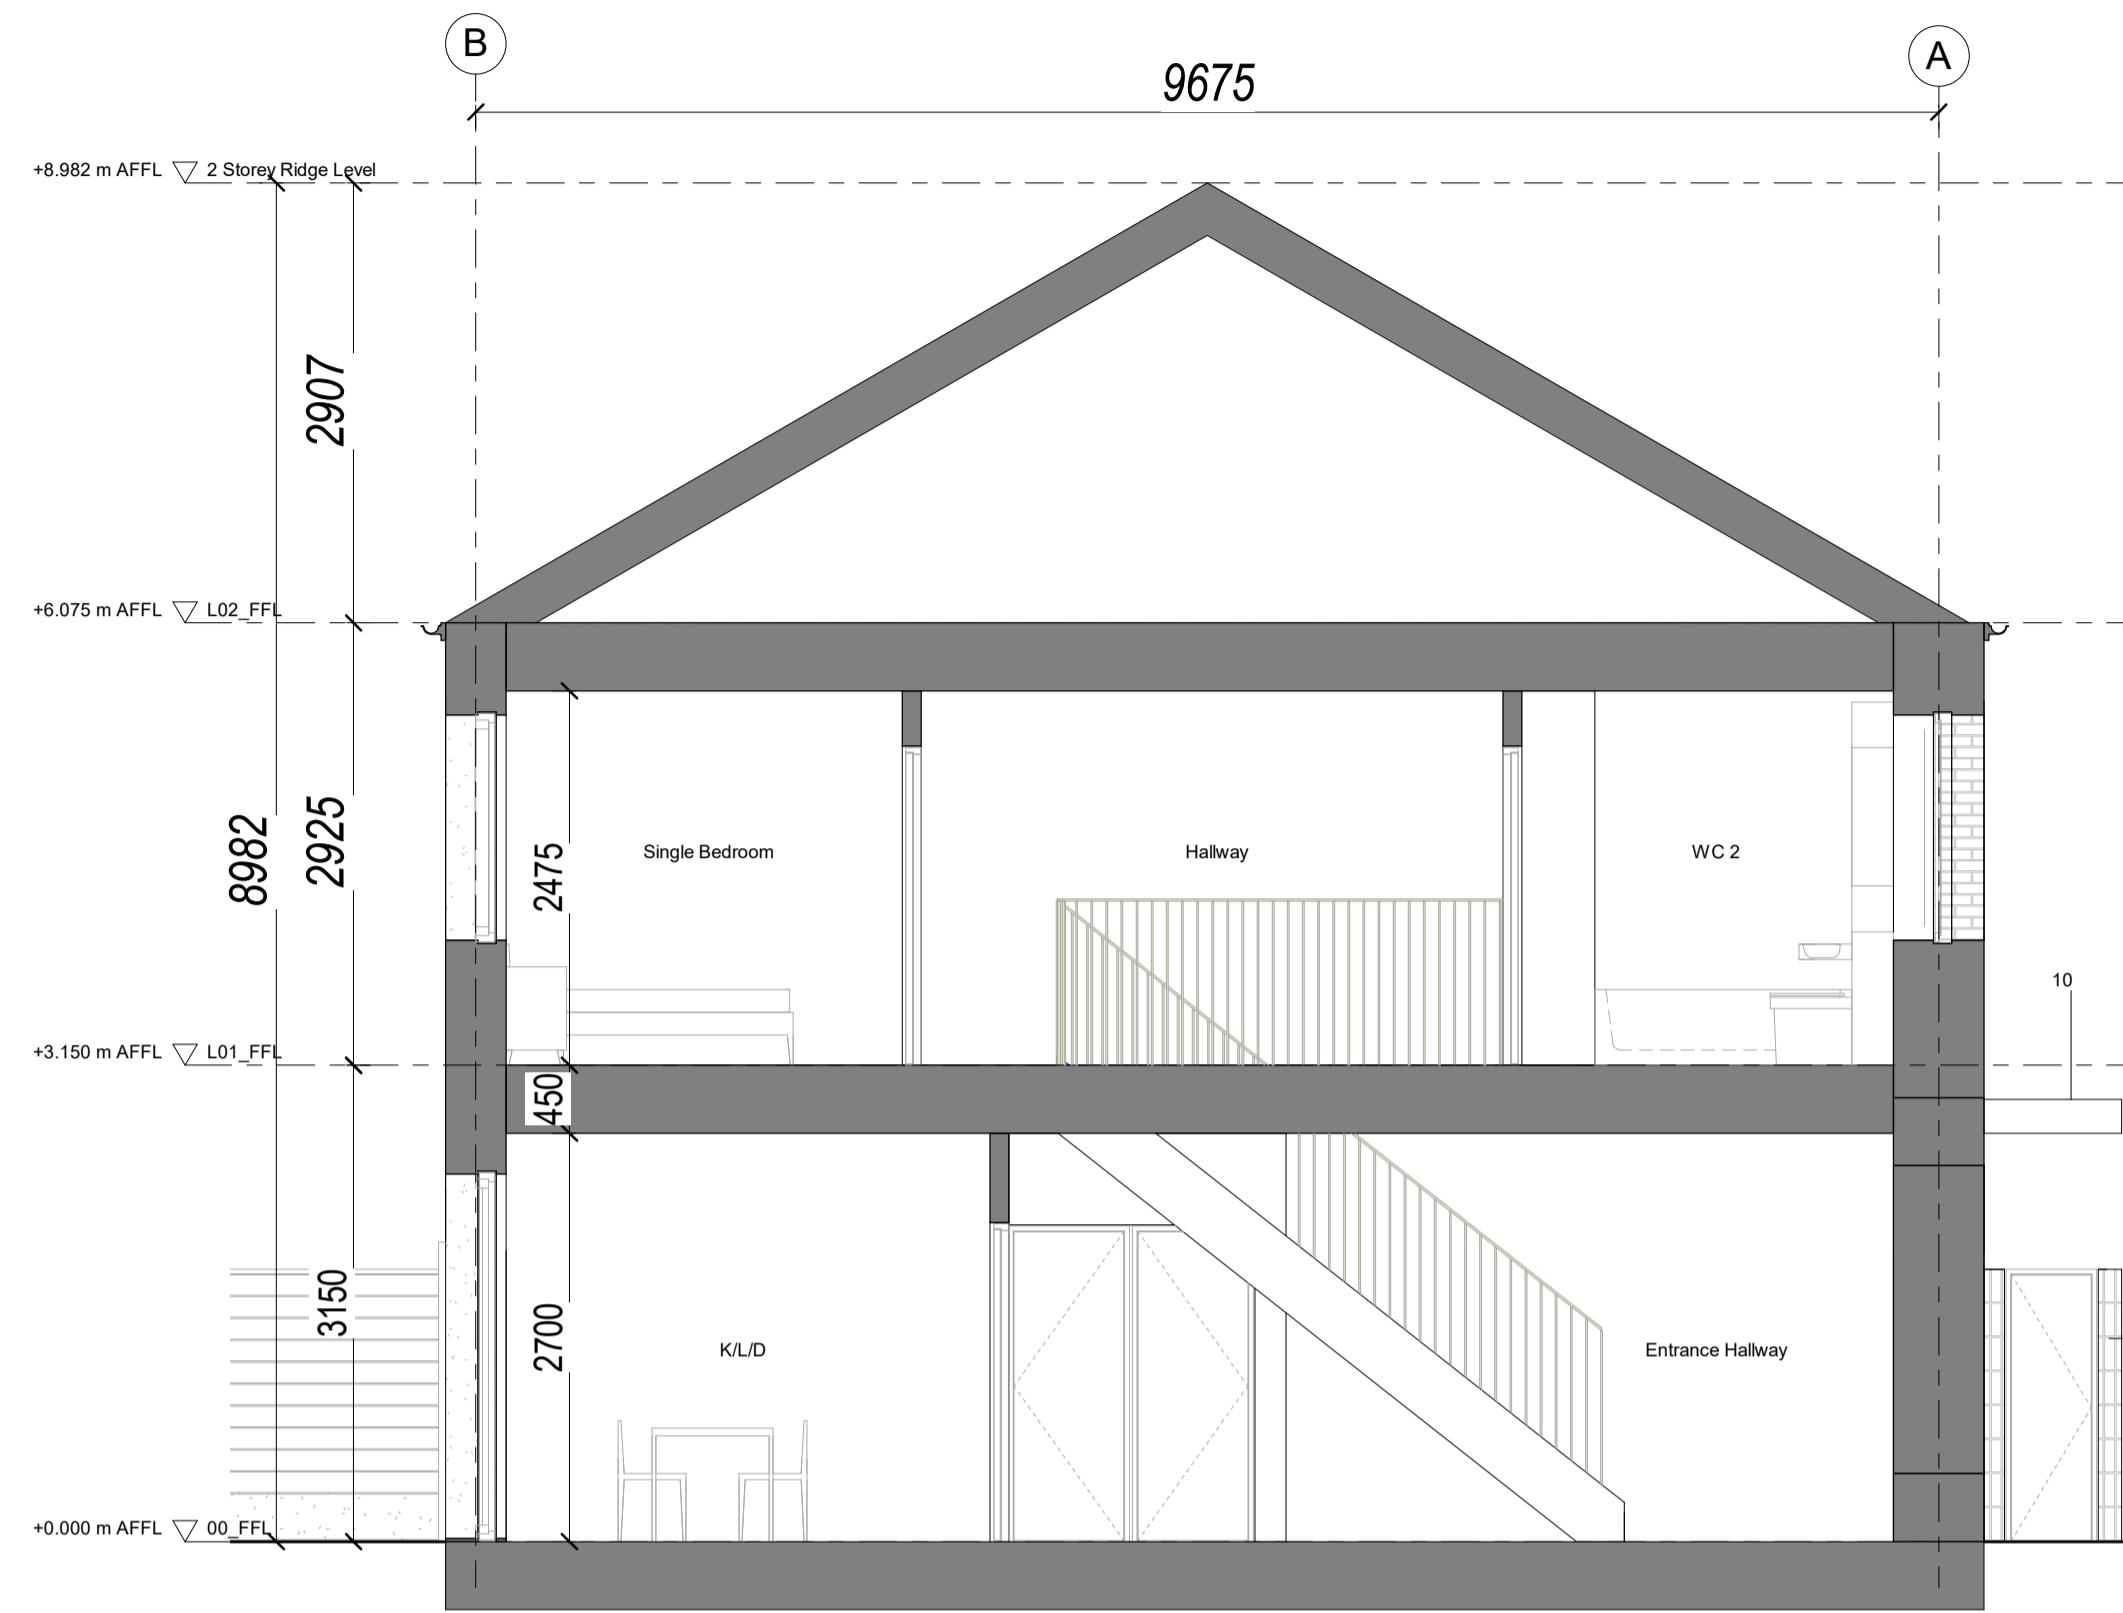

2 . HT3 - Section

10	GRC Canopy
13	Brick pier with timber panel doors (ESB)
M3	Buff Brickwork - stretcher bond Colour TBC
M4	Buff Brickwork - stacked bond Colour TBC
M13	Smooth Render - Colour TBC
M17	Ceramic Glazed Tiling - stacked bond, Colour TBC
M18	Clay Roof Tiles, Colour TBC
M23	Aluminium / timber composite window frames, colour TBC
M24	Solid Panel Door with glazed side panel and fanlight above
M26	PPC Metal Rainwater goods, Colour TBC

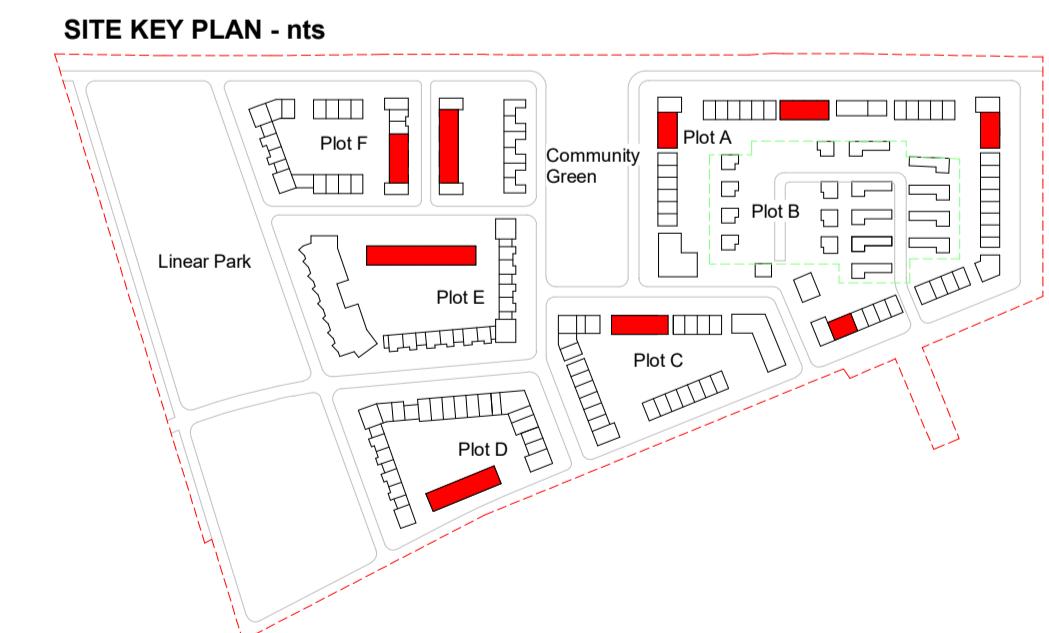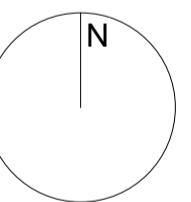

PLANNING

Revision	Date	Description	Issued	Checked
P1	15/03/2022	Issued for Pre-Part 8 Planning Application	AOD	SC
P2	13/04/2022	Issued for Pre-Part 8 Planning Application	AOD	SC



Notes
Do not scale drawings. All dimensions should be checked on site. Errors to be reported to architect. To be read in conjunction with all relevant architects services and engineers drawings.
Contractor and sub-contractors must verify all critical dimensions on site prior to fabrication of any building element. Any discrepancies are to be reported to the architect.
This drawing should be read in conjunction with all relevant specifications, engineers and specialists consultants information. Any discrepancies must be reported prior to installation.



Metropolitan Workshop
Tower 2, Fumbally Lane
Dublin
D08 N2N8
00 353 (01) 531 4889
www.metwork.ie

Project: Clonburris Phase 1
Client: SDCC
Location: Clonburris, Co.Dublin
Title: HT3 - Unit Section and Elevations
Current Revision Issue Date: 13/04/2022
Scale: 1 : 50 @ A1
Drawing Number: 2015 Project Originator Volume Level Type Role Reference Suitability Revision
MET 03 XX DR A 122032 S4 P2