

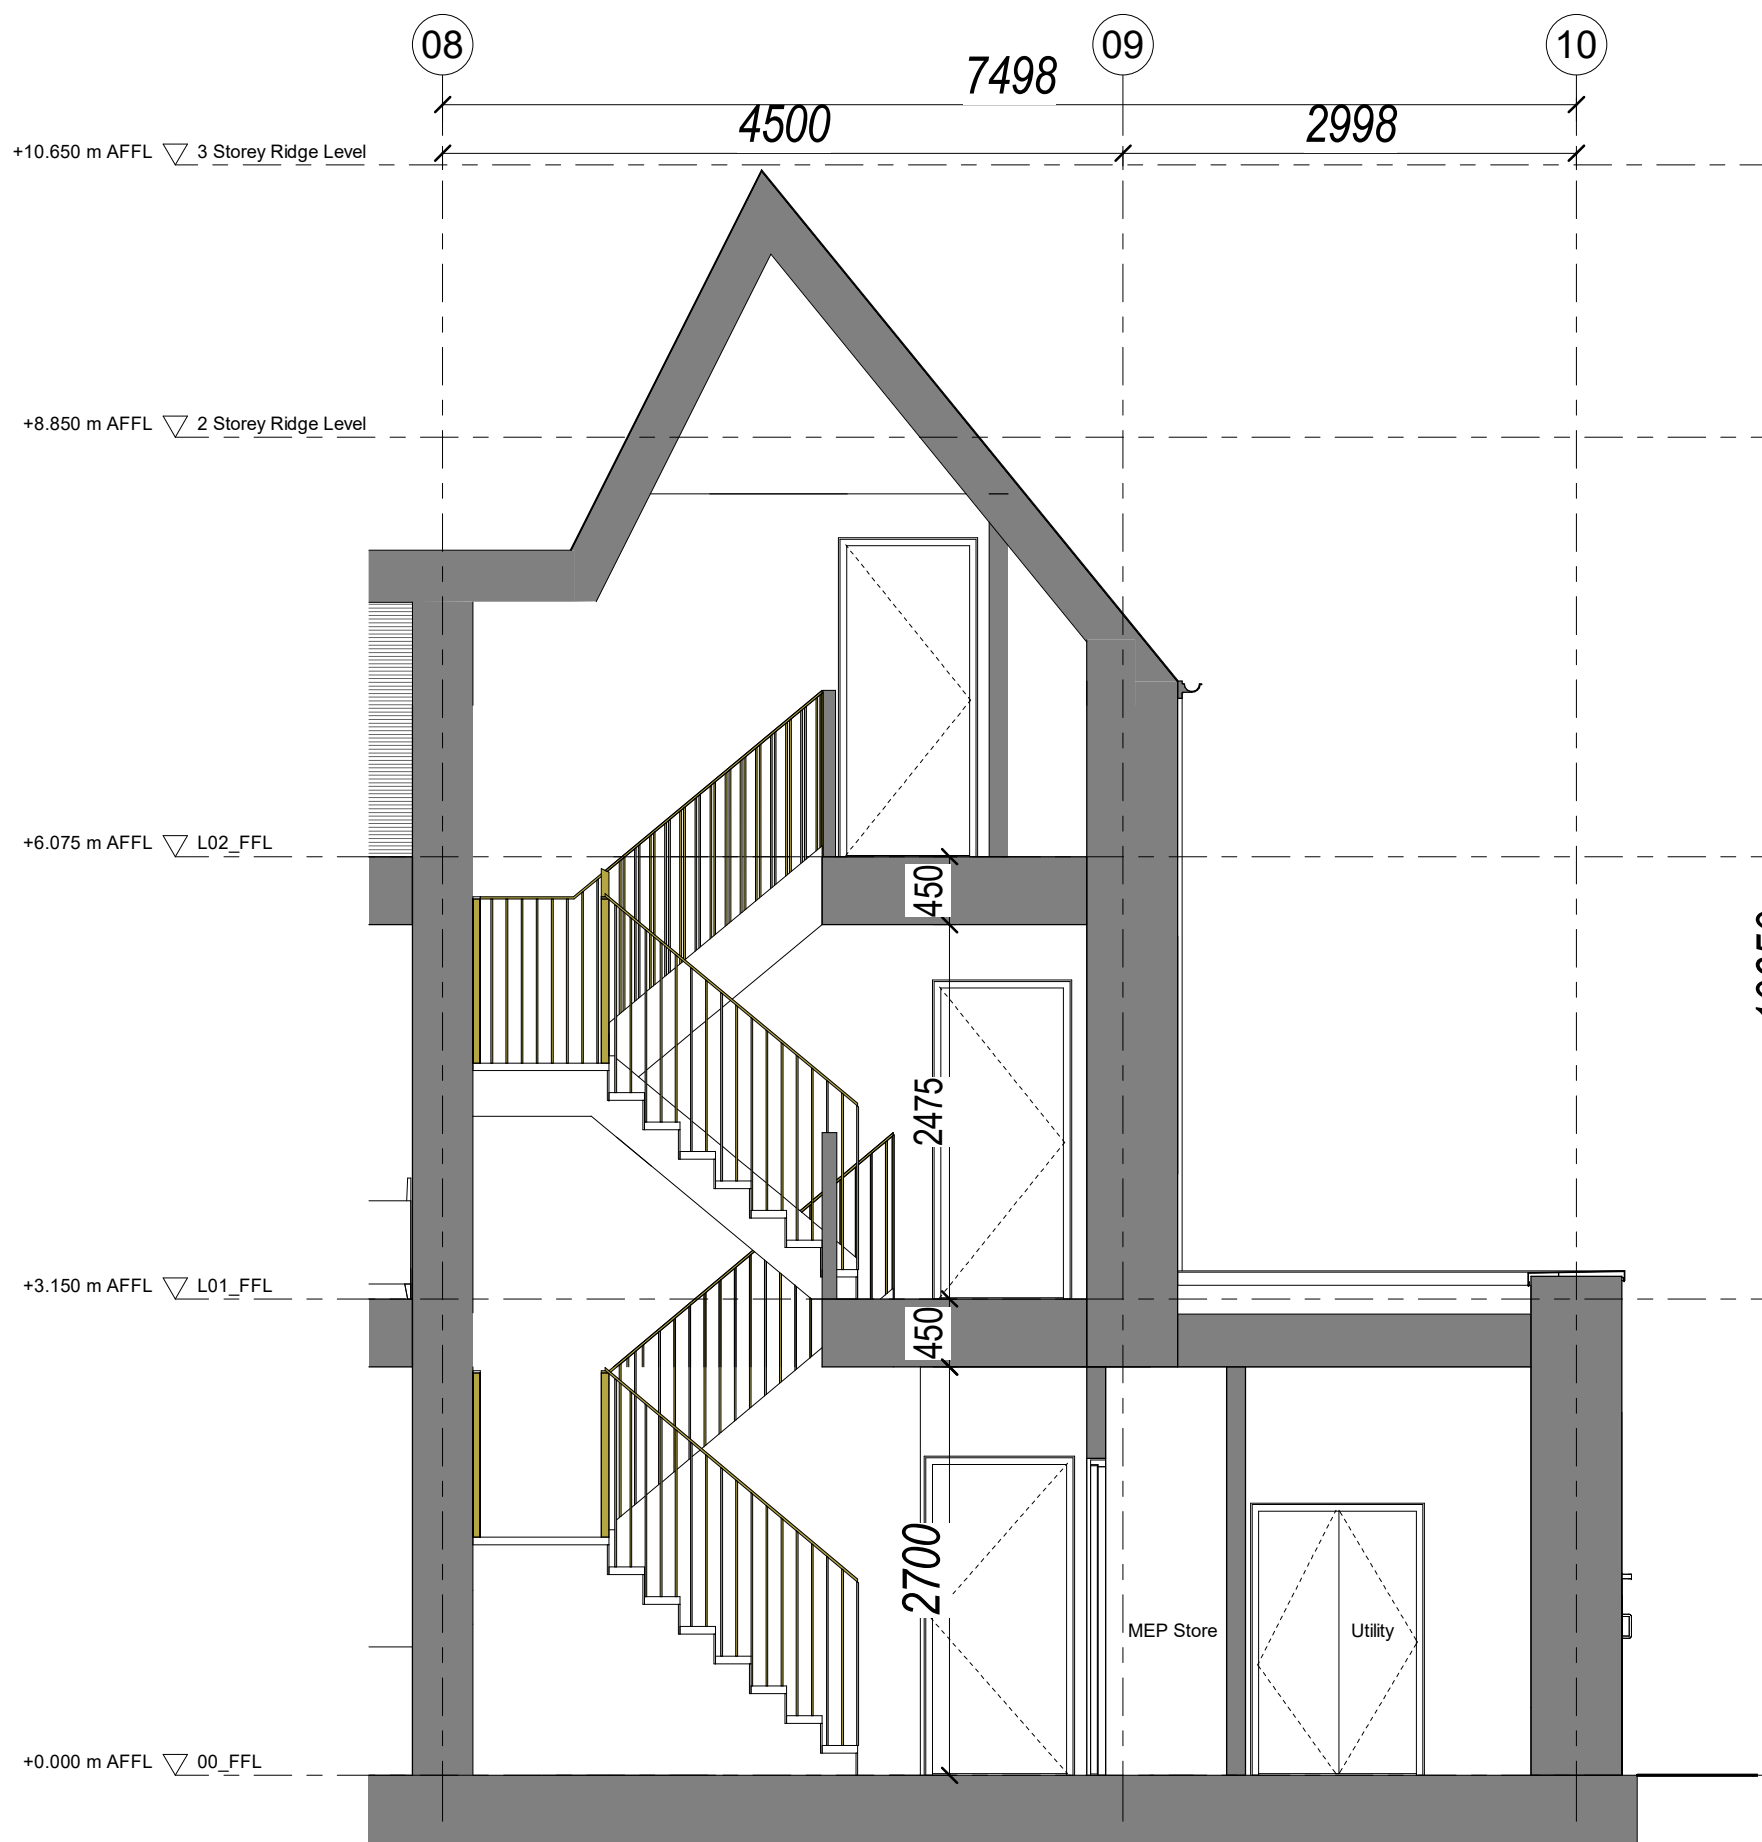
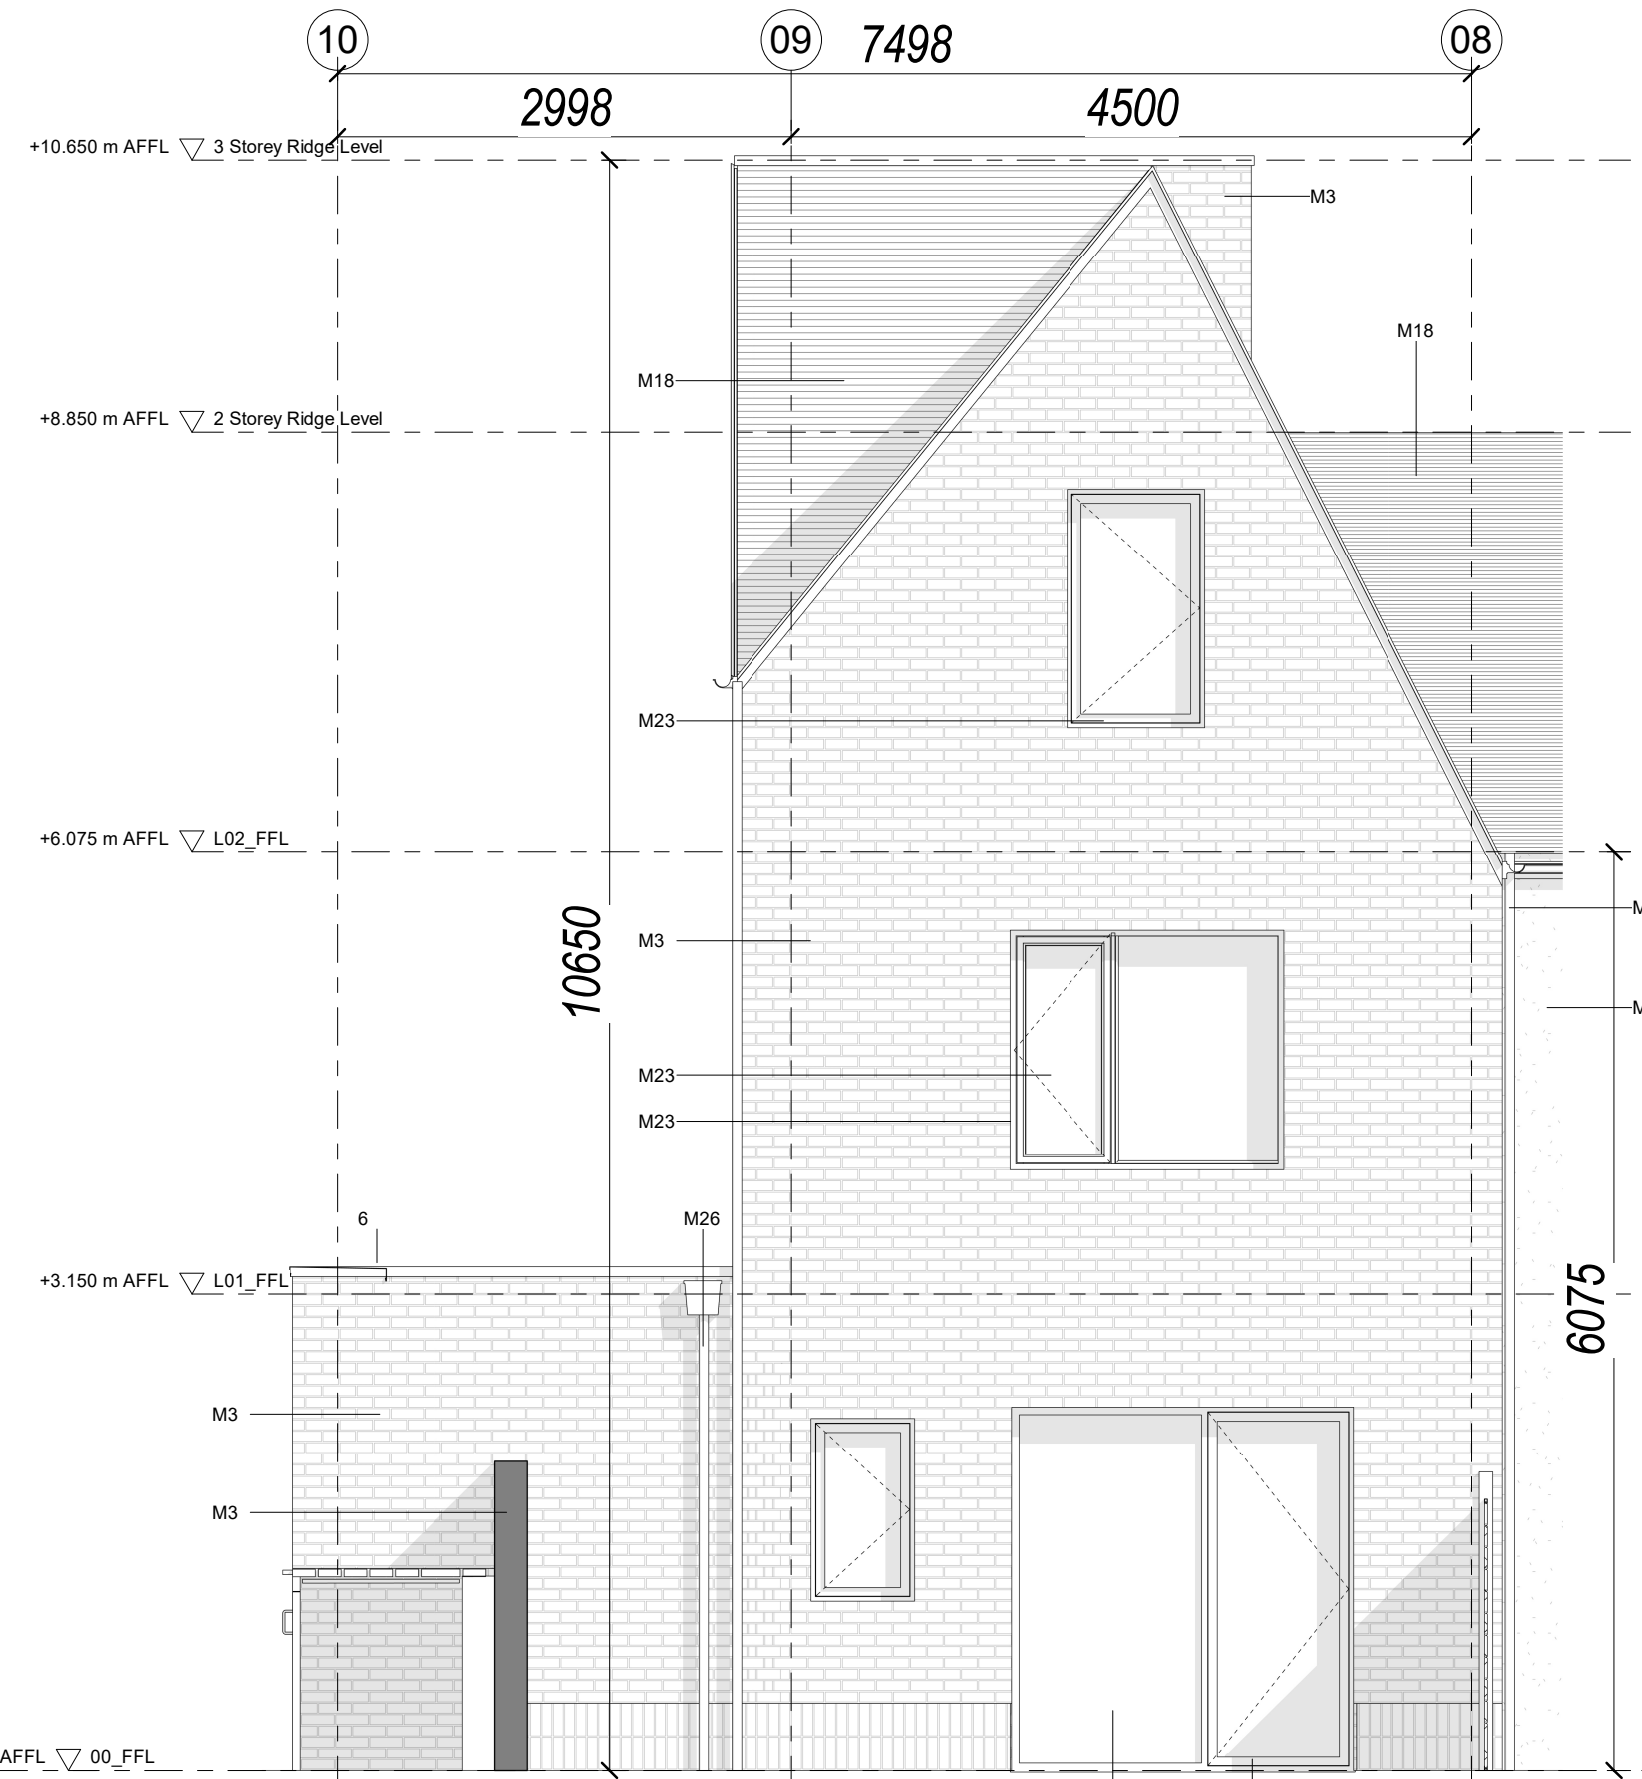


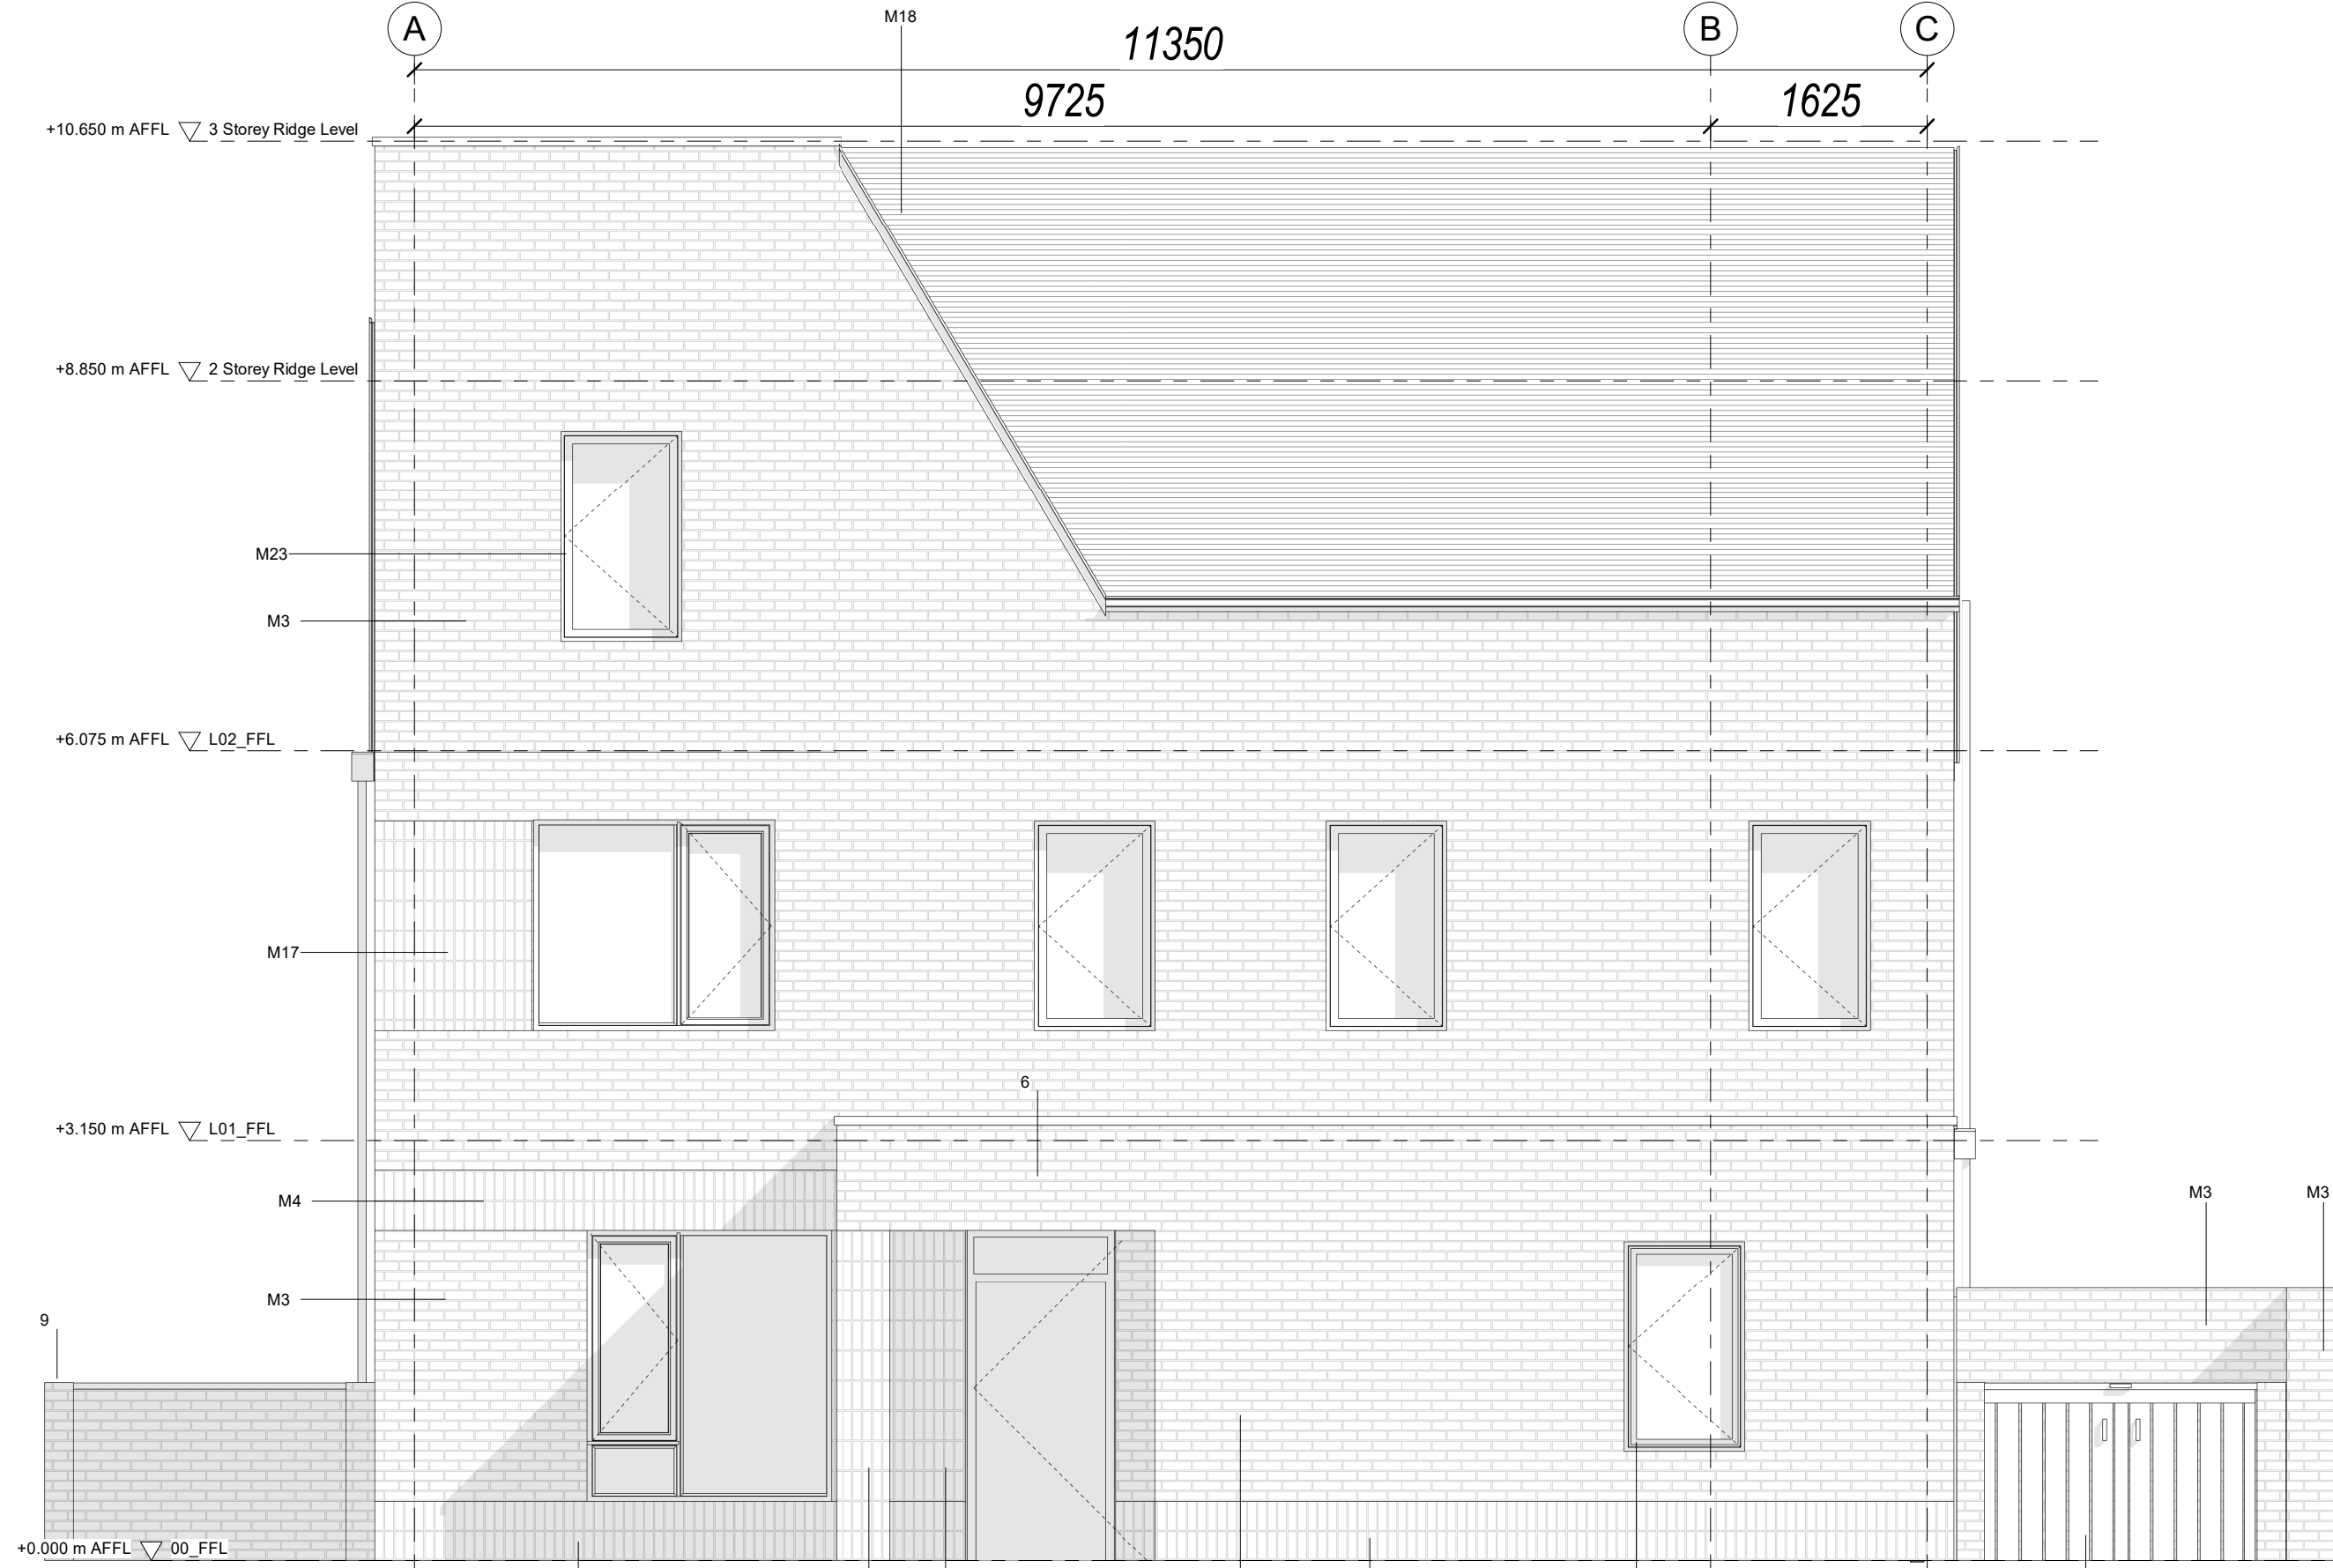

- 6 Flat Roof
- 9 External Bin store
- M2 Red Brickwork - stacked bond Colour TBC
- M3 Buff Brickwork - stretcher bond Colour TBC
- M4 Buff Brickwork - stacked bond Colour TBC
- M6 Brown Brickwork - stacked bond Colour TBC
- M13 Smooth Render - Colour TBC
- M17 Ceramic Glazed Tiling - stacked bond, Colour TBC
- M18 Clay Roof Tiles, Colour TBC
- M21 Glazing
- M23 Aluminium / timber composite window frames, colour TBC
- M26 PPC Metal Rainwater goods, Colour TBC

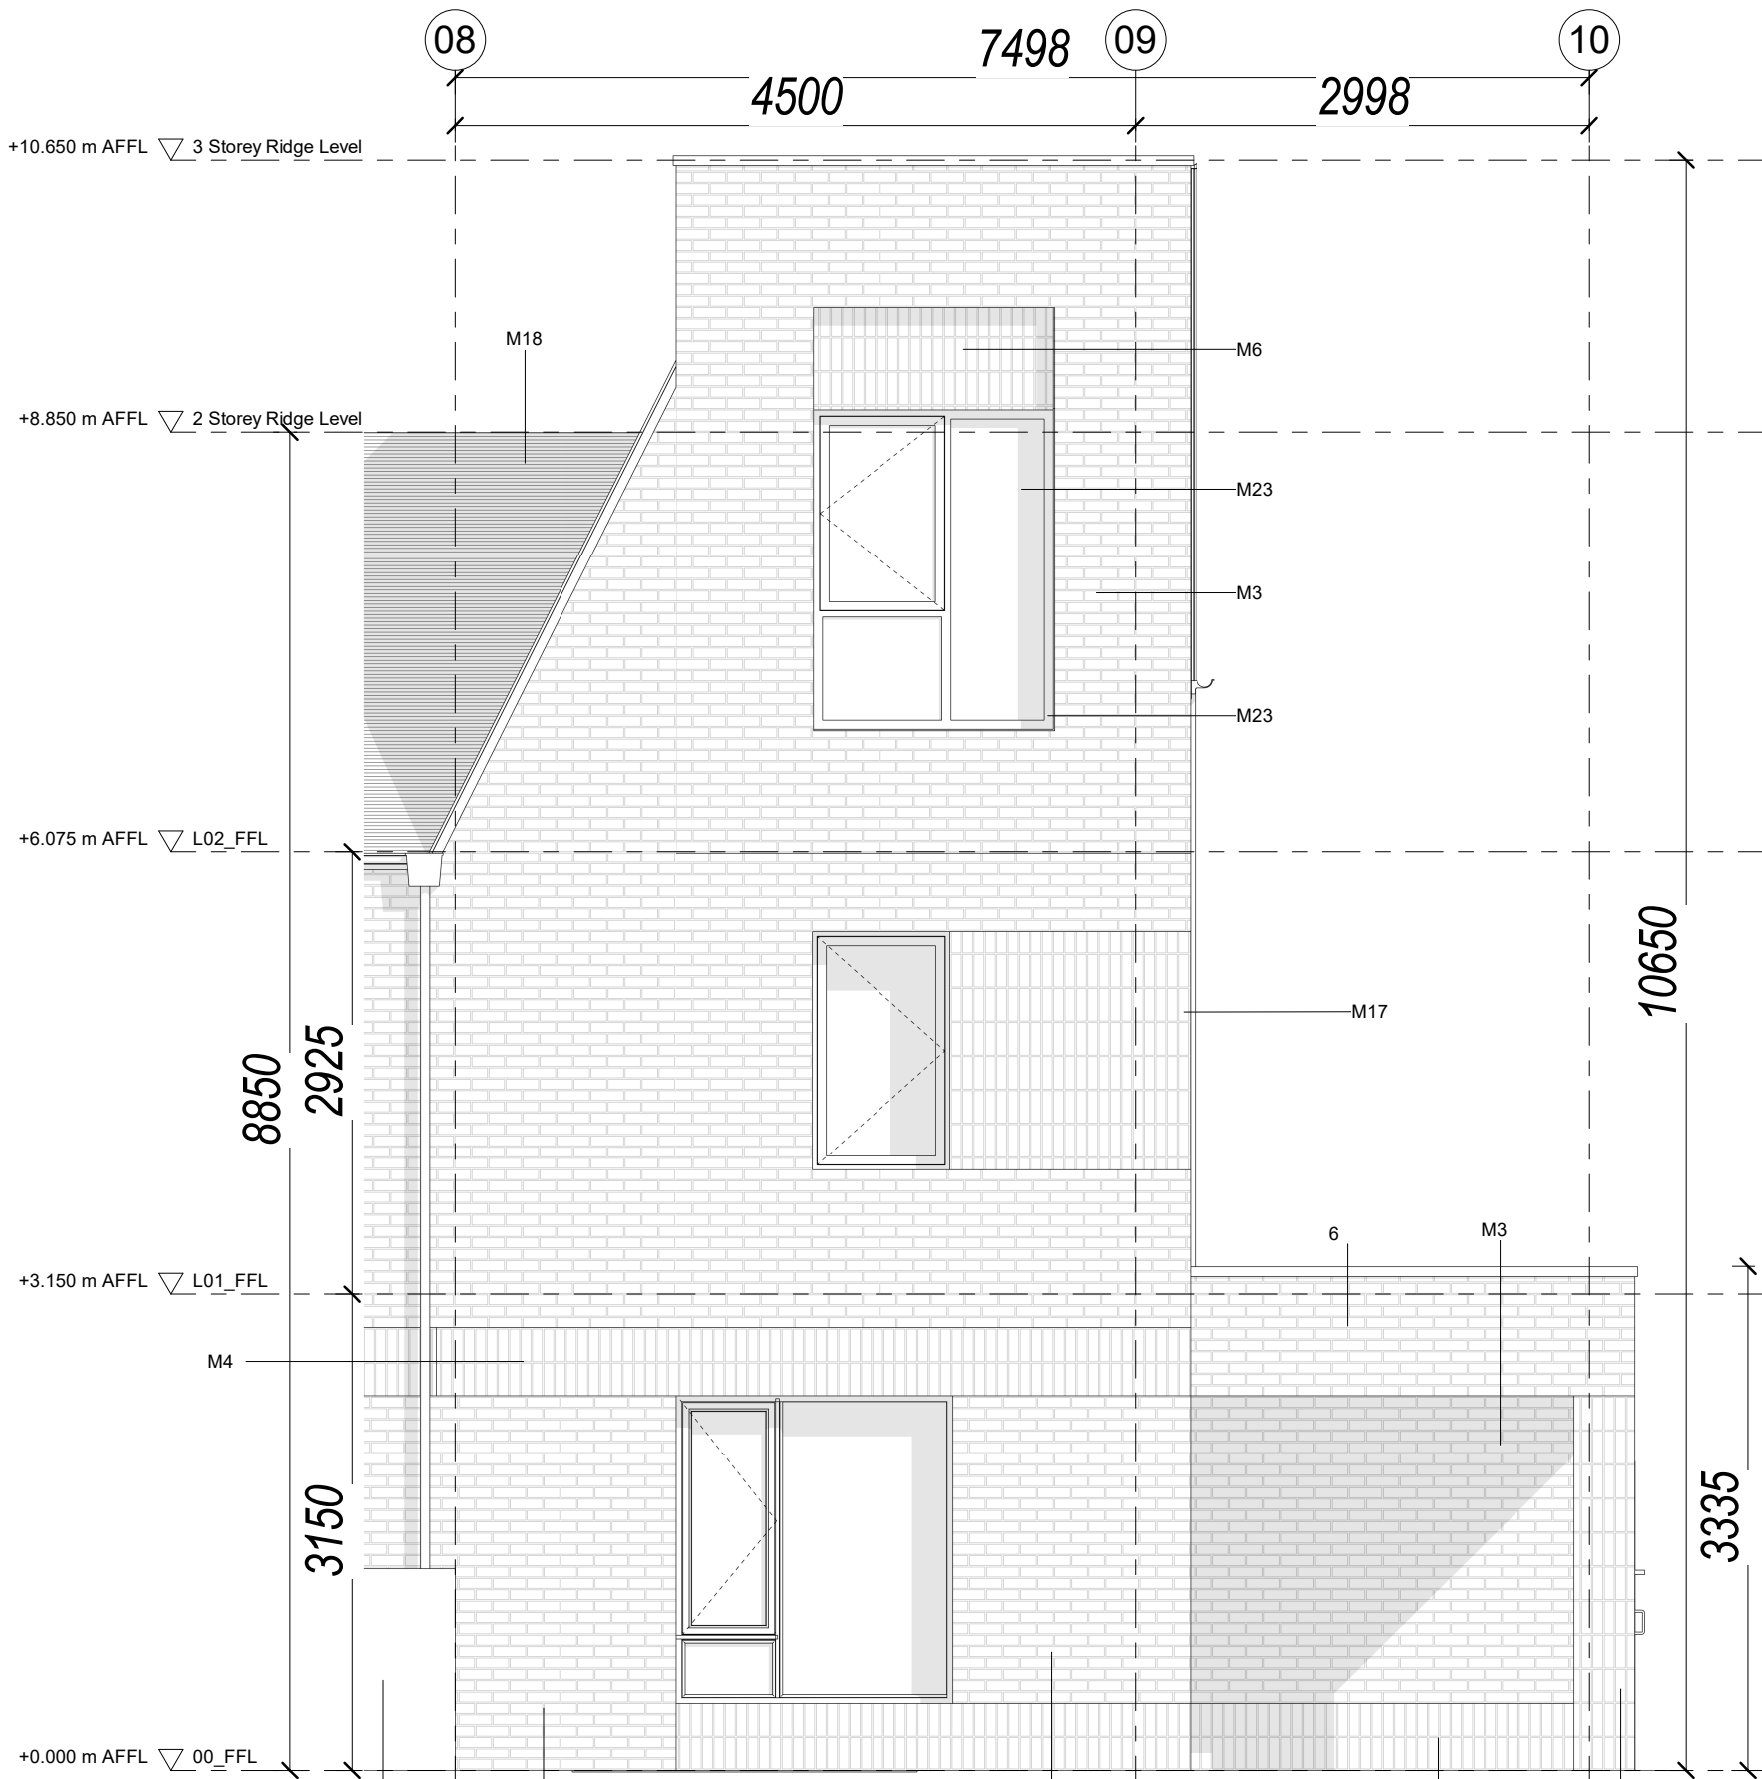

PLANNING

Revision	Date	Description	Issued	Checked
P1	15/03/2022	Issued for Pre-Part 8 Planning Application	AOD	SC
P2	13/04/2022	Issued for Part 8 Planning Application	AOD	SC



Notes

Do not scale drawings. All dimensions should be checked on site. Errors to be reported to architect. To be read in conjunction with all relevant architects services and engineers drawings.

Contractors, sub-contractors and suppliers must verify any critical dimensions on site prior to fabrication of any building element. Any discrepancies are to be reported o the architect.

This drawing should be read in conjunction with all relevant specifications, engineers nd specialists consultants information. Any discrepancies must be reported prior to installation.

Metropolitan Workshop			Project:	Clonburris Phase 1									
			Client:	South Dublin County Council									
			Location	Clonburris Co.Dublin									
			Title:	HT4 Unit Layout Sections									
	Metropolitan Workshop Tower 2, Fumbally Lane Dublin D08 N2N8 00 353 (0)1 531 4889 www.metwork.ie		Current Revision Issue Date:	13/04/2022									
			Scale:	1 : 50 @ A1									
Drawing Number:			Project	Originator	Volume	Level	Type	Role	Reference	Suitability	Revision		
			2015	MET	04	XX	DR	A	122041	S4	P2		