





D3 - Long Section A-A  
1:100

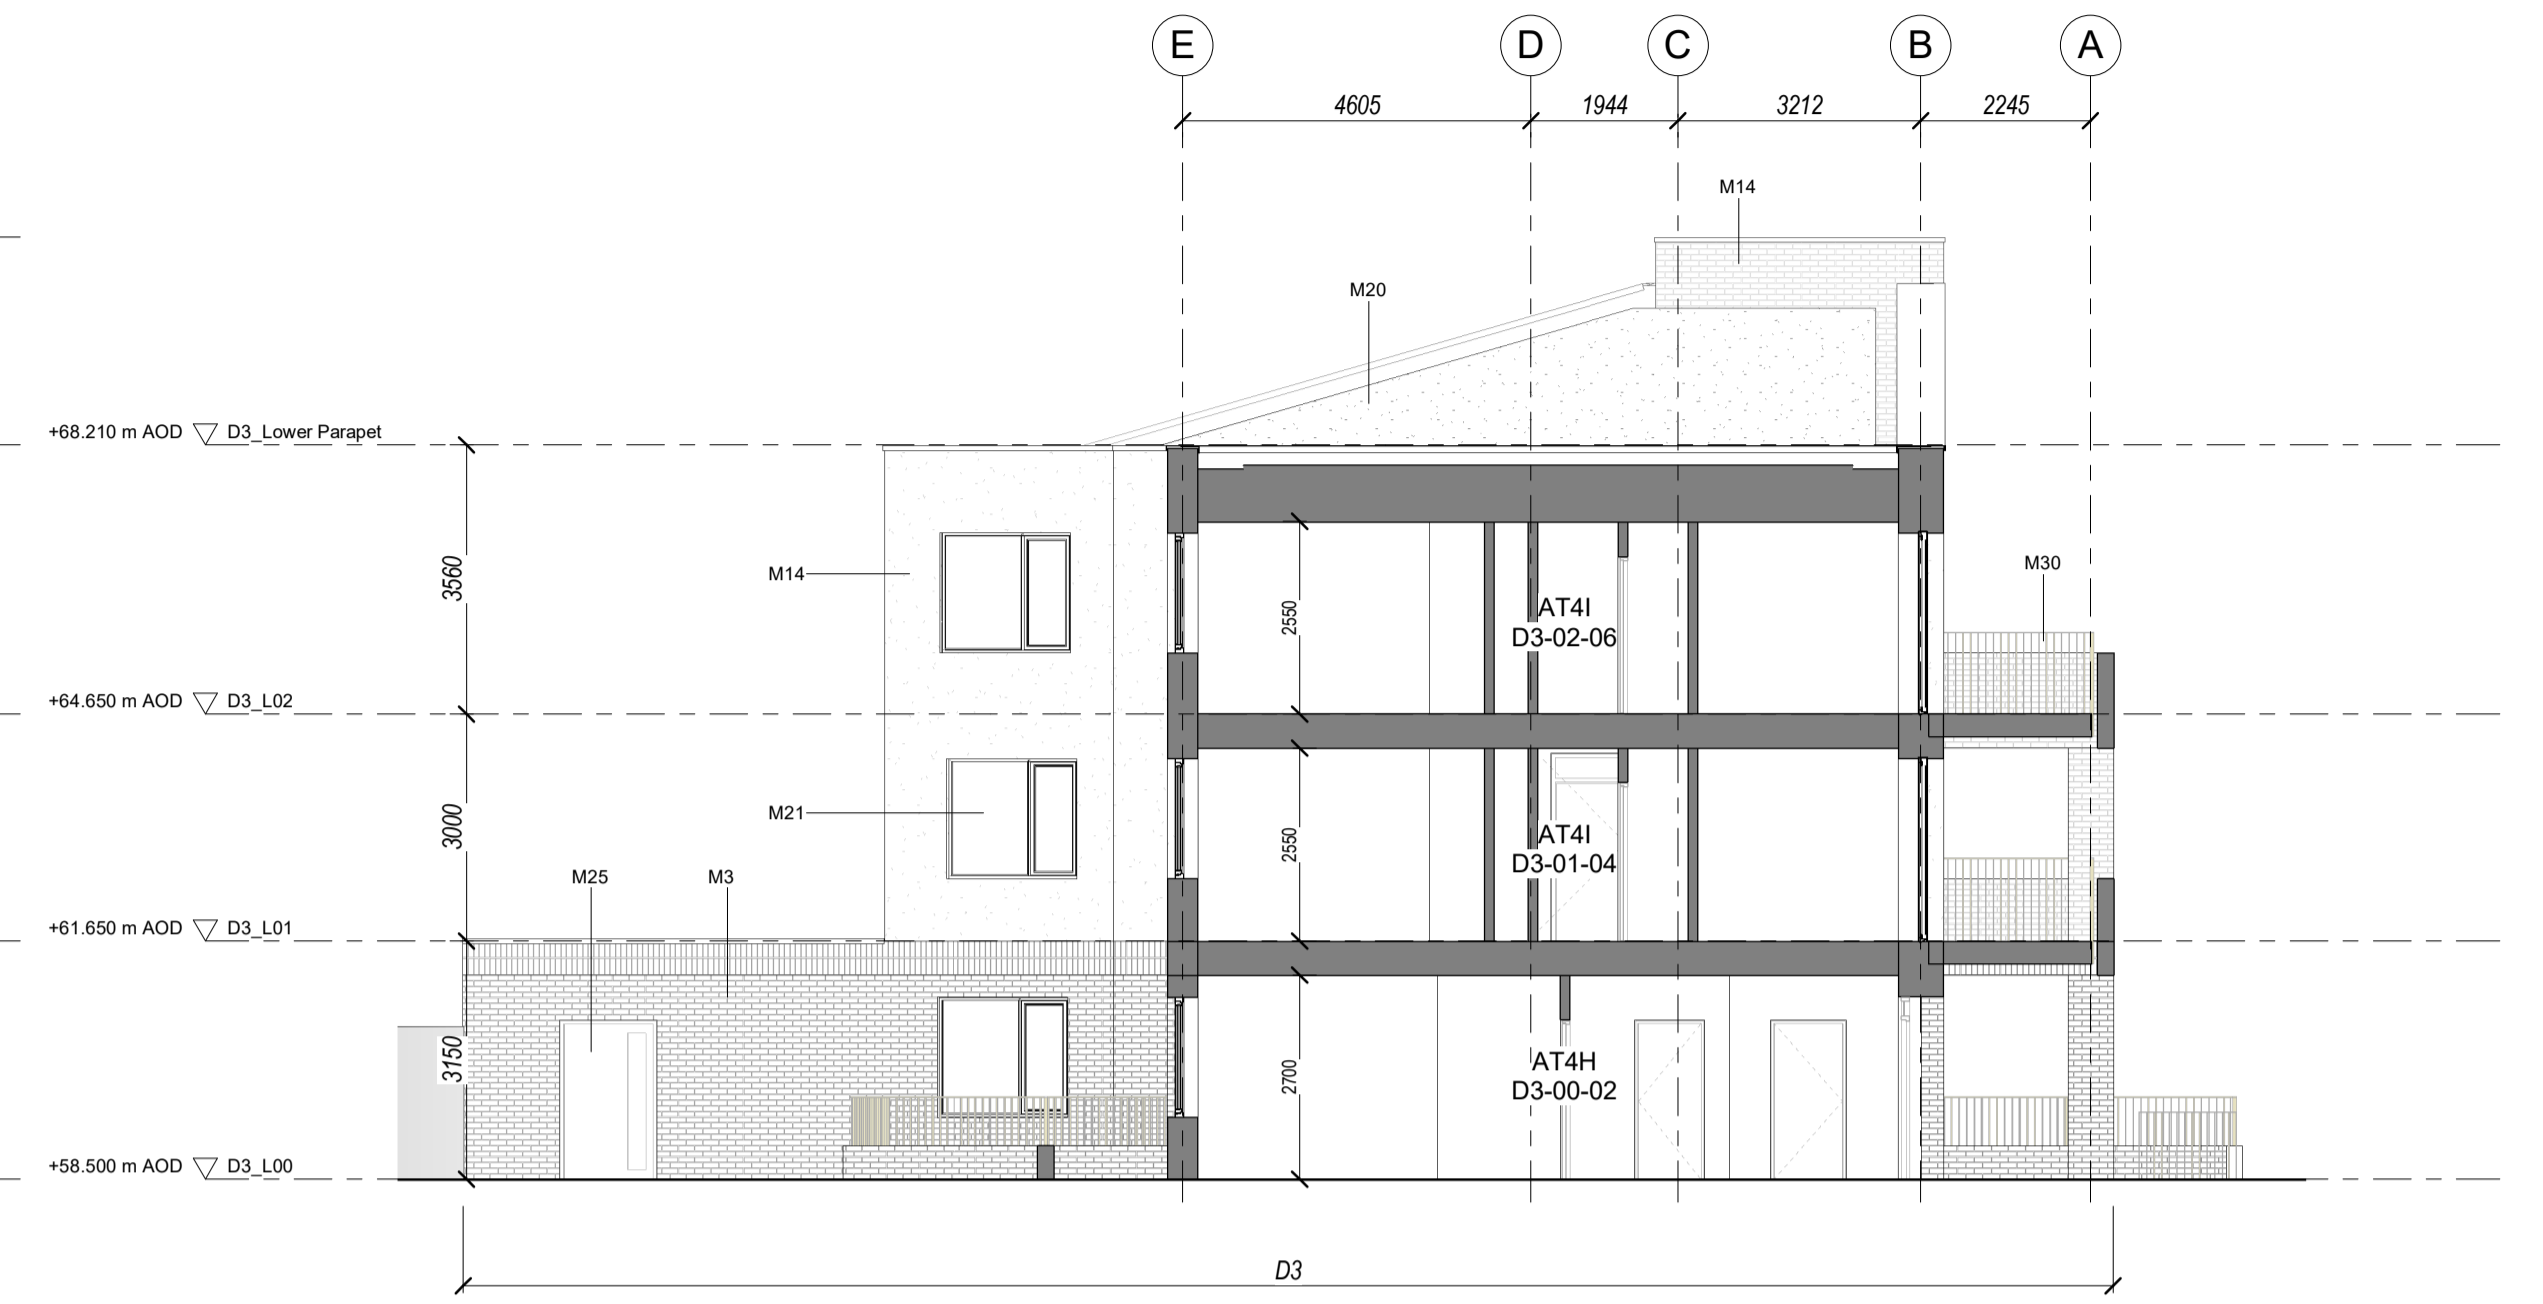

D3 - Cross Section B-B  
1:100

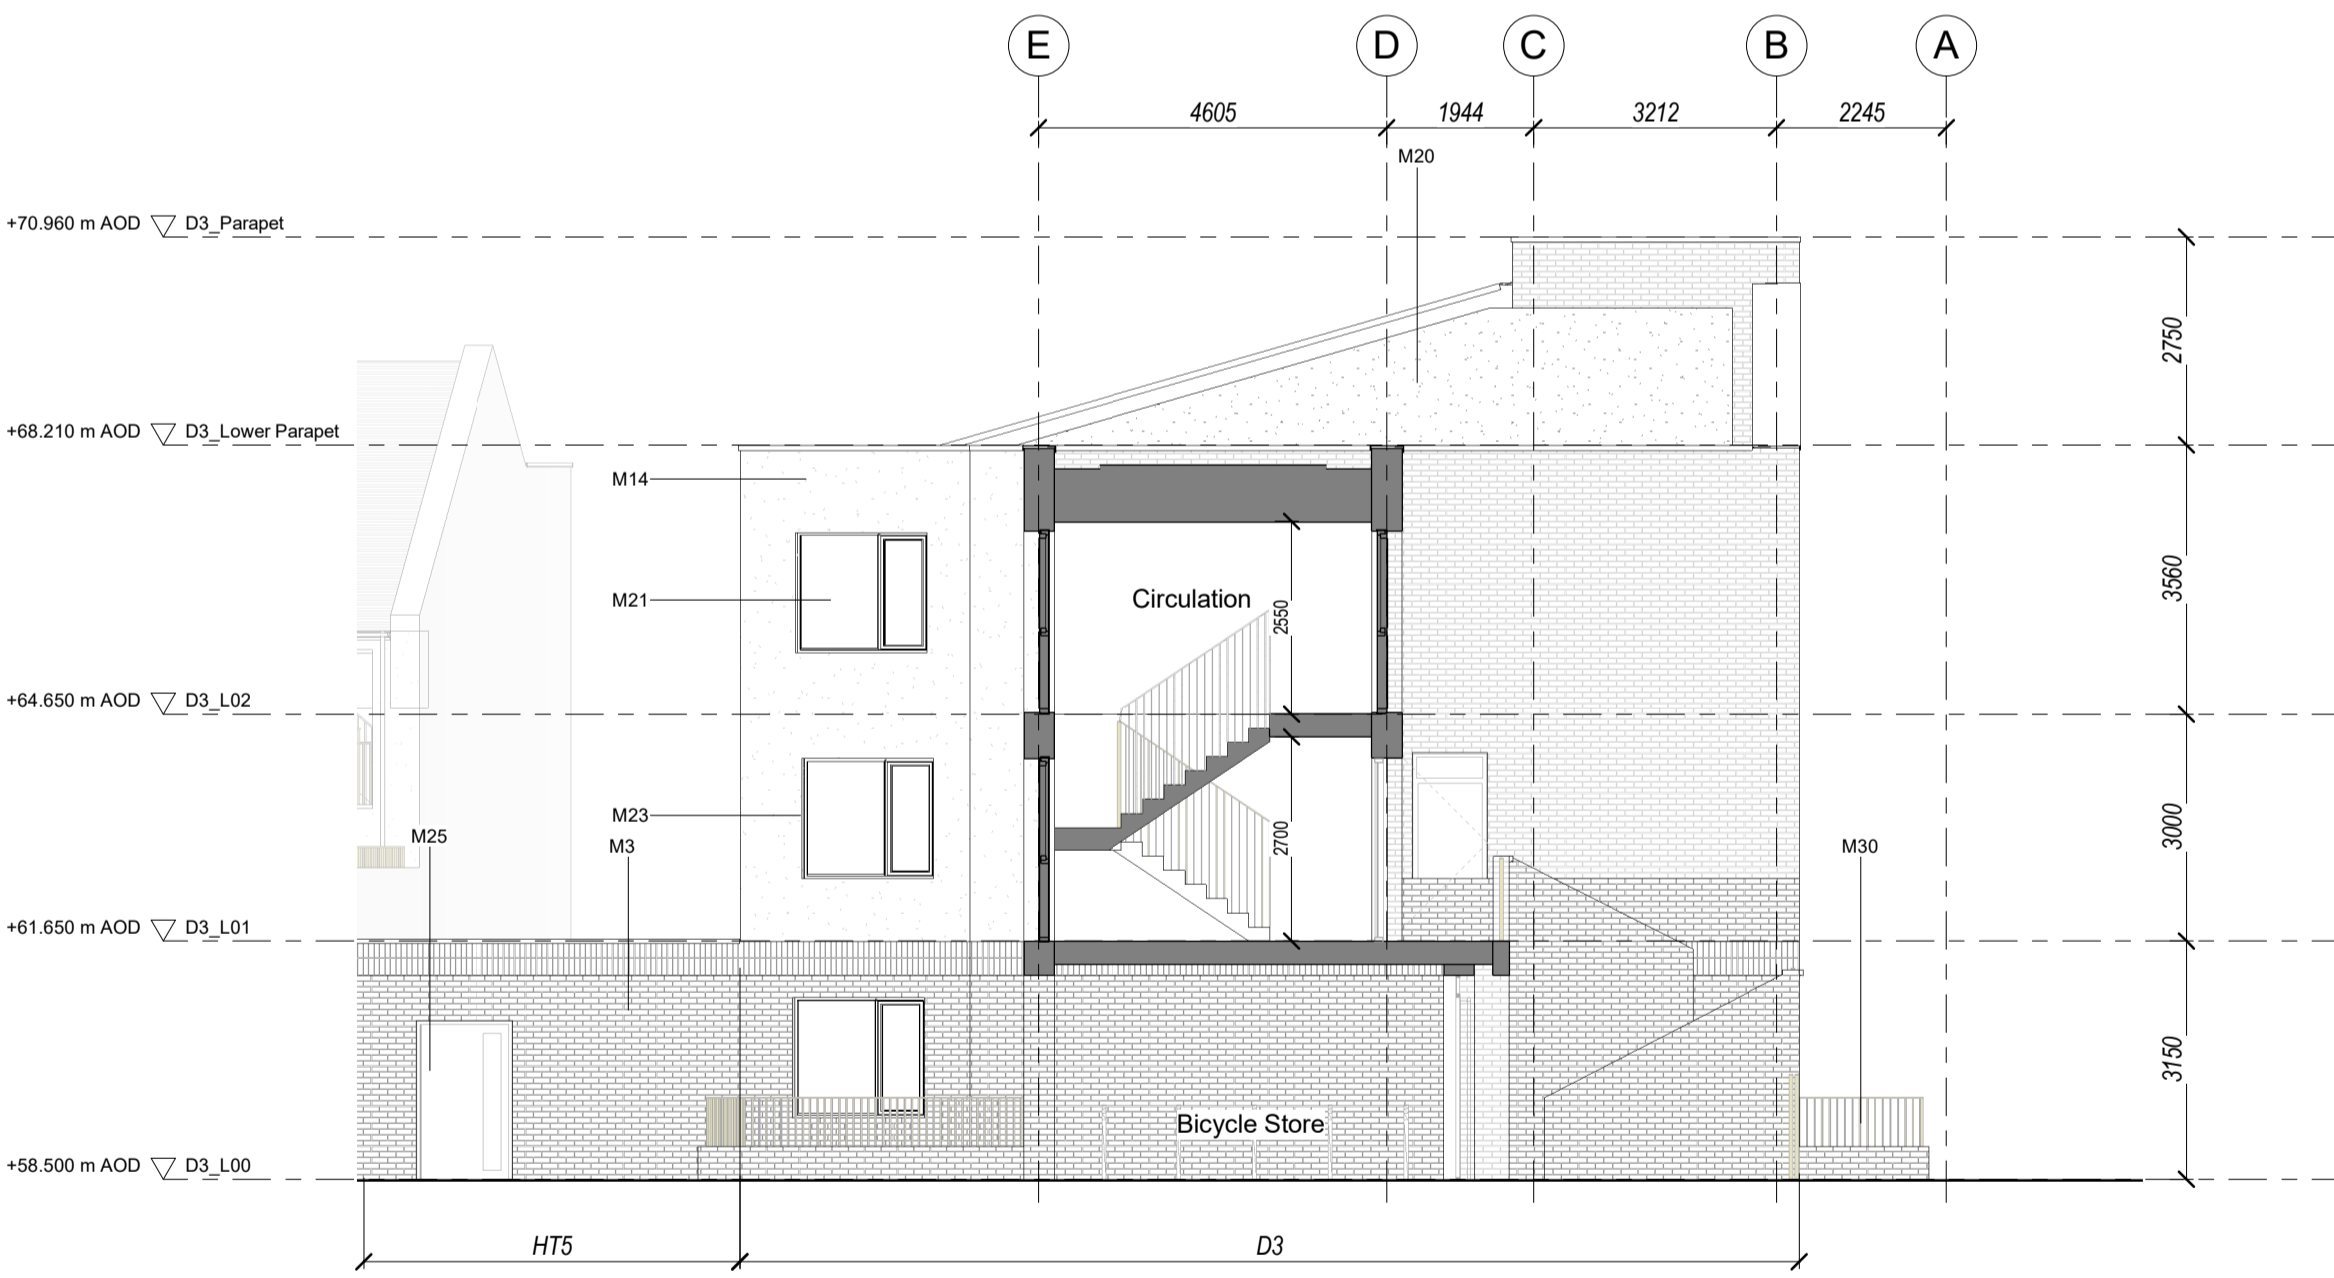

D3 - Cross Section C-C  
1:100




PLANNING

Revision	Date	Description	Issued	Checked
P1	15.03.2022	Issued for Pre-Part 8 Planning Application	OB	SC
P2	13.04.2022	Issued for Part 8 Planning Application		SC



**Notes**  
Do not scale drawings. All dimensions should be checked on site. Errors to be reported to architect. To be read in conjunction with all relevant architects services and engineers drawings.  
Contractors, sub-contractors and suppliers must verify any critical dimensions on site prior to fabrication of any building element. Any discrepancies are to be reported to the architect.  
This drawing should be read in conjunction with all relevant specifications, engineers and specialists consultants information. Any discrepancies must be reported prior to installation.

- 5 Green Roof
- 7 Roof Light
- M1 Red Brickwork - stretcher bond Colour TBC
- M2 Red Brickwork - stacked bond Colour TBC
- M3 Buff Brickwork - stretcher bond Colour TBC
- M4 Buff Brickwork - stacked bond Colour TBC
- M5 Brown Brickwork - stretcher bond Colour TBC
- M6 Brown Brickwork - stacked bond Colour TBC
- M13 Smooth Render - Colour TBC
- M14 Rough Render - Colour TBC
- M20 Insulated flat green roof (single-ply buildup) set to falls
- M21 Glazing
- M23 Aluminium / timber composite window frames, colour TBC
- M24 Solid Panel Door with glazed side panel and fanlight above
- M25 Solid Panel Door, Colour TBC
- M26 PPC Metal Rainwater goods, Colour TBC
- M30 PPC Metal Railing, Colour TBC
- M31 PPC Metal garden entrance gate, Colour TBC
- M32 PPC Metal Courtyard Entrance Gate and Railing, nom.
- M35 Perforated Brickwork
- M36 Solid panel door with fanlight above
- M37 Aluminium / timber composite glazed door, colour TBC

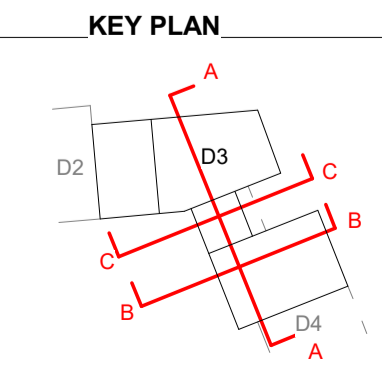

**Metropolitan Workshop**  
Metropolitan Workshop  
Tower 2, Fumbally Lane  
Dublin  
D08 N2N8  
00 353 (0)1 531 4889  
www.metwork.ie

Project:	Clonburris Phase One
Client:	SDCC
Location:	Clonburris Co.Dublin
Title:	Block D3 Sections
Current Revision Issue Date:	13.04.2022
Scale:	1:100 @ A1
Drawing Number:	Project 2015 Originator Volume Level Type (Role) Reference Subtitle Revision MET D3 XX DR A 113401 S4 P2