


F1 - Long Section A-A

1 : 100

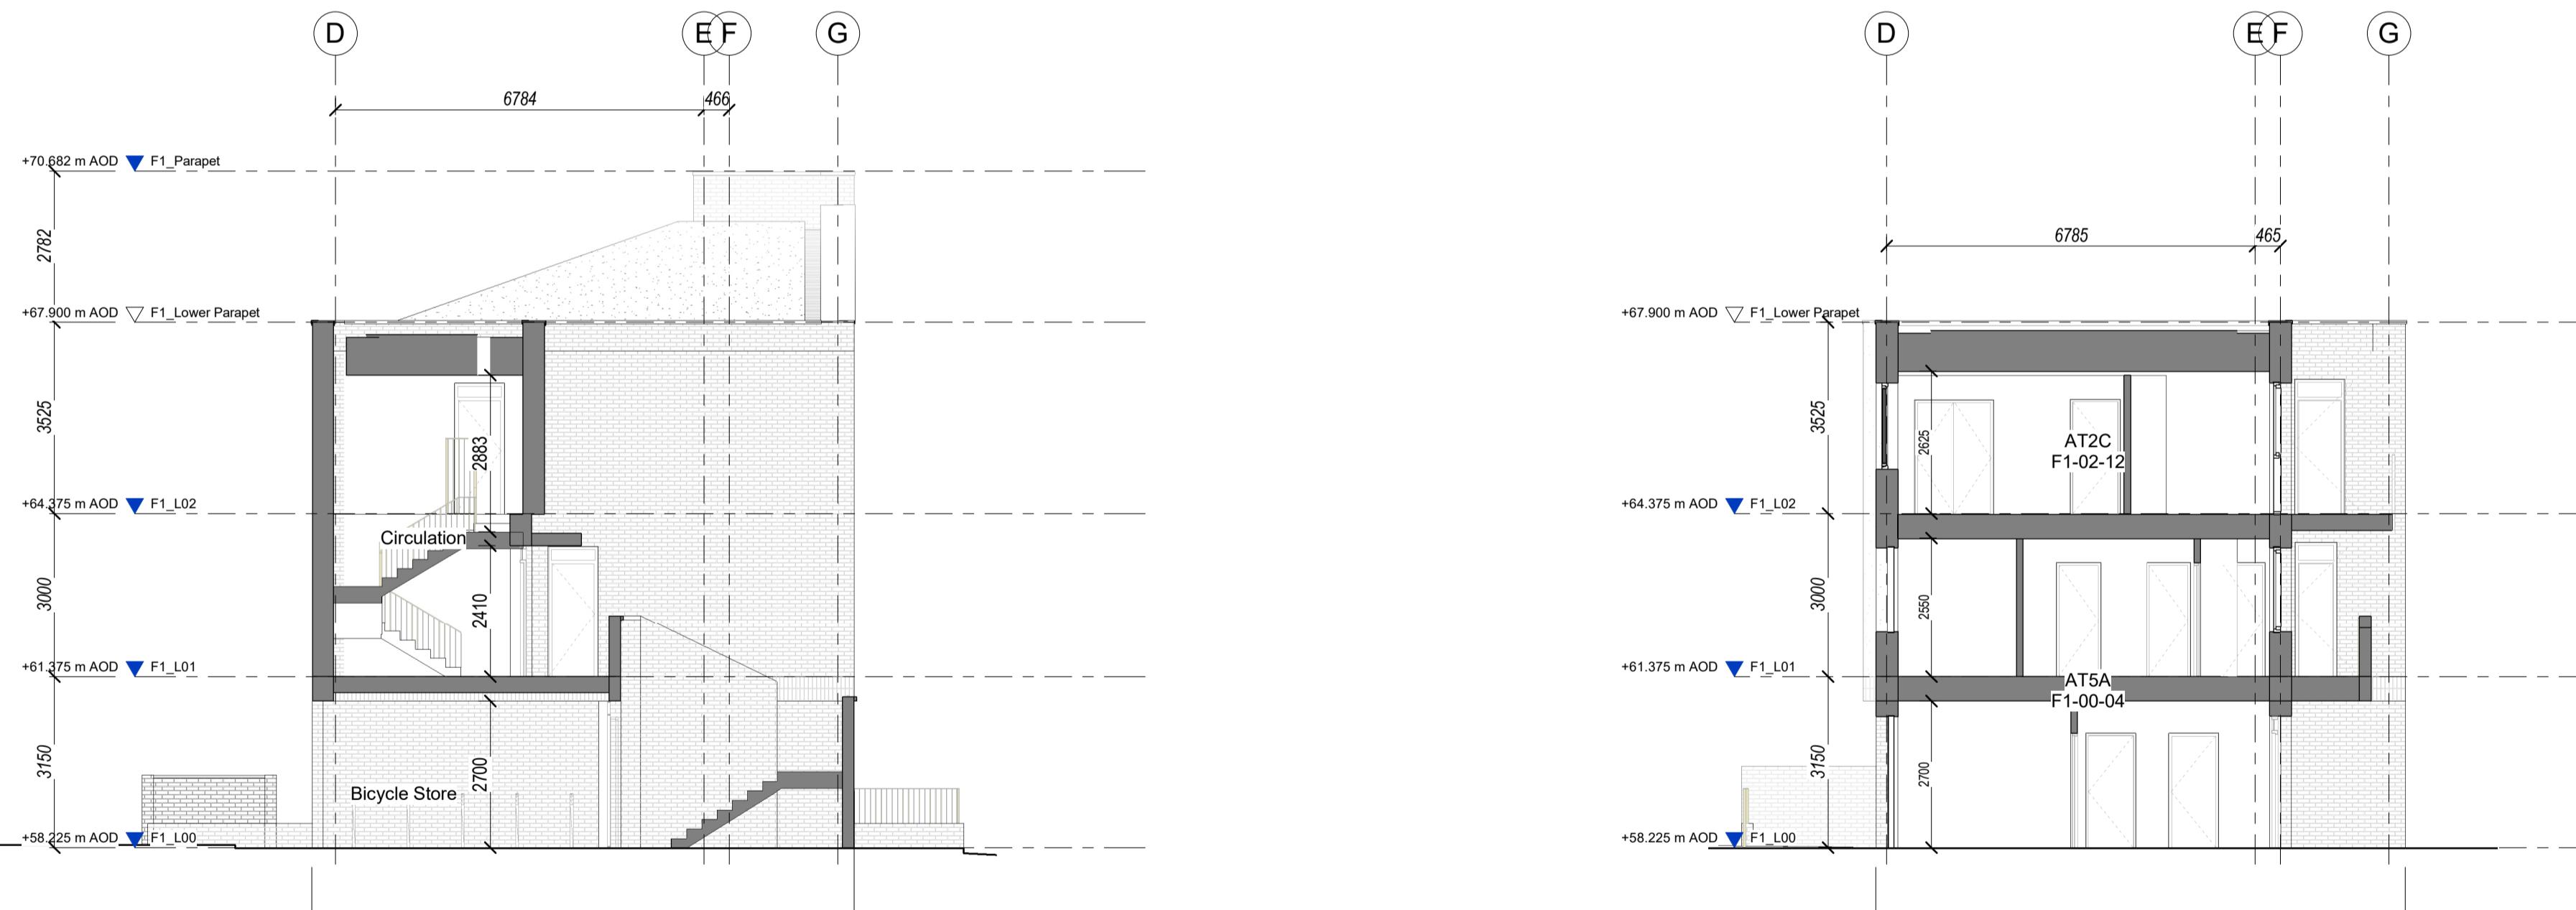


F1 - Cross Section B-B

1 : 100

F1 - Cross Section C-C

1 : 100

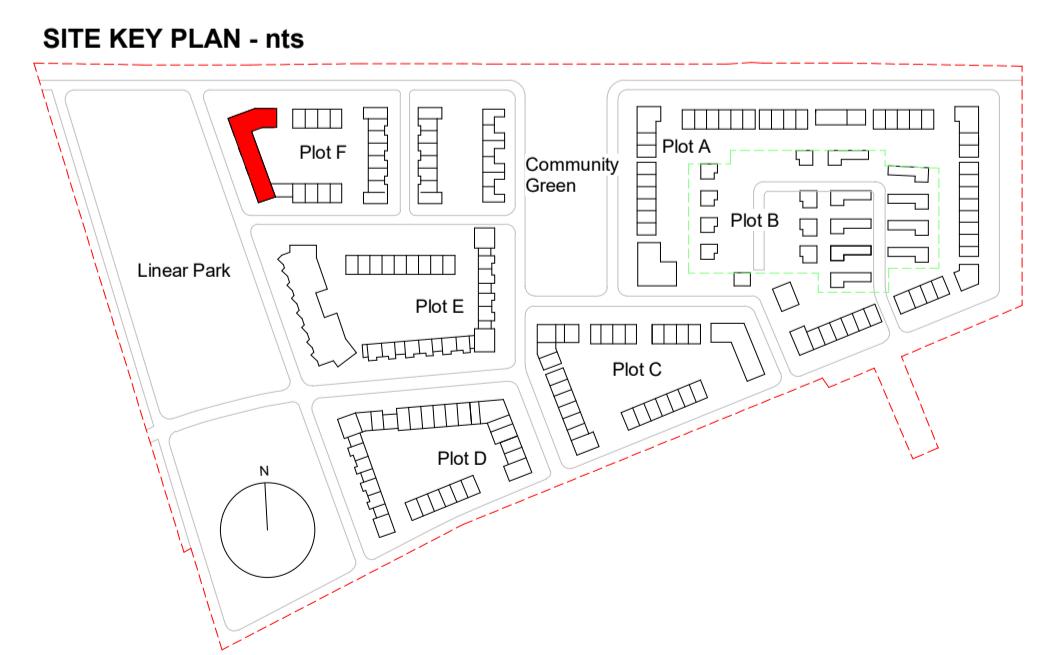

PLANNING

Revision	Date	Description	Issued	Checked
P1	15.03.2022	Issued for Pre-Part 8 Planning Application	OB	SC
P2	13.04.2022	Issued for Part 8 Planning Application	SC	SC





Notes
Do not scale drawings. All dimensions should be checked on site. Errors to be reported to architect. To be read in conjunction with all relevant architects services and engineers drawings.
Contractor and suppliers must verify all critical dimensions on site prior to fabrication of any building element. Any discrepancies are to be reported to the architect.
This drawing should be read in conjunction with all relevant specifications, engineers and specialists consultants information. Any discrepancies must be reported prior to installation.

5 Green Roof
7 Roof Light
M1 Red Brickwork - stretcher bond Colour TBC
M2 Red Brickwork - stacked bond Colour TBC
M3 Buff Brickwork - stretcher bond Colour TBC
M4 Buff Brickwork - stacked bond Colour TBC
M5 Brown Brickwork - stretcher bond Colour TBC
M6 Brown Brickwork - stacked bond Colour TBC
M13 Smooth Render - Colour TBC

M14 Rough Render - Colour TBC
M20 Insulated flat green roof (single-ply buildup) set to falls
M21 Glazing
M23 Aluminium / timber composite window frames, colour TBC
M24 Solid Panel Door, colour TBC and fanlight above
M25 Solid Panel Door, colour TBC
M26 PPC Metal Rainwater goods, Colour TBC
M30 PPC Metal Railing, Colour TBC
M31 PPC Metal garden entrance gate, Colour TBC

M32 PPC Metal Courtyard Entrance Gate and Railing, nom. 3400mm high
M35 Perforated Brickwork
M36 Solid panel door with fanlight above
M37 Aluminium / timber composite glazed door, colour TBC

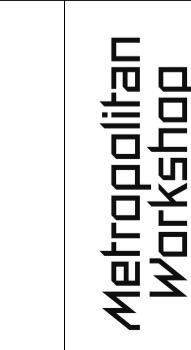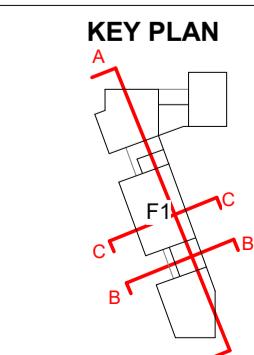

Metropolitan Workshop
Tower 2, Fumbally Lane
Dublin 2
D08 N2B
00 353 (01) 531 4889
www.metwork.ie

Project:	Clonburris Phase One						
Client:	SDCC						
Location:	Clonburris Co.Dublin						
Title:	Block F1 Sections						
Current Revision Issue Date:	13.04.2022						
Scale:	1 : 100 @ A1						
Drawing Number:	2015	Project	Originator	Volume	Level	Type	Role
	MET	F1	XX	DR	A	113600	S4