


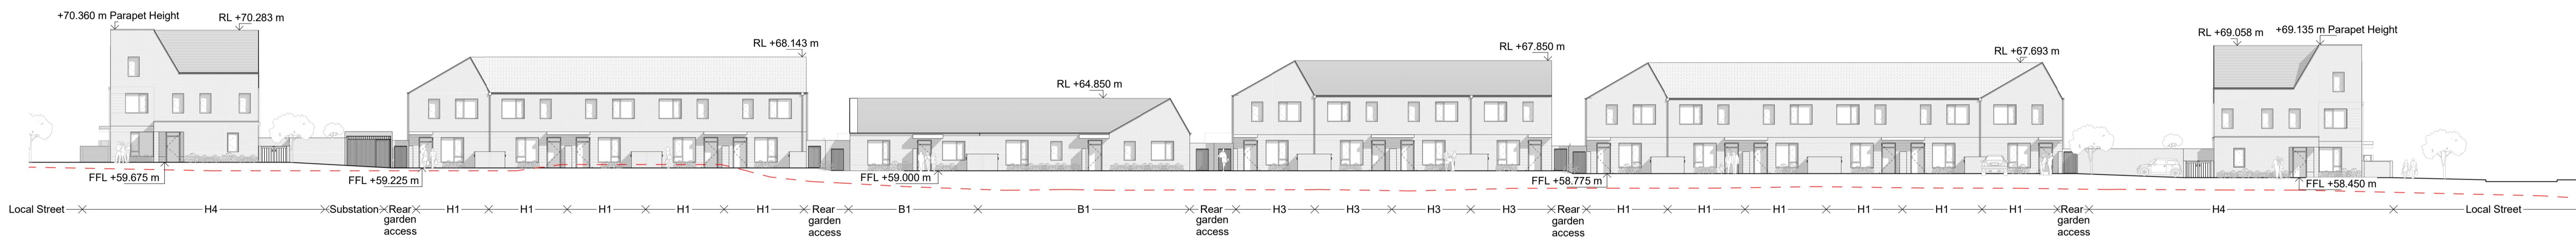


Street Elevation 01

1:250




Street Elevation 02

1:250

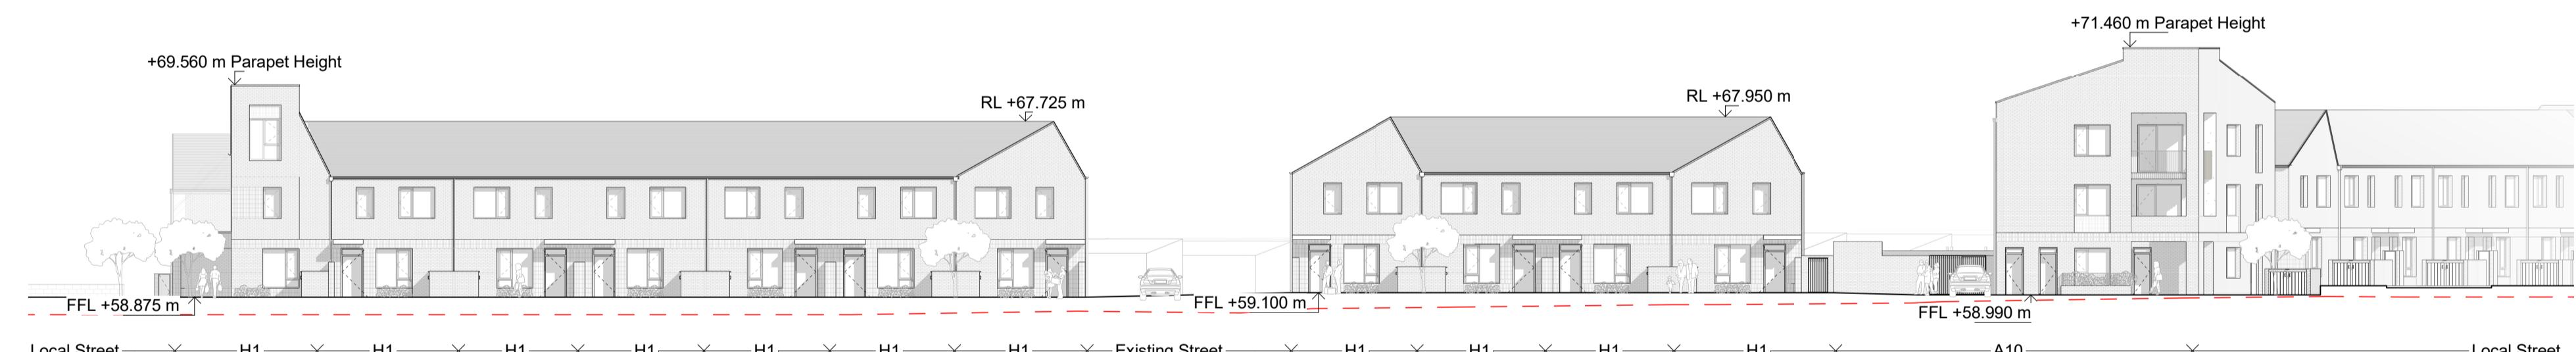

Street Elevation 03

1:250

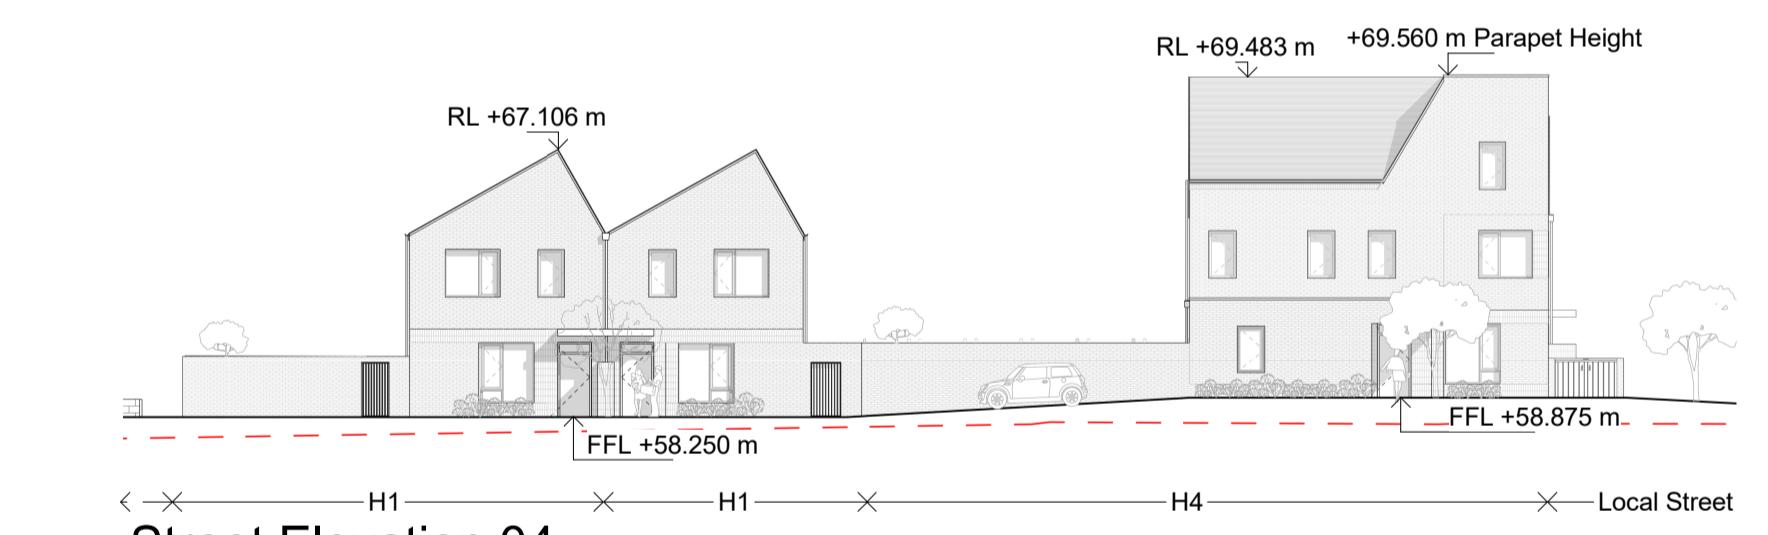


Street Elevation 04

1:250



Street Elevation 05

1:250

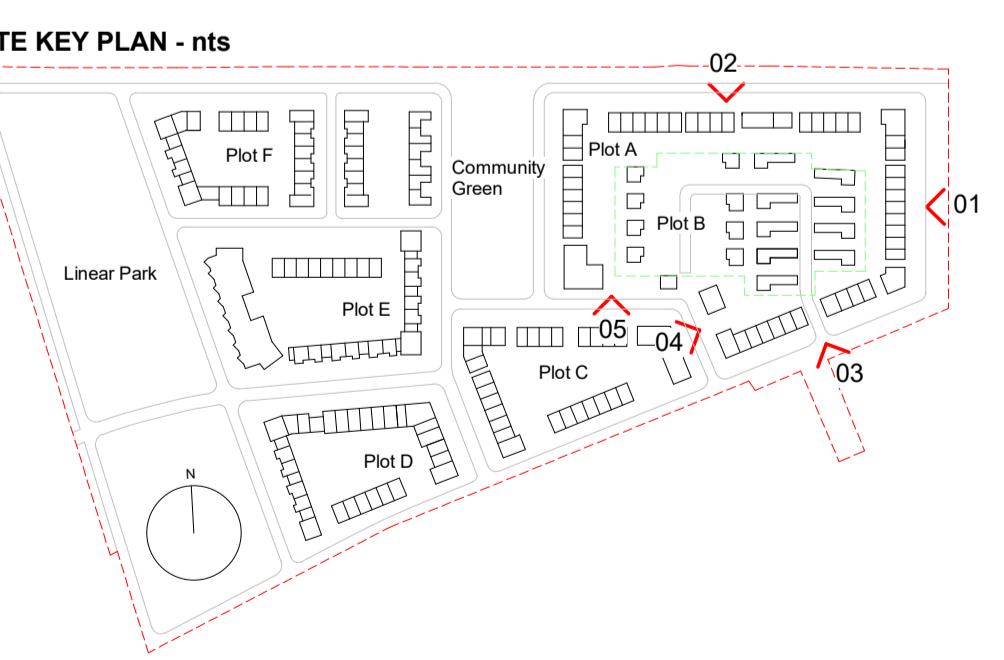


PLANNING

Revision	Date	Description	Issued	Checked
P1	15.03.2022	Issued for Pre-Part 8 Planning Application	OB	SC
P2	13.04.2022	Issued for Part 8 Planning Application	SC	SC



Notes
Do not scale drawings. All dimensions should be checked on site. Errors to be reported to architect. To be read in conjunction with all relevant architects services and engineers drawings.
Contractors and suppliers must verify all critical dimensions on site prior to fabrication of any building element. Any discrepancies are to be reported to the architect.
This drawing should be read in conjunction with all relevant specifications, engineers and specialists consultants information. Any discrepancies must be reported prior to installation.

Key
--- Existing Site Topography

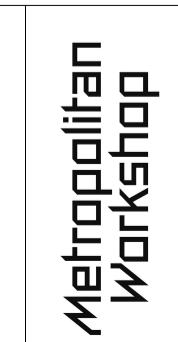

Project:	Clonburris Phase One						
Client:	SDCC						
Location:	Clonburris Co.Dublin						
Title:	Sitewide Elevations						
Current Revision Issue Date:	13.04.2022						
Scale:	As indicated @ A1						
Drawing Number:	Project	2015	Originator	ZZ	Level	XX	Role
	MET						
	Reference	S4					
	Revision						