



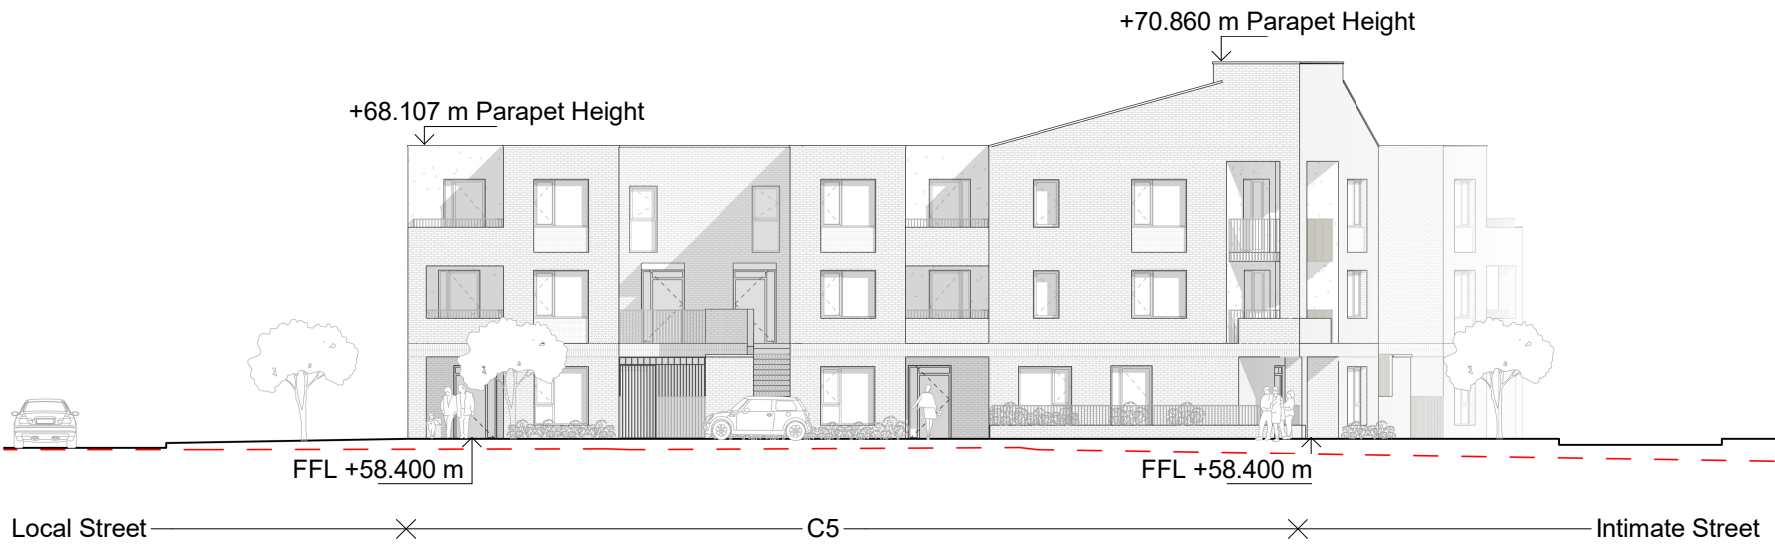


Street Elevation 06
1 : 250

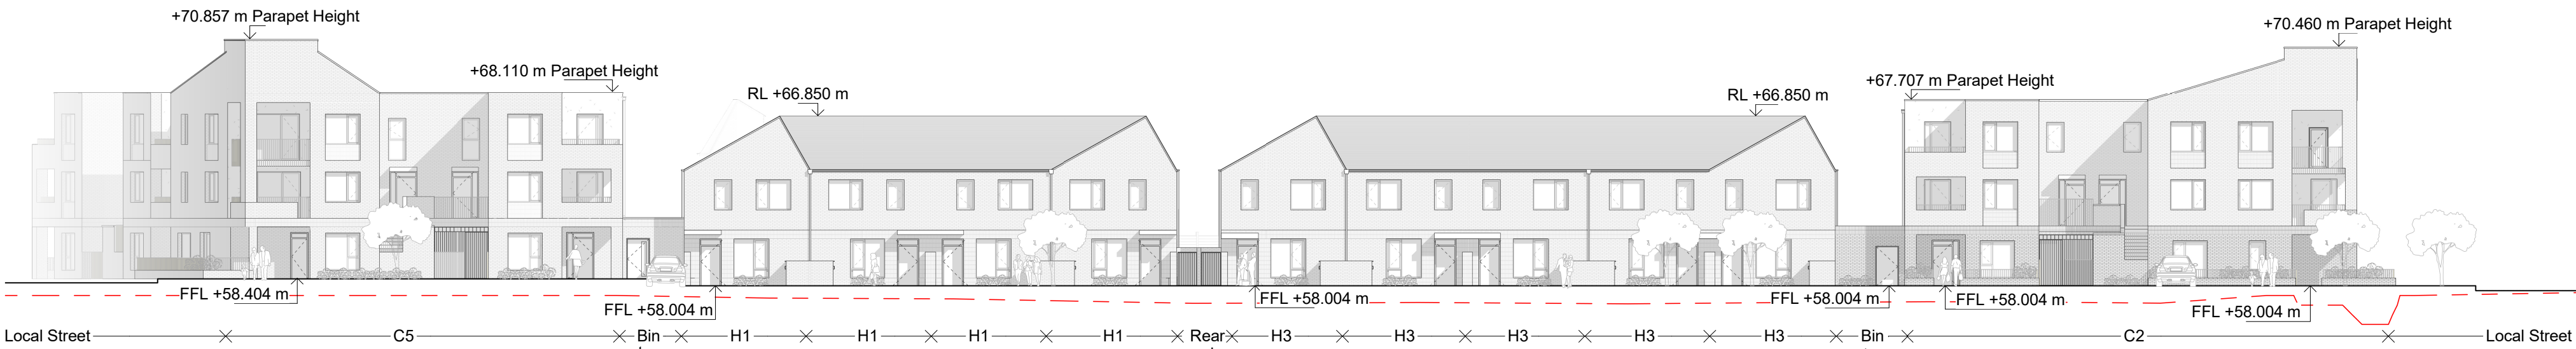


Street Elevation 07
1 : 250




Street Elevation 08
1 : 250

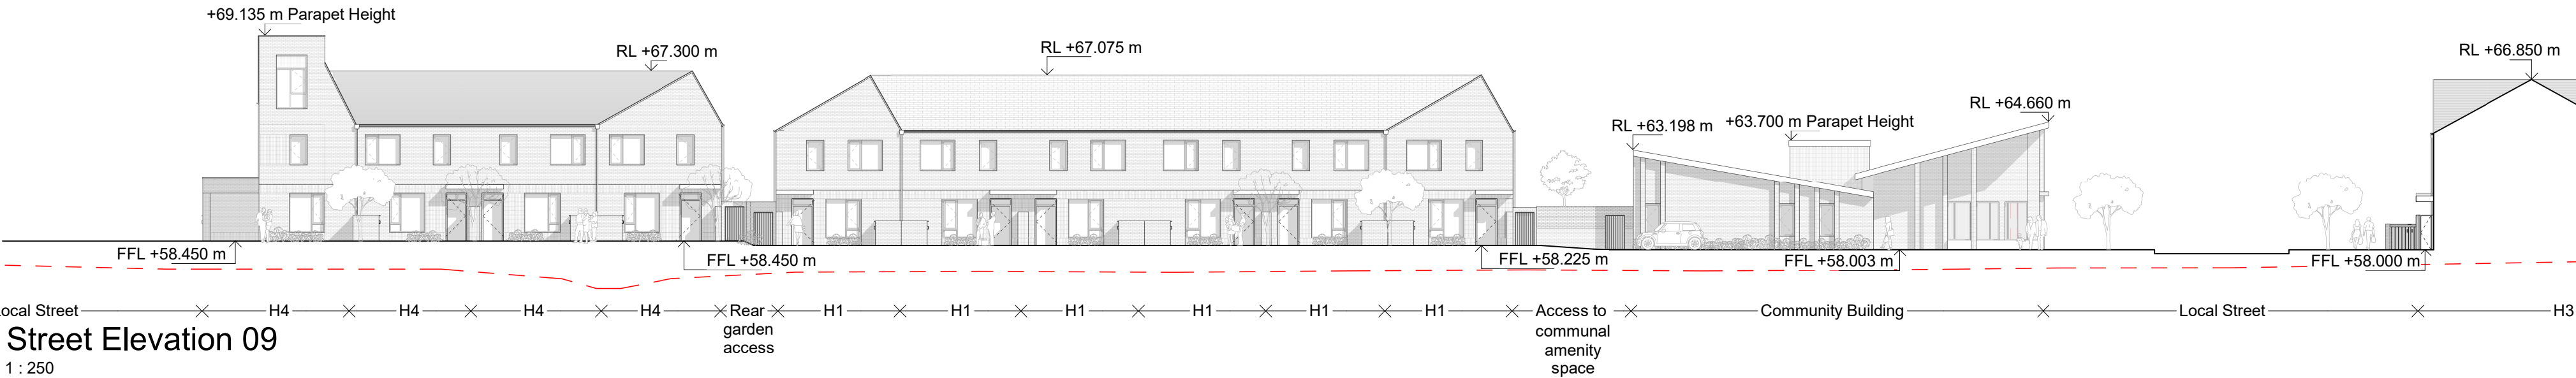

Street Elevation 09
1 : 250

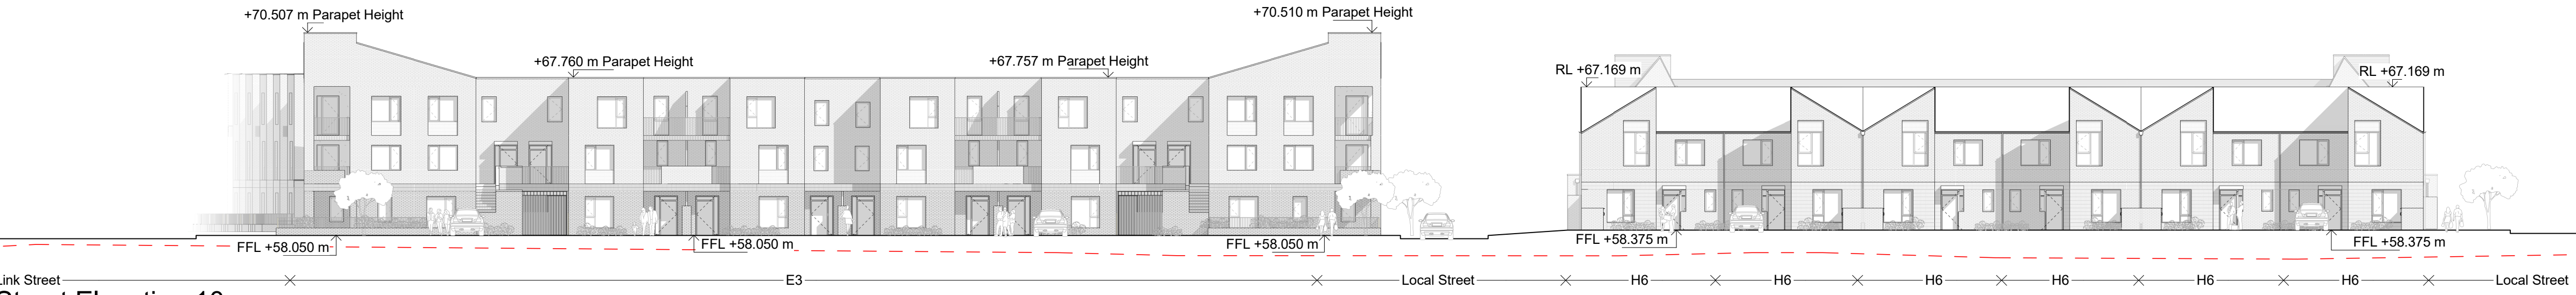

Street Elevation 10
1 : 250

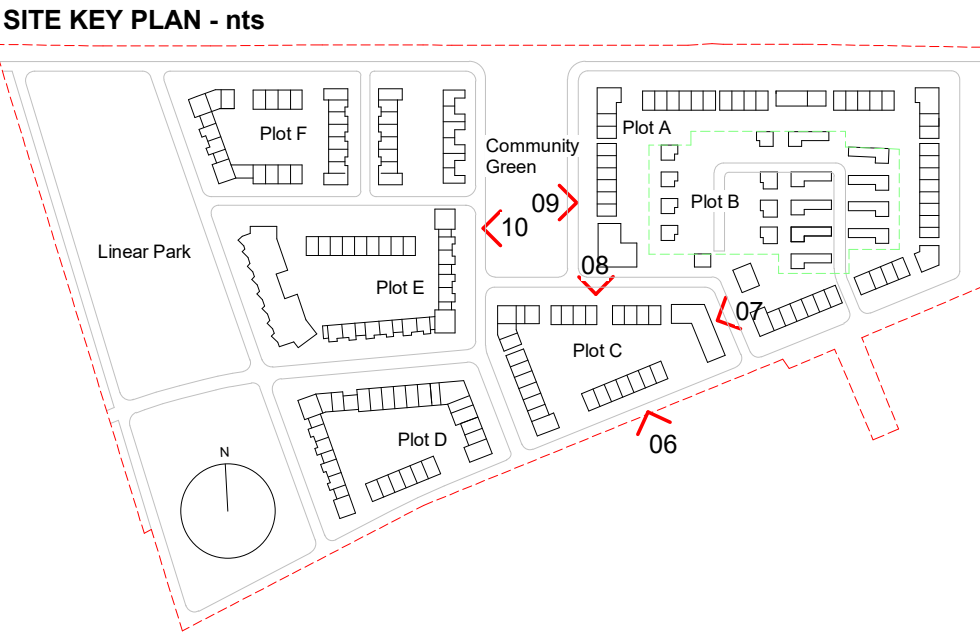

PLANNING

Revision	Date	Description	Issued	Checked
P1	15.03.2022	Issued for Pre-Part 8 Planning Application	OB	SC
P2	13.04.2022	Issued for Part 8 Planning Application		SC



Notes

Do not scale drawings. All dimensions should be checked on site. Errors to be reported to architect. To be read in conjunction with all relevant architects services and engineers drawings.

Contractors, sub-contractors and suppliers must verify any critical dimensions on site prior to fabrication of any building element. Any discrepancies are to be reported o the architect.

This drawing should be read in conjunction with all relevant specifications, engineers nd specialists consultants information. Any discrepancies must be reported prior to installation.

Key

- - - - - Existing Site Topography

Metropolitan
Workshop

Metropolitan Workshop
Tower 2, Fumbally Lane
Dublin
D08 N2N8
00 353 (0)1 531 4889
www.metwork.ie

Project: Clonburris Phase One
Client: SDCC
Location: Clonburris Co.Dublin
Title: Sitewide Elevations
Current Revision Issue Date: 13.04.2022
Scale: As indicated @ A1

Project	Originator	Volume	Level	Type	Role	Reference	Suitability	Revision
2015	MET	ZZ	XX	DR	A	102001	S4	P2