




Street Elevation 21

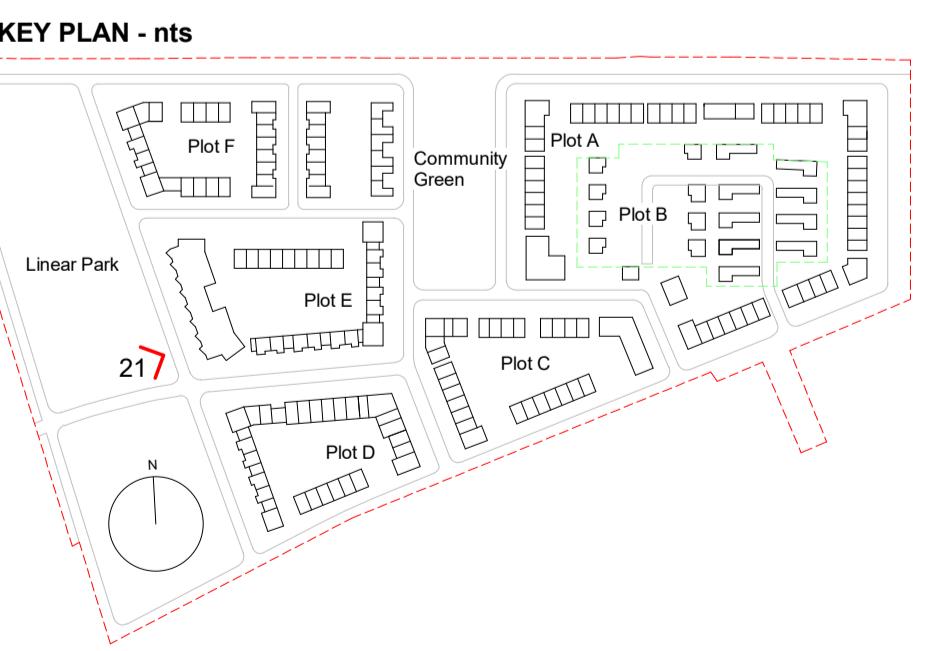

| Revision | Date | Description | Issued | Checked |
|----------|------------|--|--------|---------|
| P1 | 15.03.2022 | Issued for Pre-Part 8 Planning Application | OB | SC |
| P2 | 13.04.2022 | Issued for Part 8 Planning Application | SC | SC |
| | | | | |
| | | | | |
| | | | | |
| | | | | |
| | | | | |
| | | | | |



Notes
Do not scale drawings. All dimensions should be checked on site. Errors to be reported to architect. To be read in conjunction with all relevant architects services and engineers drawings.
Contractor and sub-suppliers must verify all critical dimensions on site prior to fabrication of any building element. Any discrepancies are to be reported to the architect.
This drawing should be read in conjunction with all relevant specifications, engineers and specialists consultants information. Any discrepancies must be reported prior to installation.

Key
--- Existing Site Topography

Metropolitan Workshop



Project: Clonburris Phase One
Client: SDCC
Location: Clonburris Co.Dublin
Title: Sitewide Elevations
Current Revision Issue Date: 13.04.2022
Scale: As indicated @ A1
Drawing Number: 2015 MET ZZ XX DR A 102004 S4 P2