



Section A-A_North-South through Plot A and Existing Traveller Accommodation

1:250

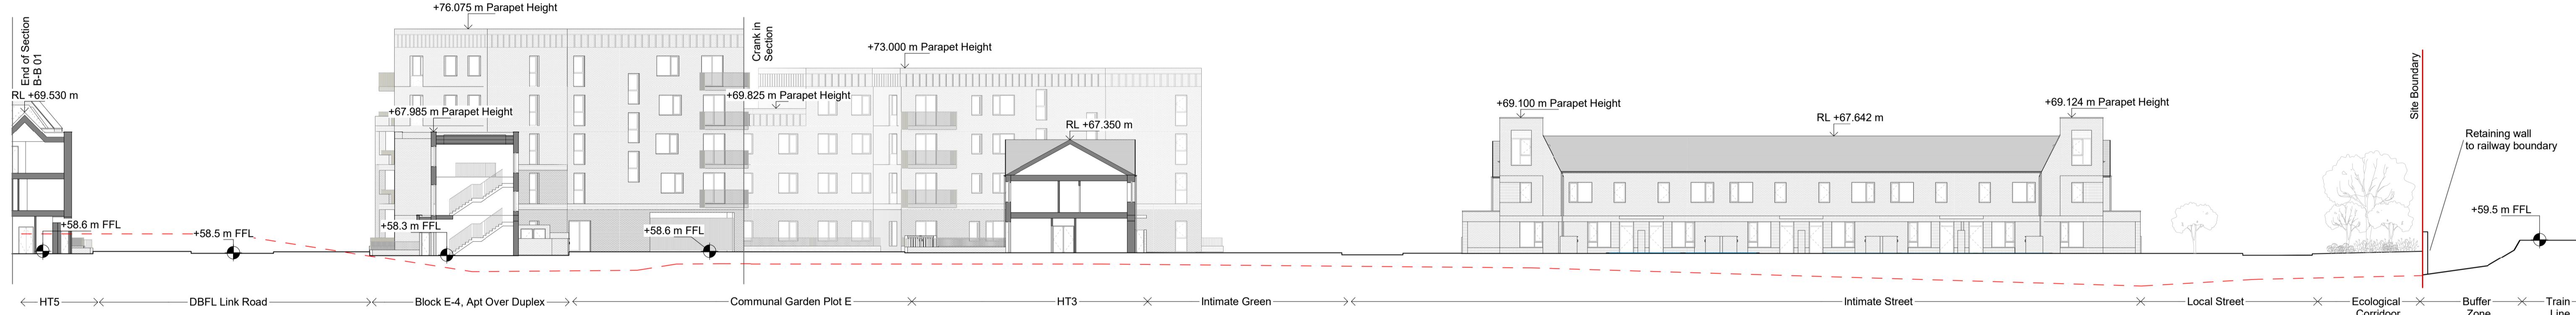


Section B-B_North-South through Plot E & Plot F

1:250

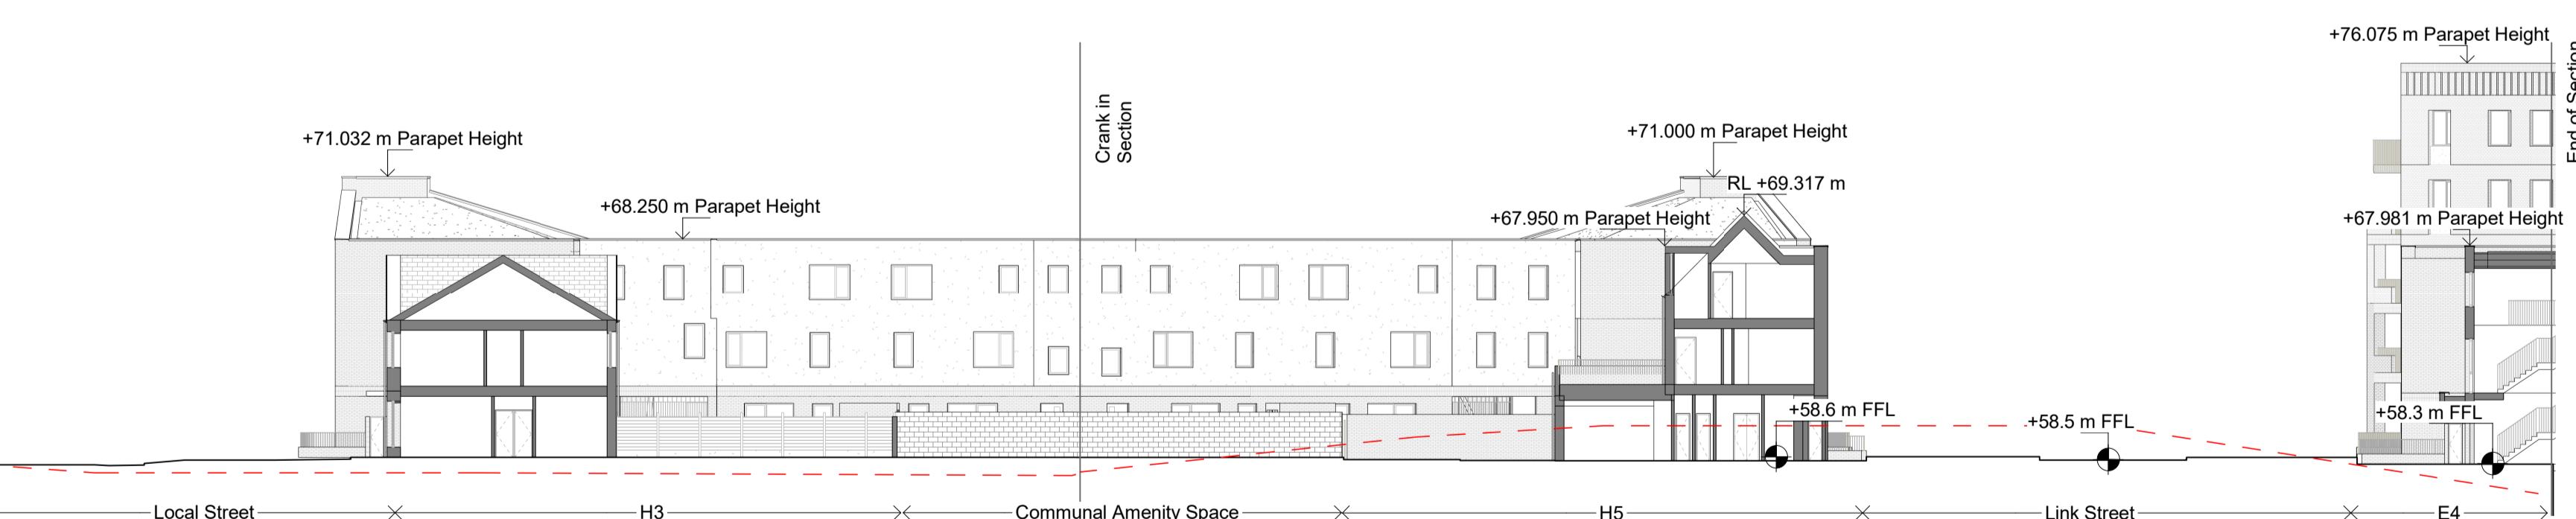

Section C-C_North-South through Plot D & Plot E

1:250

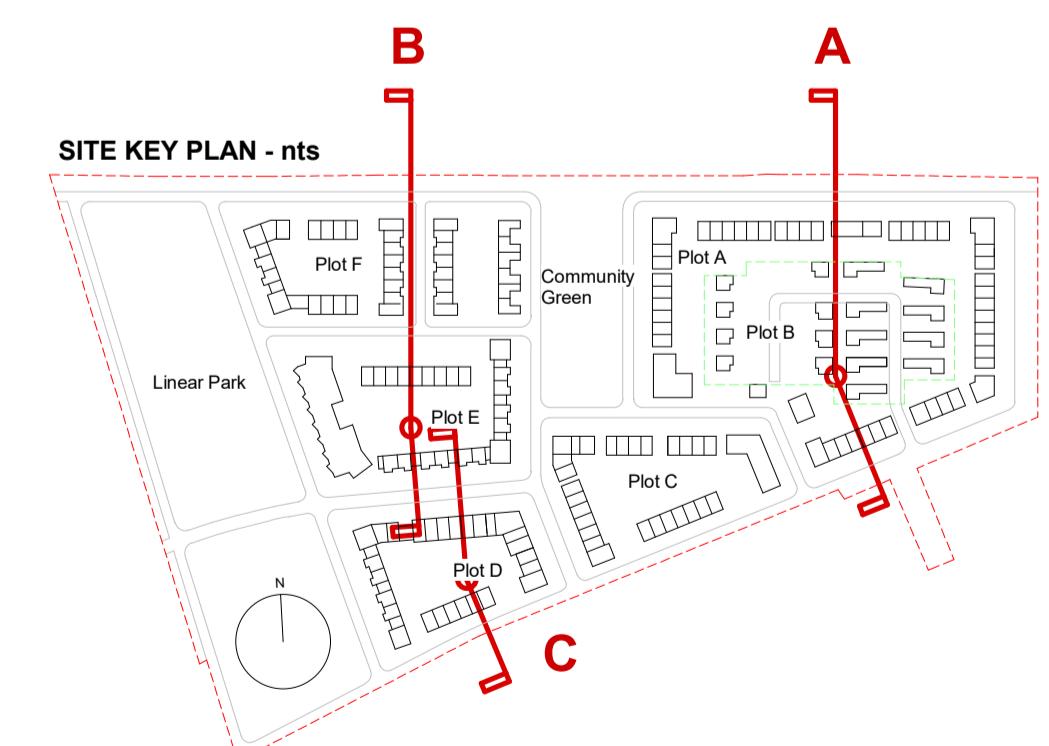


PLANNING

Revision	Date	Description	Issued	Checked
P1	15.03.2022	Issued for Pre-Part 8 Planning Application	OB	SC
P2	13.04.2022	Issued for Part 8 Planning Application	SC	SC



Notes
Do not scale drawings. All dimensions should be checked on site. Errors to be reported to architect. To be read in conjunction with all relevant architects services and engineers drawings.
Contractors and suppliers must verify all critical dimensions on site prior to fabrication of any building element. Any discrepancies are to be reported to the architect.
This drawing should be read in conjunction with all relevant specifications, engineers and specialists consultants information. Any discrepancies must be reported prior to installation.

Key
--- Existing Site Topography

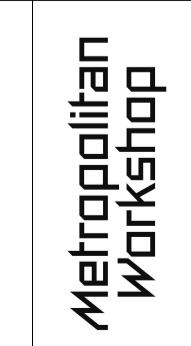

Project: Clonburris Phase One
Client: SDCC
Location: Clonburris Co.Dublin
Title: Site Section A-A
Current Revision Issue Date: 13.04.2022
Scale: As indicated @ A1
Drawing Number: 2015

Project: Clonburris Phase One
Client: SDCC
Location: Clonburris Co.Dublin
Title: Site Section A-A
Current Revision Issue Date: 13.04.2022
Scale: As indicated @ A1
Drawing Number: 2015