





AECOM Ireland Limited  
24 Lower Hatch Street  
Dublin 2, D02 TY88  
01 676 3671 tel  
www.aecom.com/ie

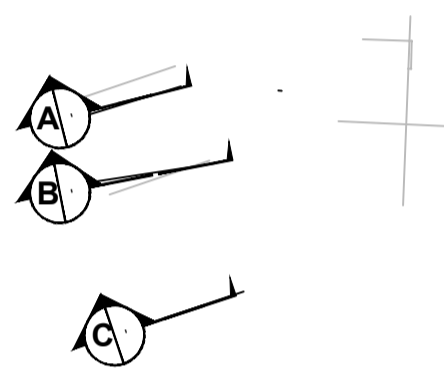

DETAILS TO BE REFINED AT DETAILED DESIGN FOLLOWING CO-ORDINATION AND SIGN OFF WITH SOUTH DUBLIN COUNTY COUNCIL


I/R	DATE	DESCRIPTION
01	15/04/2022	PART 8 PLANNING

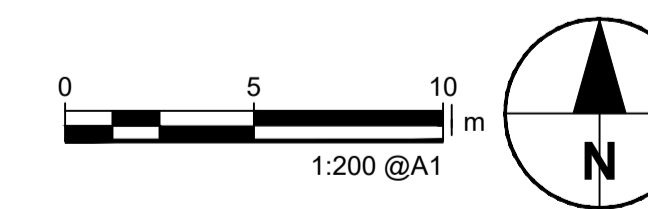


60650394

LANDSCAPE SECTIONS  
1 of 2


CLBR-ACM-00-SHT-20-L-3000

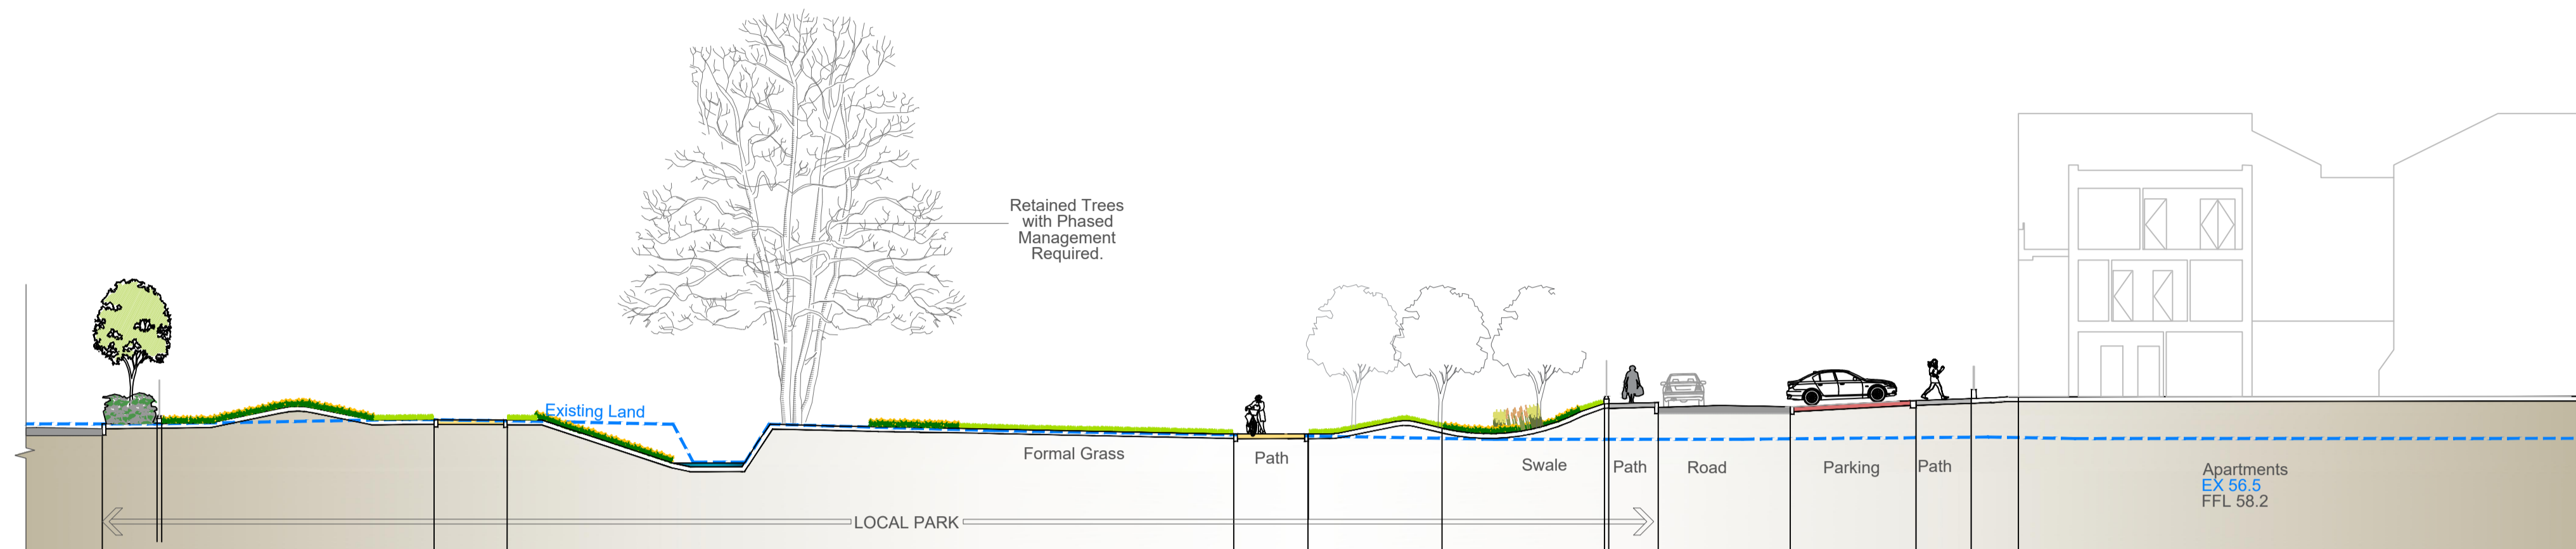

**A** | **LINEAR PARK SECTION A**  
3000 Scale 1:200

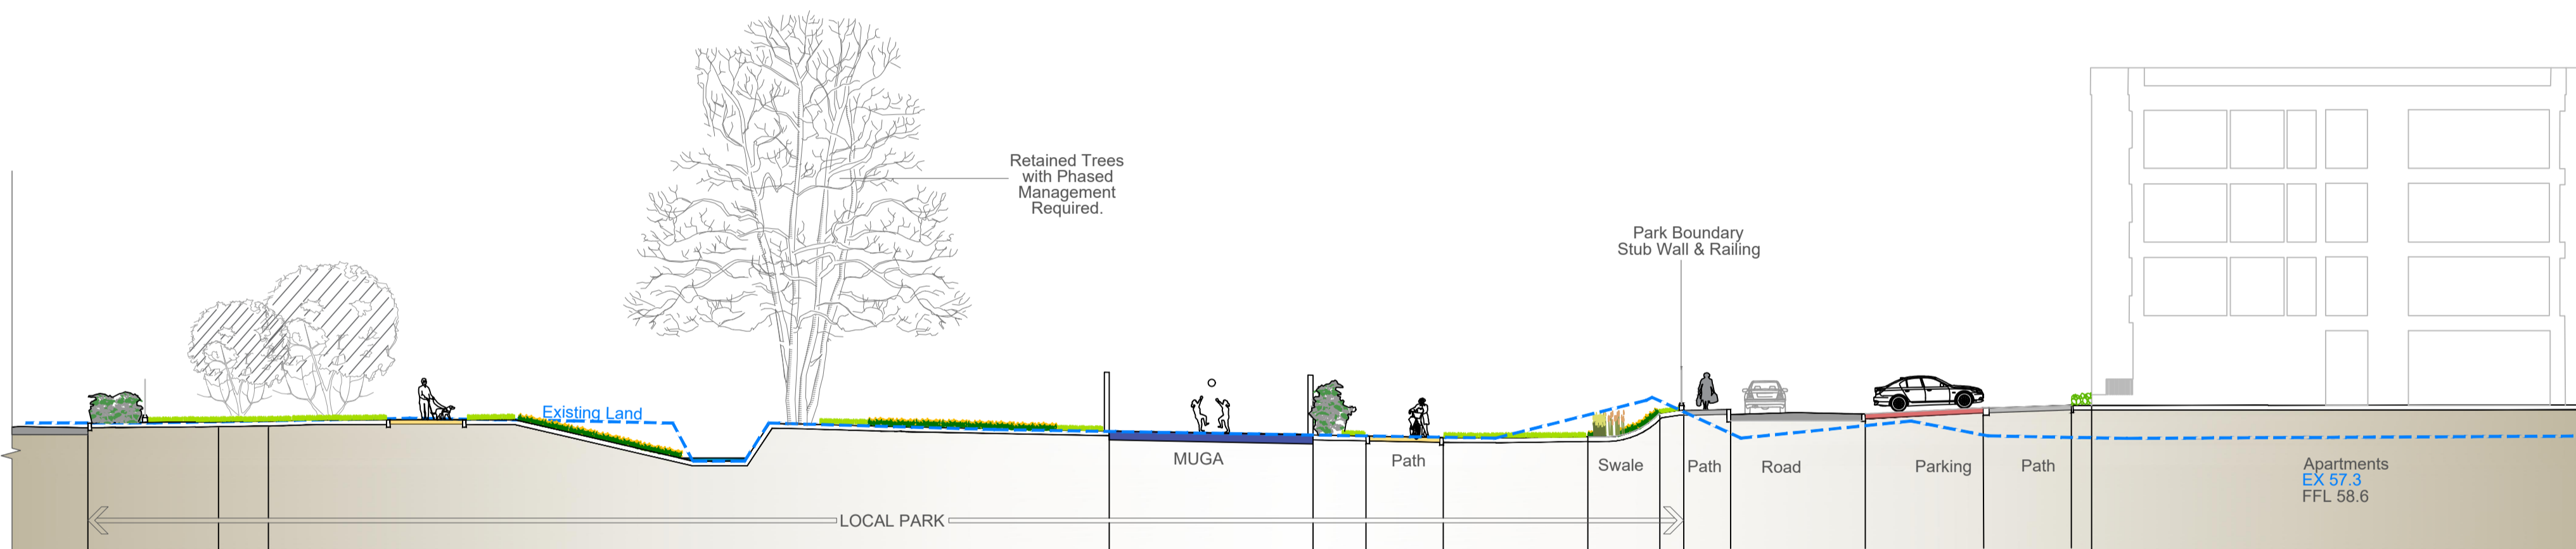

**B** | **LINEAR PARK SECTION B**  
3000 Scale 1:200

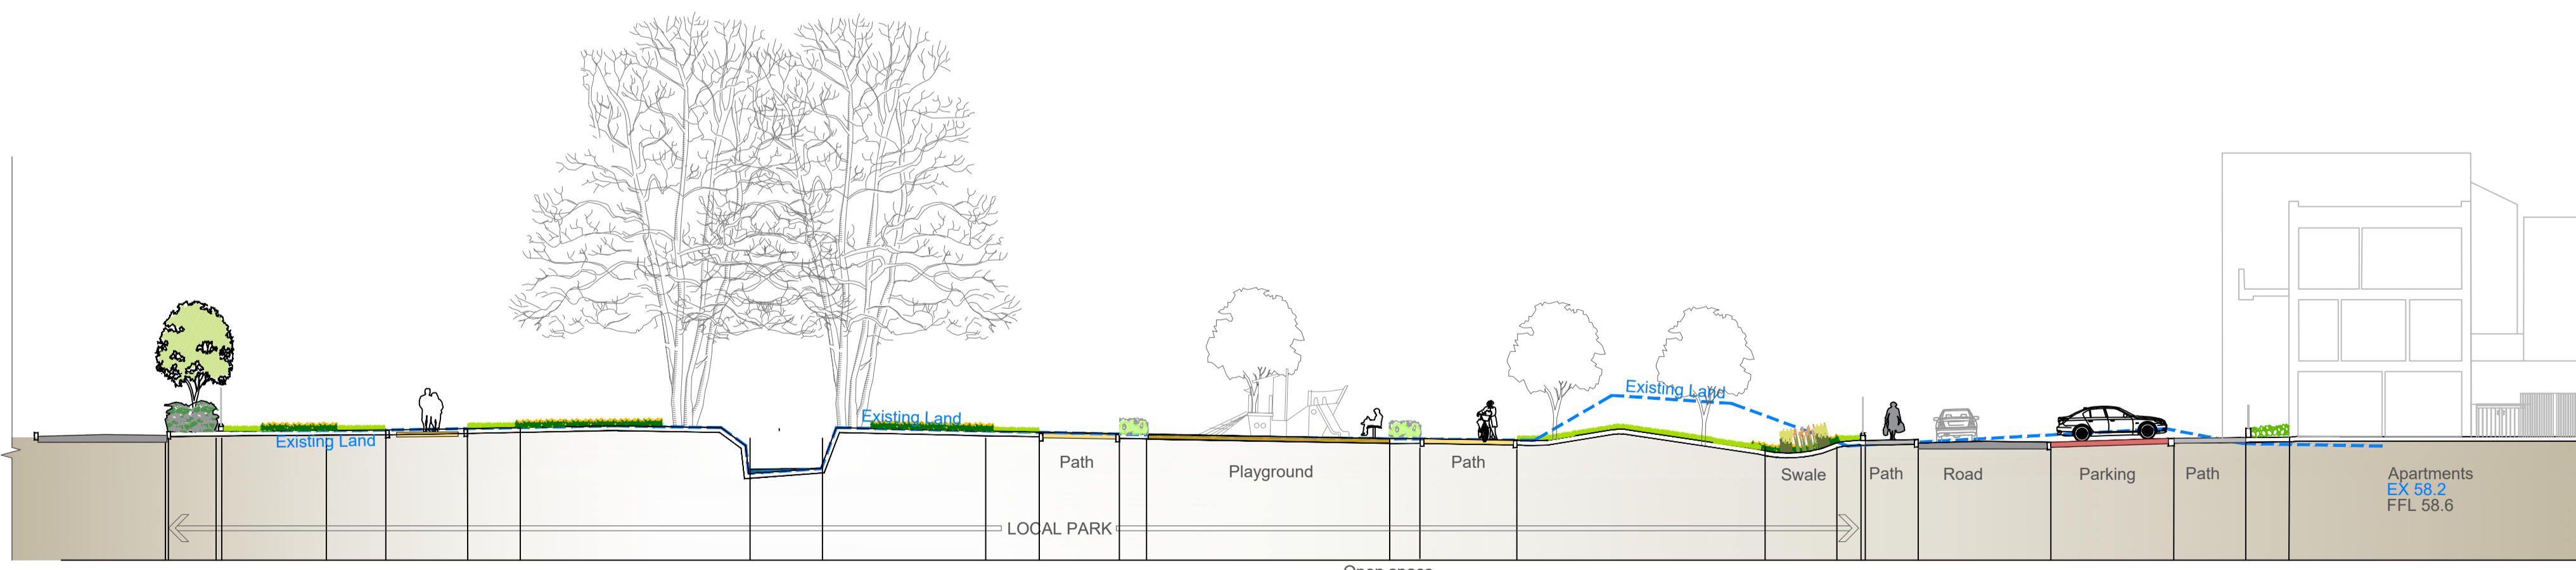

**C** | **LINEAR PARK SECTION C**  
3000 Scale 1:200

ISO A1 594mm x 841mm  
 Checked: KIERAN CULLETON Approved: ED FRAMPTON  
 Designer: EIMEAR McDONNELL  
 Project Management Initials: ED  
 File name: \\NA-AECOM\NET\COM\PROJECTS\CLONBURRIS\SDCC\CLONBURRIS\900\_CAD\_GIS\906\_LA02\_SHEETS\STAGE 2\CLBRS-SHT-20-L-3000.DWG  
 Last saved by: EIMEAR McDONNELL (2022-04-14) Last Plotter: 2022-04-15  
 Filename: \\NA-AECOM\NET\COM\PROJECTS\CLONBURRIS\SDCC\CLONBURRIS\900\_CAD\_GIS\906\_LA02\_SHEETS\STAGE 2\CLBRS-SHT-20-L-3000.DWG  
 Printed on 100% Recycled Content Paper