


ISO A1 594mm x 841mm
Checked: KIERAN CULLETON
Approved: ED FRAMPTON
Designer: EIMEAR McDONNELL
Project Management Initials:
Last saved by: EIMEAR McDONNELL (2022-04-14)
Filename: \\NA-AECOM\NET\COM\FSE\MEA\DU\BUN\EDBL2\LEGACY\EDBL2\PROJECTS\BP\60650394_SDCC_CLONBURRIS\900_CAD_GIS\906_LA02_SHEET\STAGE 2\CLBRS-SHT-20-L-3000.DWG
Last Plotted: 2022-04-15
Printed on: % Post-Consumer Recycled Content Paper



PROJECT
CLONBURRIS
PHASE 1
SDZ


CLIENT
Comhairle Contae
Átha Cliath Theas
South Dublin County Council

CONSULTANT
AECOM Ireland Limited
24 Lower Hatch Street
Dublin 2, D02 TY88
01 676 3671 tel
www.aecom.com/ie

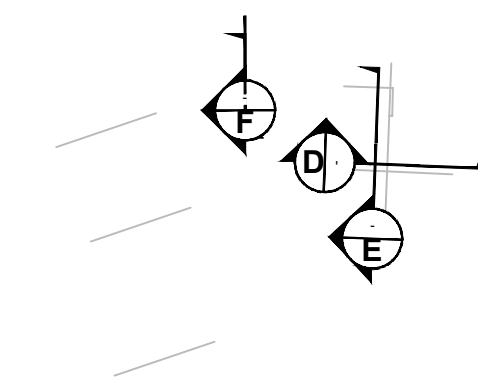


KEY PLAN
DETAILS TO BE REFINED AT DETAILED
DESIGN FOLLOWING CO-ORDINATION
AND SIGN OFF WITH SOUTH DUBLIN
COUNTY COUNCIL


ISSUE/REVISION		
01	15/04/2022	PART 8 PLANNING.
I/R	DATE	DESCRIPTION

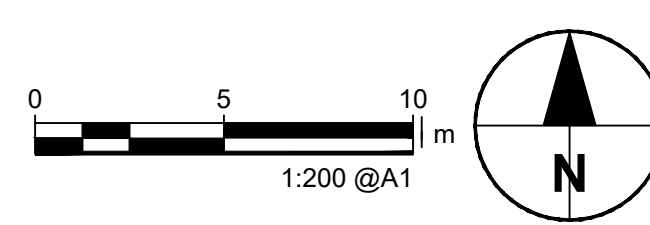


PROJECT NUMBER
60650394
SHEET TITLE
LANDSCAPE SECTIONS
2 of 2
SHEET NUMBER
CLBR-ACM-00-SHT-20-L-3001

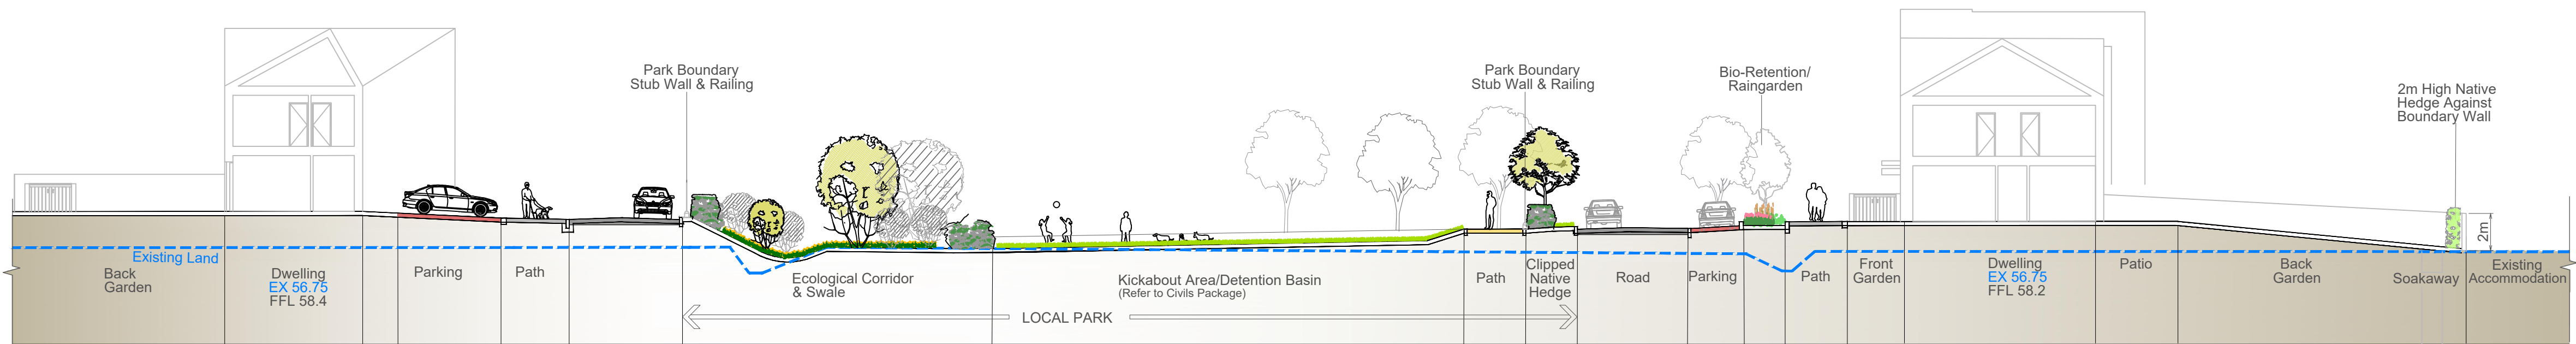

D LOCAL PARK SECTION D
3001 Scale 1:200

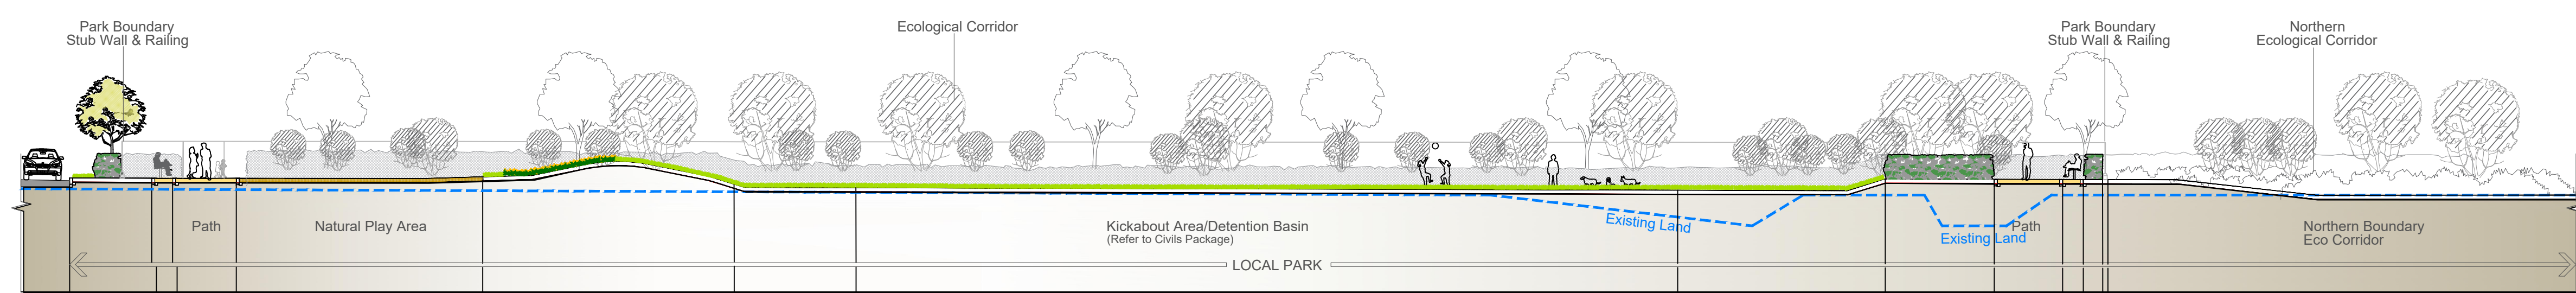

E LOCAL PARK SECTION E
3001 Scale 1:200

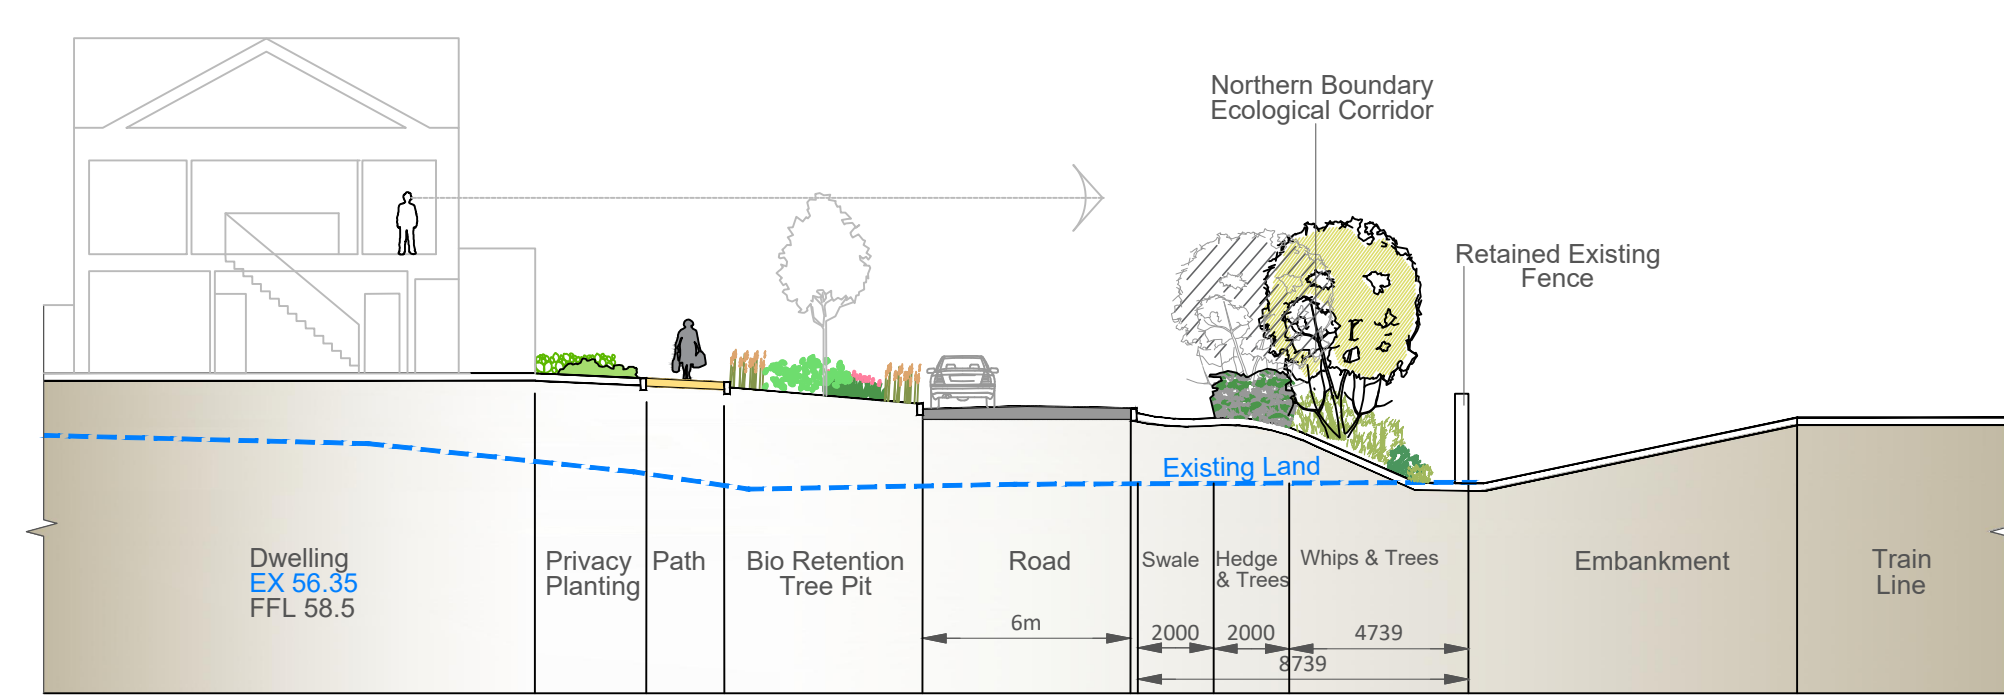

F LINEAR PARK SECTION F
3001 Scale 1:200