



01 | SOIL PROFILE: GROUNDCOVER/SHRUB PLANTING

1:20 @ A1

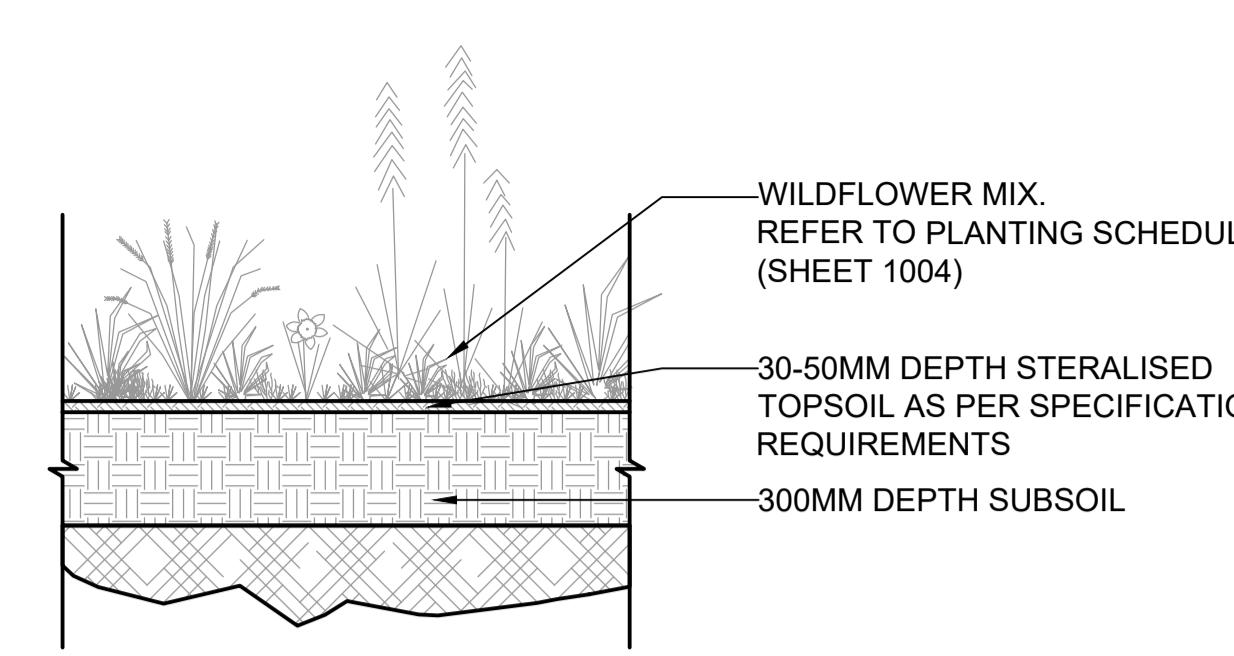

04 | SOIL PROFILE: WILDFLOWER MEADOW MIX


1:20 @ A1

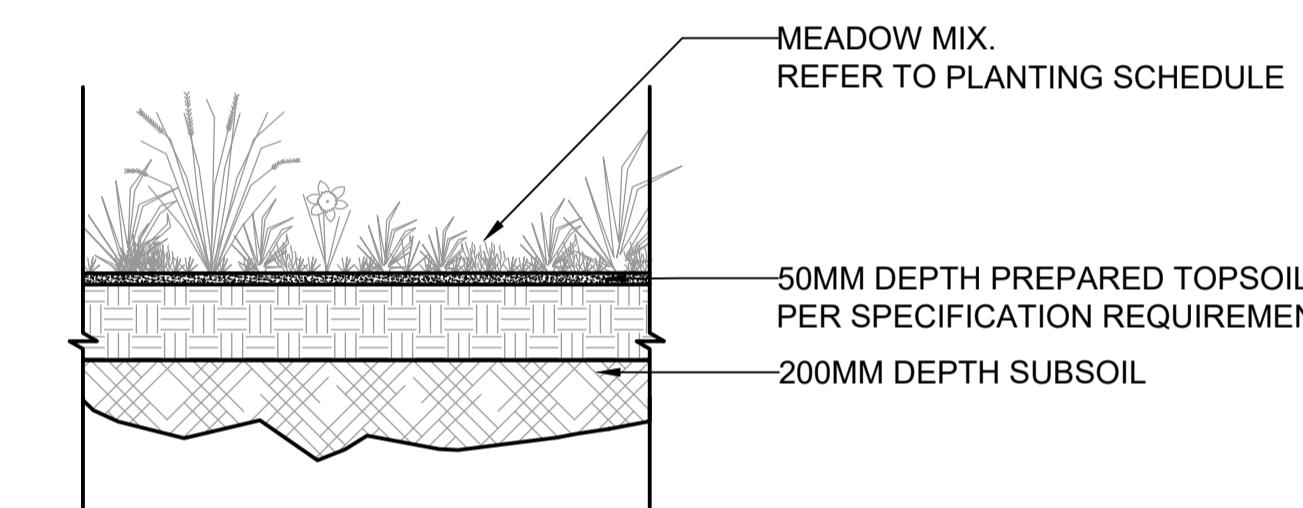

02 | TYPICAL SOIL PROFILE: SWALE MEADOW MIX


1:20 @ A1

GENERAL NOTE:
 1. all plants to be thoroughly graded for quality prior to planting, planting in single species blocks of 9 at 1.5m centres.
 2. all plants treated with alginure rootdip prior to planting, all plants to be plumbed, firmed up and treated with 70g emmag after planting.
 3. all transplants to be fitted with tree guards, fit in accordance with manufacturer's written instructions.

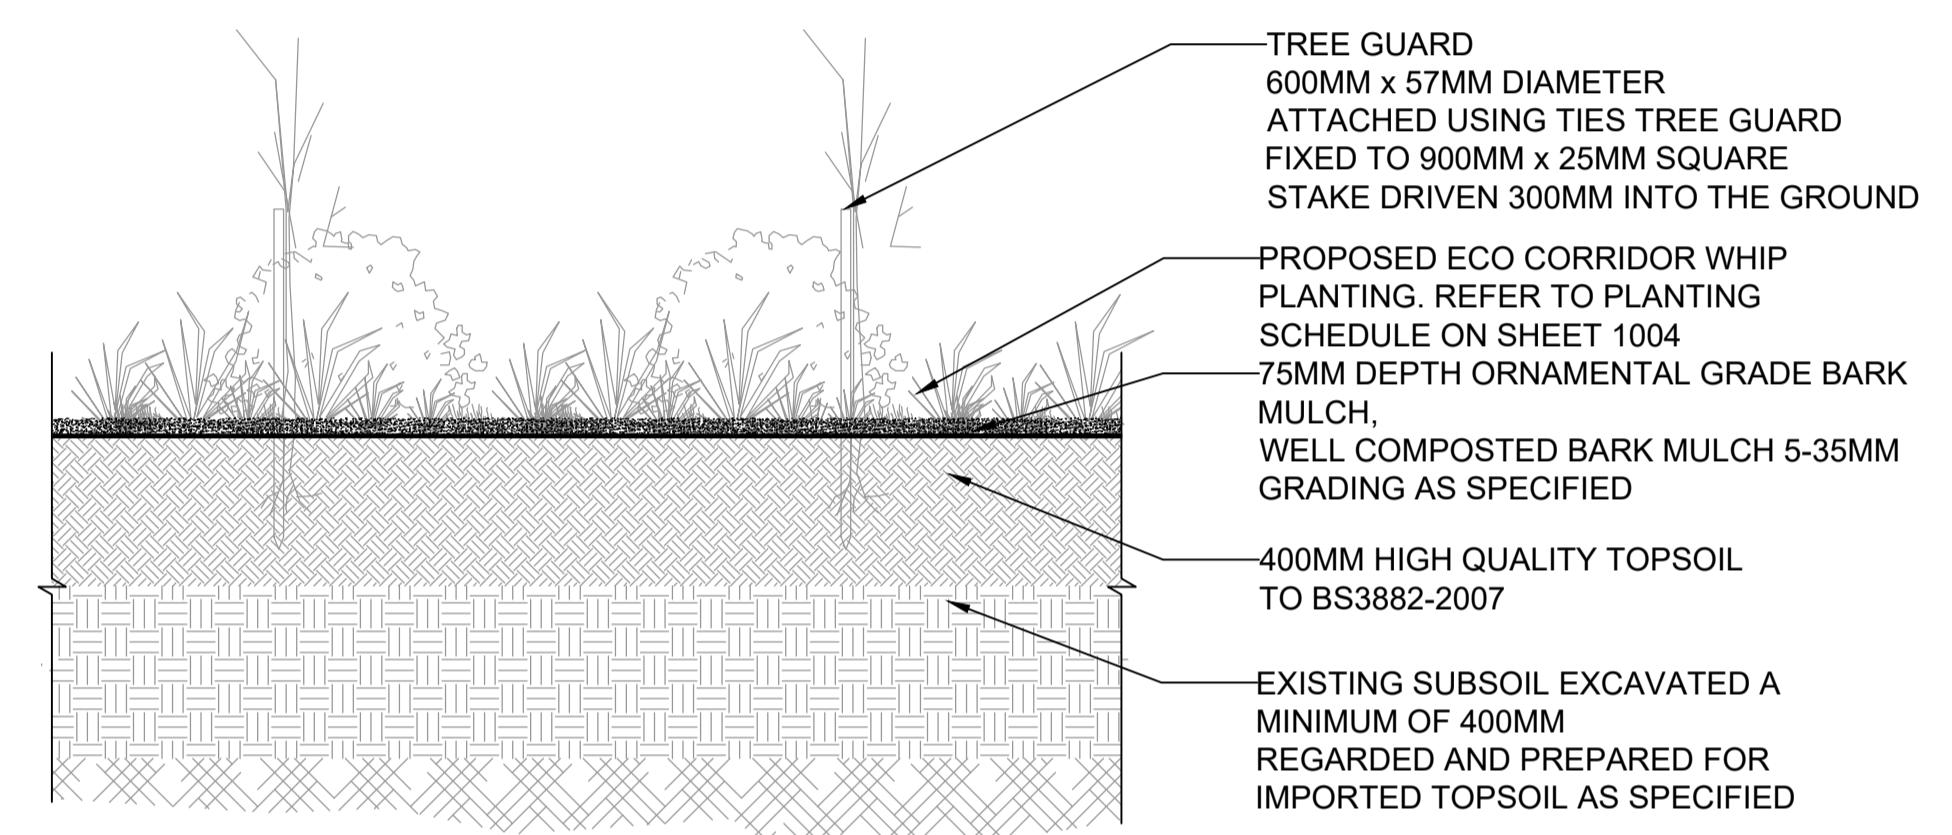


05 | NORTHERN ECO CORRIDOR WHIP PLANTING

1:20 @ A1

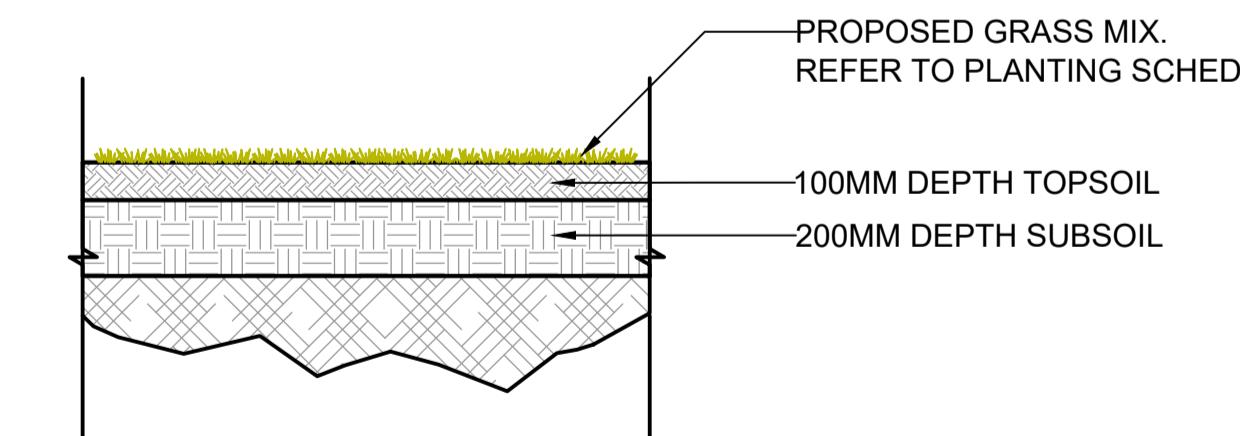

03 | TYPICAL AMENITY GRASS

1:20 @ A1

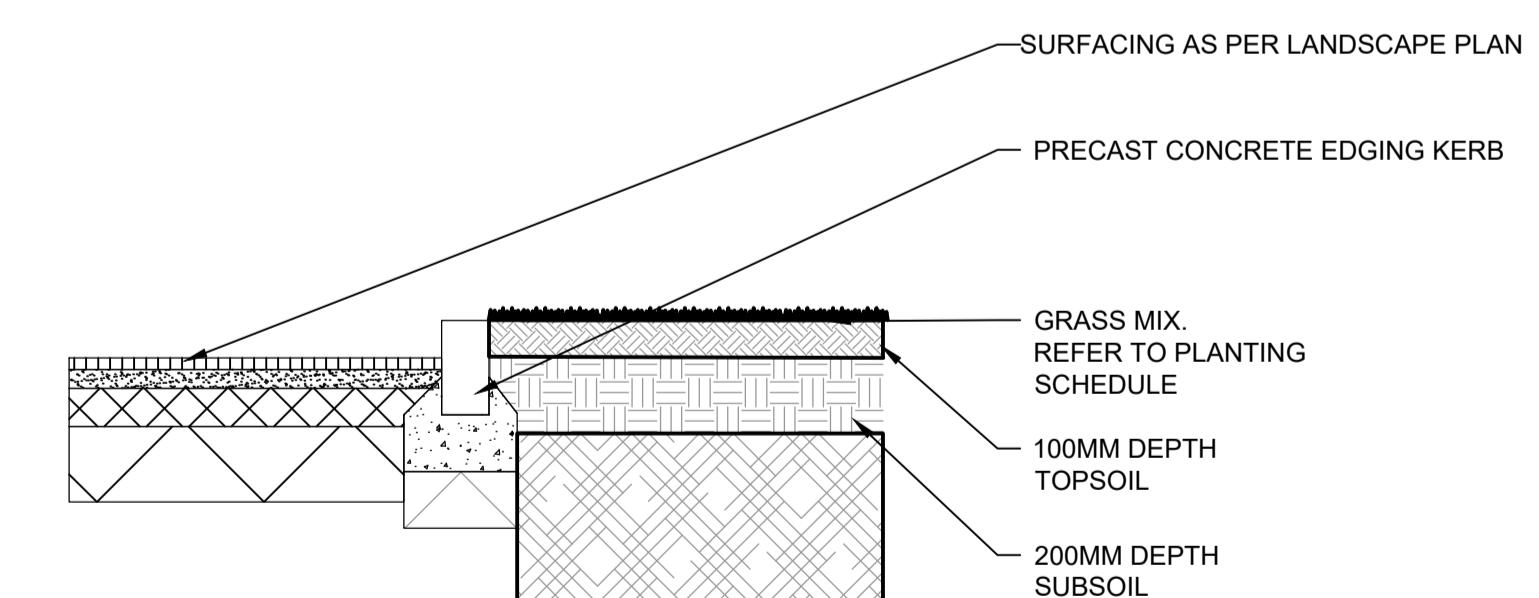

06 | INTERFACE: ASPHALT BUILD UP AND LAWN AREA

Scale: 1:20 @ A1

DETAILS TO BE REFINED AT DETAILED DESIGN FOLLOWING CO-ORDINATION AND SIGN OFF WITH SOUTH DUBLIN COUNTY COUNCIL

ISSUE/REVISION

01	15/04/2022	PART 8 PLANNING
I/R	DATE	DESCRIPTION

PROJECT NUMBER

60650394

SHEET TITLE

LANDSCAPE DETAIL 1/5

SHEET NUMBER

CLBR-ACM-00-SHT-20-L-7000

