

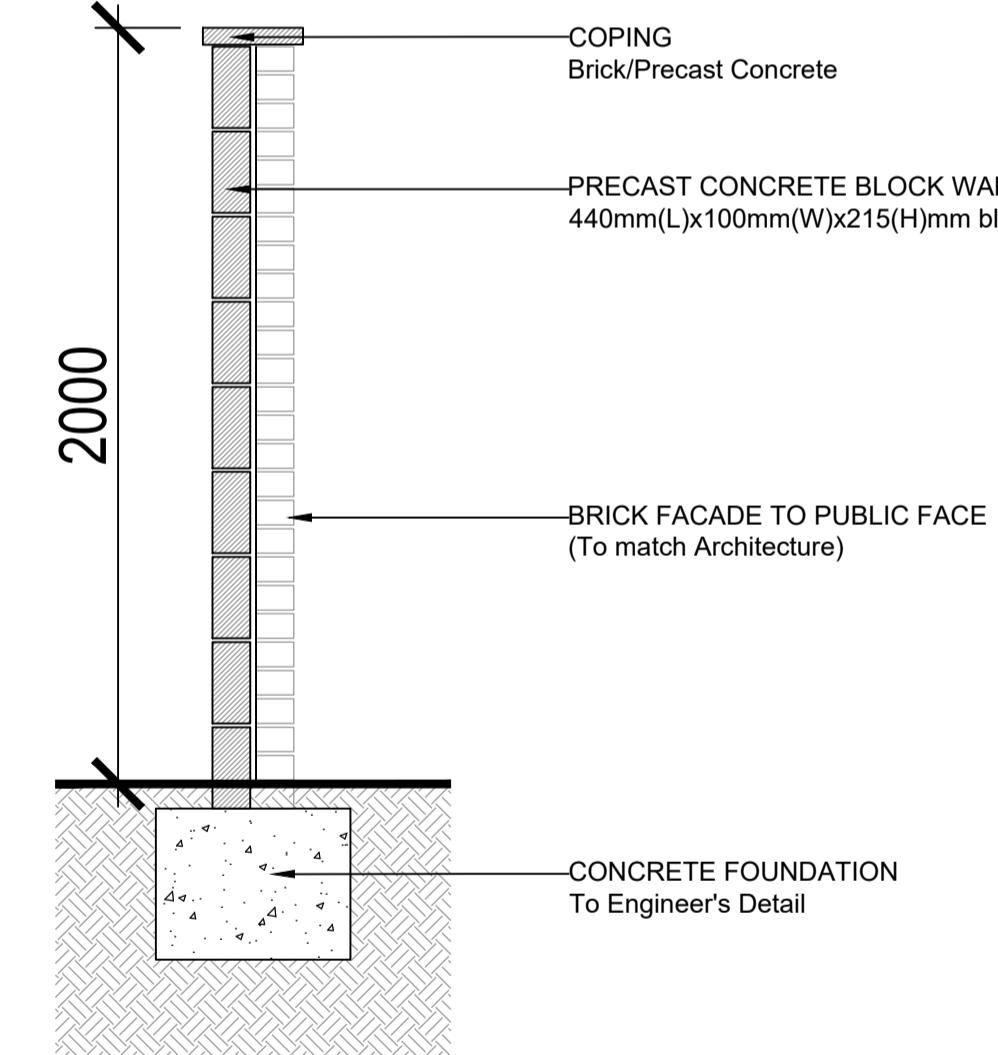


02 2M BRICK WALL AND RAILING (Community Gardens)

1:20 @ A1

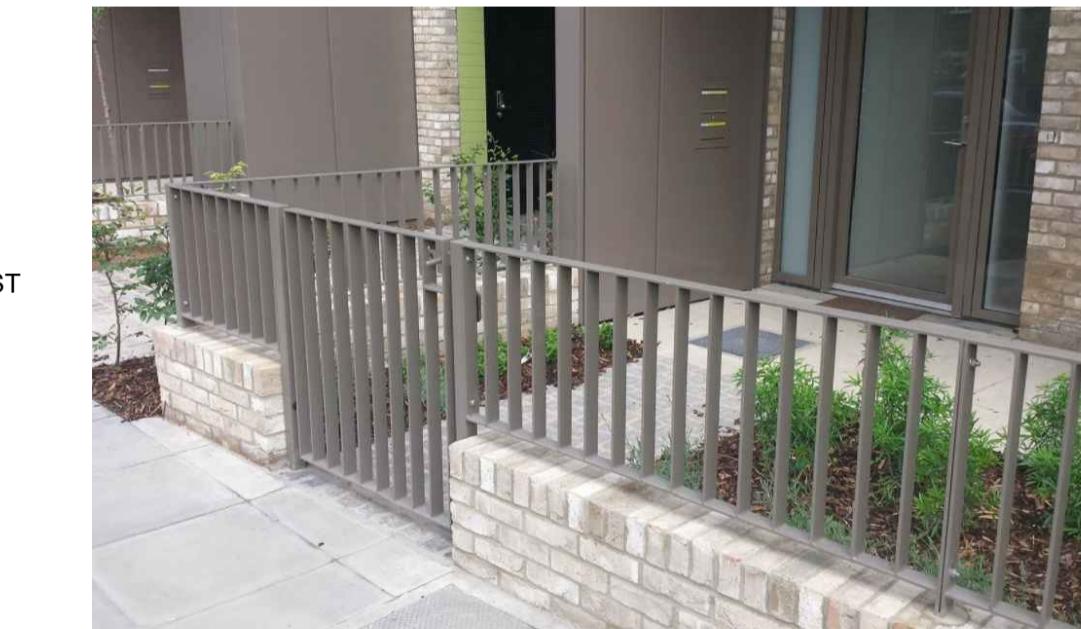

SECTION

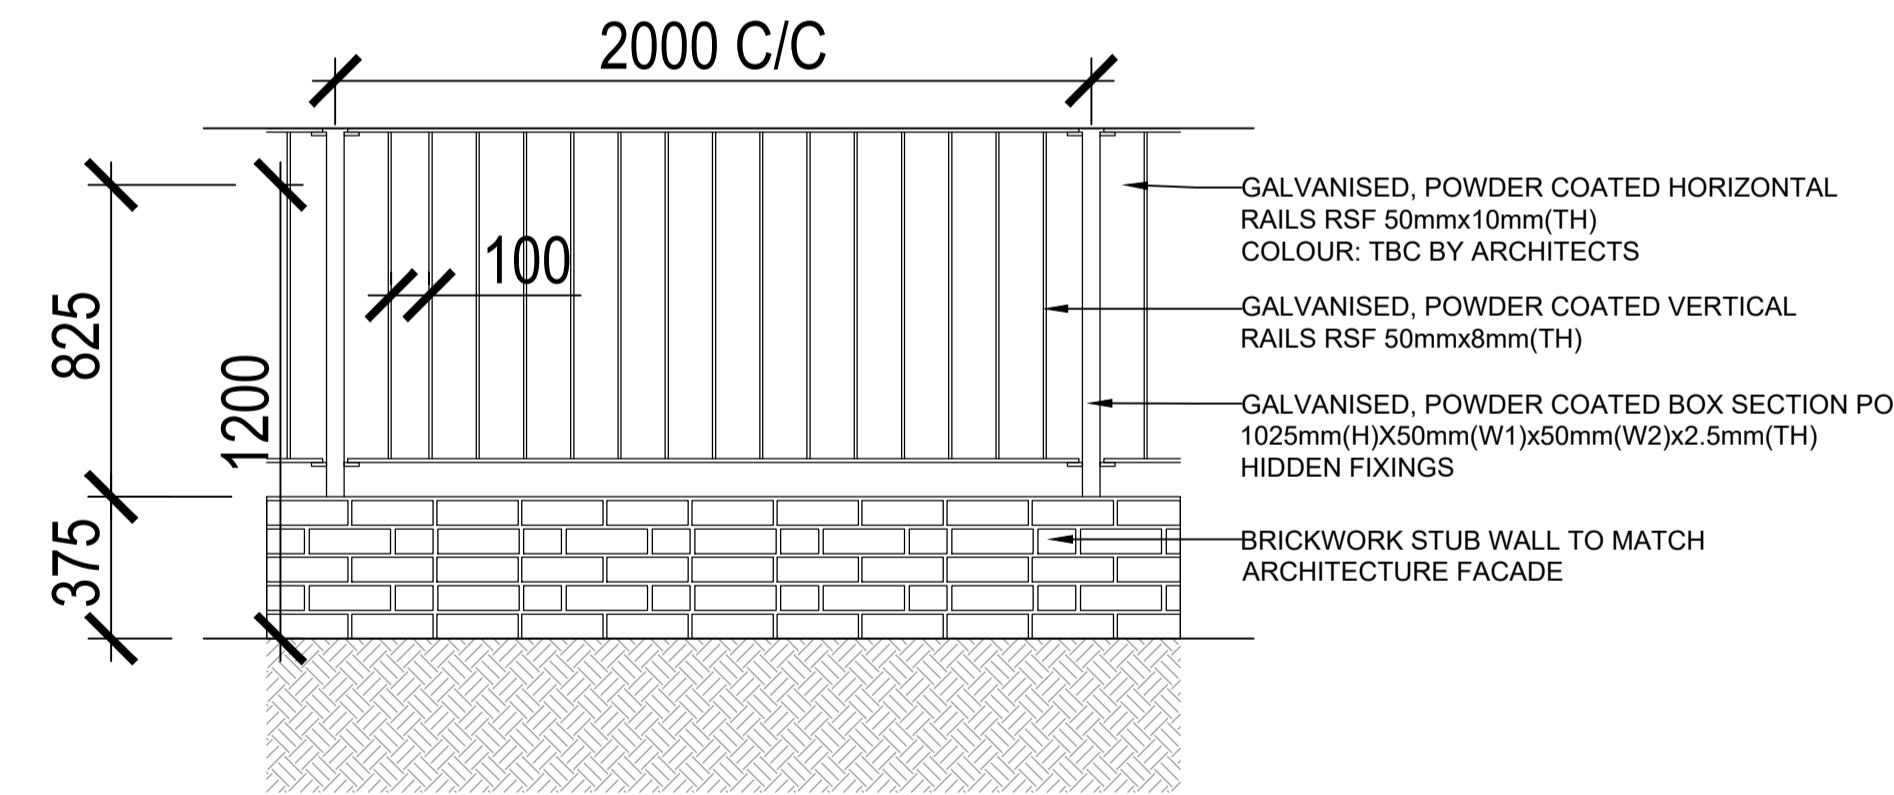

REFERENCE IMAGE

03 2M HIGH BLOCKWORK WALL WITH BRICK PUBLIC FACADE

1:20 @ A1

04 1.35M STUB WALL AND RAILING


1:20 @ A1

DETAILS TO BE REFINED AT DETAILED DESIGN FOLLOWING CO-ORDINATION AND SIGN OFF WITH SOUTH DUBLIN COUNTY COUNCIL

ISSUE/REVISION

01 15/04/2022 PART 8 PLANNING

I/R DATE DESCRIPTION

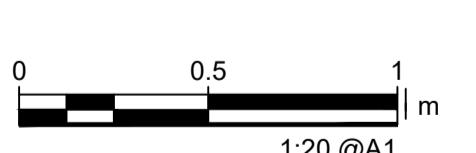

PROJECT NUMBER

60650394

SHEET TITLE

LANDSCAPE DETAIL 6/6

SHEET NUMBER

CLBR-ACM-00-SHT-20-L-7005

PLEASE REFER TO BOUNDARY FIGURE IN LANDSCAPE REPORT FOR REFERENCE OF BOUNDARY PROPOSALS.