


**PROJECT**  
CLONBURRIS PHASE 01

**CLIENT**  
SOUTH DUBLIN COUNTY COUNCIL

**CONSULTANT**  
AECOM  
Adelphi Plaza  
George's Street Upper  
Dun Laoghaire Co.Dublin  
+353 (0) 1 238 3100 tel  
+353 (0) 1 238 3199 fax  
www.aecom.com

- NOTES**
1. THIS DRAWING IS TO BE READ IN CONJUNCTION WITH ALL OTHER RELEVANT ARCHITECTURAL AND ENGINEERING DRAWINGS. ANY DISCREPANCIES, ERRORS OR OMISSIONS TO BE BROUGHT TO THE ATTENTION OF THE DESIGNER.
  2. ALL DIMENSIONS TO BE CHECKED BY THE CONTRACTOR ON SITE PRIOR TO COMMENCEMENT OF WORKS.
  3. AECOM LIMITED TO BE INFORMED BY THE CONTRACTOR OF ANY DISCREPANCIES PRIOR TO THE COMMENCEMENT OF WORKS ON SITE.
  4. DIMENSIONS OF ALL BOUNDARIES AND ADJOINING ROADS TO BE CHECKED ON SITE PRIOR TO COMMENCEMENT OF WORKS.
  5. DO NOT SCALE. ALL MEASUREMENTS AND COORDINATES TO BE CHECKED ON SITE.

- LEGEND:**
- PROPOSED ROAD ELEVATION CHAINAGE AND GRADE
  - PROPOSED FINISH FLOOR LEVELS
  - PROPOSED LINK ROAD UNDER SEPARATE APPLICATION
  - PROPOSED RED LINE BOUNDARY PHASE 1

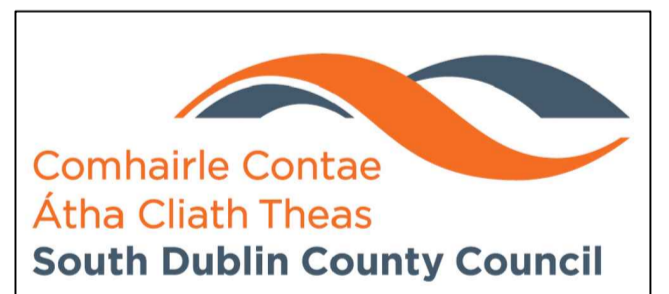

**ISSUE/REVISION**

I/R	DATE	DESCRIPTION
0	13.04.2022	PART 8 SUBMISSION

**PROJECT NUMBER**  
60591832

**SHEET TITLE**  
PROPOSED ROAD AND SITE LEVELS SHEET 1 OF 2

**SHEET NUMBER**  
CLON-ACM-00-XX-DR-C-10-0602

**A PROPOSED ROAD AND SITE LEVELS SHEET 1 OF 2**  
0602 Scale: 1:500

This drawing has been prepared for the use of AECOM's client. It may not be used, modified, reproduced or relied upon by third parties, except as agreed by AECOM or as required by law. AECOM accepts no responsibility, and denies any liability whatsoever, to any party that uses or relies on this drawing without AECOM's express written consent. All measurements must be obtained from the stated dimensions.