



LEGEND
TREE PROTECTION

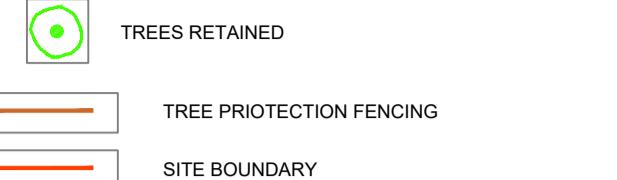

DRAWING TO BE INTERPRETED WITH REFERENCE TO THE ARBORICULTURAL ASSESSMENT & IMPACT REPORT

ZONE 1

ZONE 2

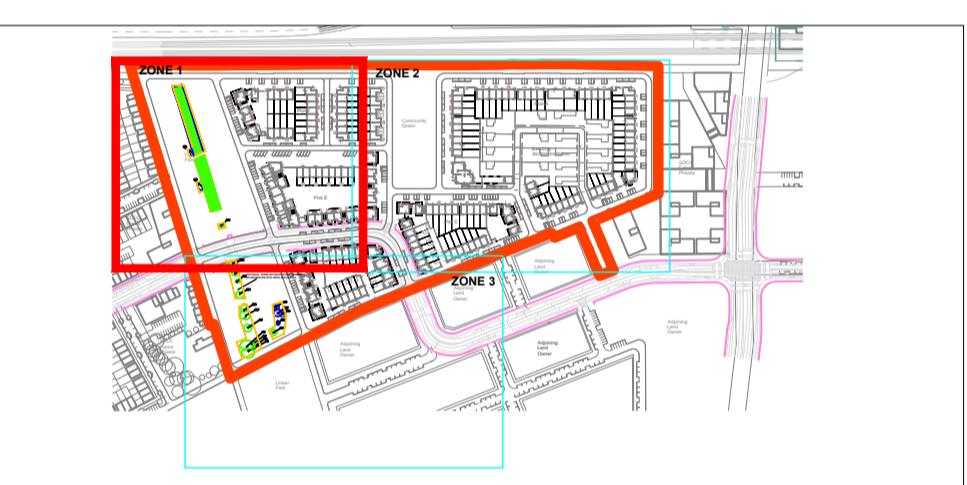

Comhairle Contae Átha Cliath Theas
South Dublin County Council

Metropolitan Workshop
Architecture + Urbanism

REVISIONS		
REV	DATE	DESCRIPTION
A	11.04.22	REVISED LAYOUT

PROJECT: CLONBURRIS STRATEGIC DEVELOPMENT ZONE (SHD) JOB NO. TCLO002

DRAWING: TREE PROTECTION 1 OF 3 DATE: 11-04-22 SCALE: 1:500 @ A1

DRAWN BY: CIARAN KEATING CK INITIALS

STATUS: PLANNING

DRAWING NO:110

NOTES
Do Not Scale. Use Figured Dimensions Only.
Not for Construction Purposes unless Specifically Marked.
© THIS DRAWING IS COPYRIGHT OF CMK HORTICULTURE + ARBORICULTURE LTD.

CMK
Horticulture & Arboriculture