


LEGEND

TREE PROTECTION

- TREES RETAINED
- TREE PROTECTION FENCING
- SITE BOUNDARY

DRAWING TO BE INTERPRETED WITH REFERENCE TO THE ARBORICULTURAL ASSESSMENT & IMPACT REPORT

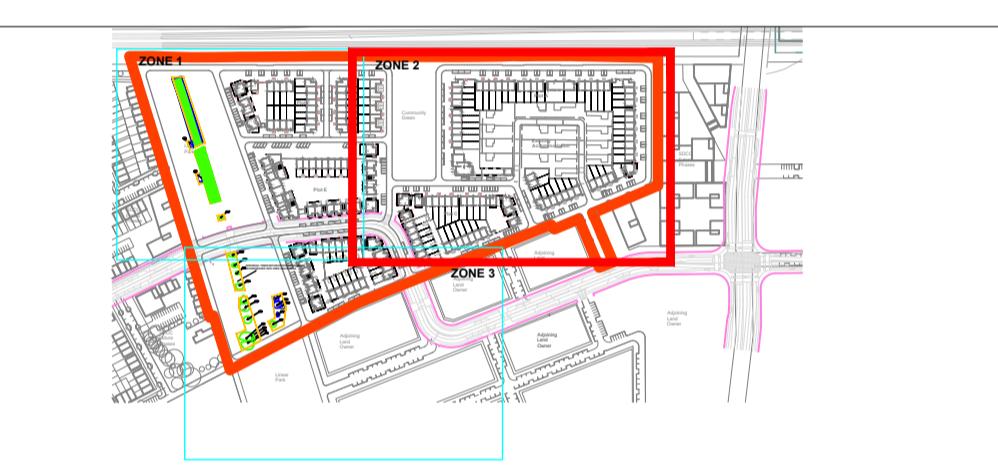

Comhairle Contae
Átha Cliath Theas
South Dublin County Council

Metropolitan Workshop
Architecture + Urbanism

REVISIONS		
REV	DATE	DESCRIPTION
A	11.04.22	REVISED LAYOUT
PROJECT: CLONBURRIS STRATEGIC DEVELOPMENT ZONE (SHD) JOB NO. TCL002		
DRAWING: TREE PROTECTION 2 of 3	DATE: 11-04-22	SCALE: 1:500 @ A1
DRAWN BY: CIARAN KEATING		CK INITIALS
STATUS: PLANNING		
DRAWING NO: 111		
NOTES Do Not Scale. Use Figured Dimensions Only. Not for Construction Purposes unless Specifically Marked. © THIS DRAWING IS COPYRIGHT OF CMK HORTICULTURE + ARBORICULTURE LTD.		

CMK
Horticulture & Arboriculture