




LEGEND


TREE PROTECTION

 TREES RETAINED


 TREE PROTECTION FENCING

 SITE BOUNDARY

DRAWING TO BE INTERPRETED WITH REFERENCE TO THE ARBORICULTURAL ASSESSMENT & IMPACT REPORT

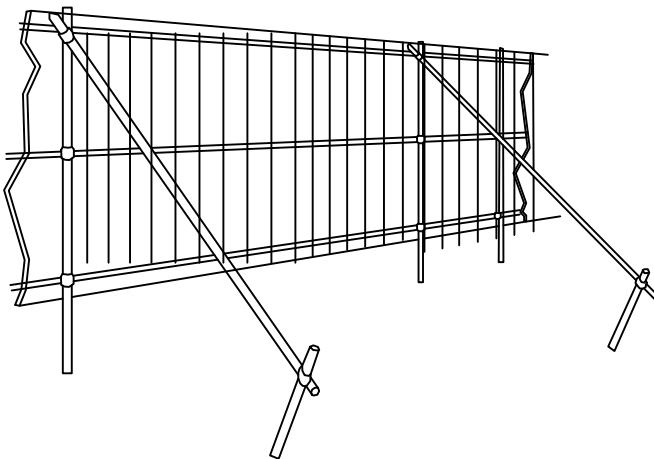


TREE PROTECTION DETAIL:
HERRAS FENCING OR SIMILAR APPROVED

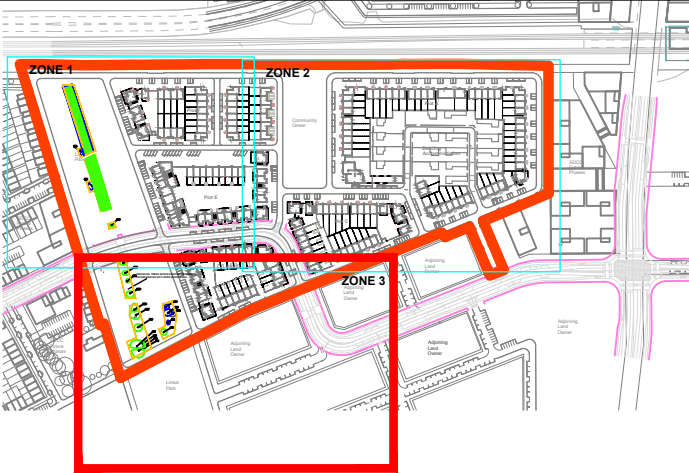


**Comhairle Contae
Átha Cliath Theas
South Dublin County Council**

**Metropolitan
Workshop**
Architecture + Urbanism

REVISIONS		
REV	DATE	DESCRIPTION
A	11.04.22	REVISED LAYOUT
PROJECT: CLONBURRIS STRATEGIC DEVELOPMENT ZONE (SHD)		JOB NO. TCL0002
DRAWING: TREE PROTECTION 3 OF 3	DATE: 11-04-22	SCALE: 1:500 @ A1
DRAWN BY: CIARAN KEATING		CK INITIALS
STATUS: PLANNING		
DRAWING NO:112		
<small>NOTES Do Not Scale. Use Figure Dimensions Only. Not for Construction Purposes unless Specifically Marked. © THIS DRAWING IS COPYRIGHT OF CMK HORTICULTURE + ARBORICULTURE LTD.</small>		

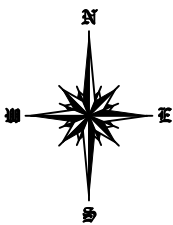

CMK
Horticulture & Arboriculture