


Electrical supply for floodlighting to be taken from existing clubhouse

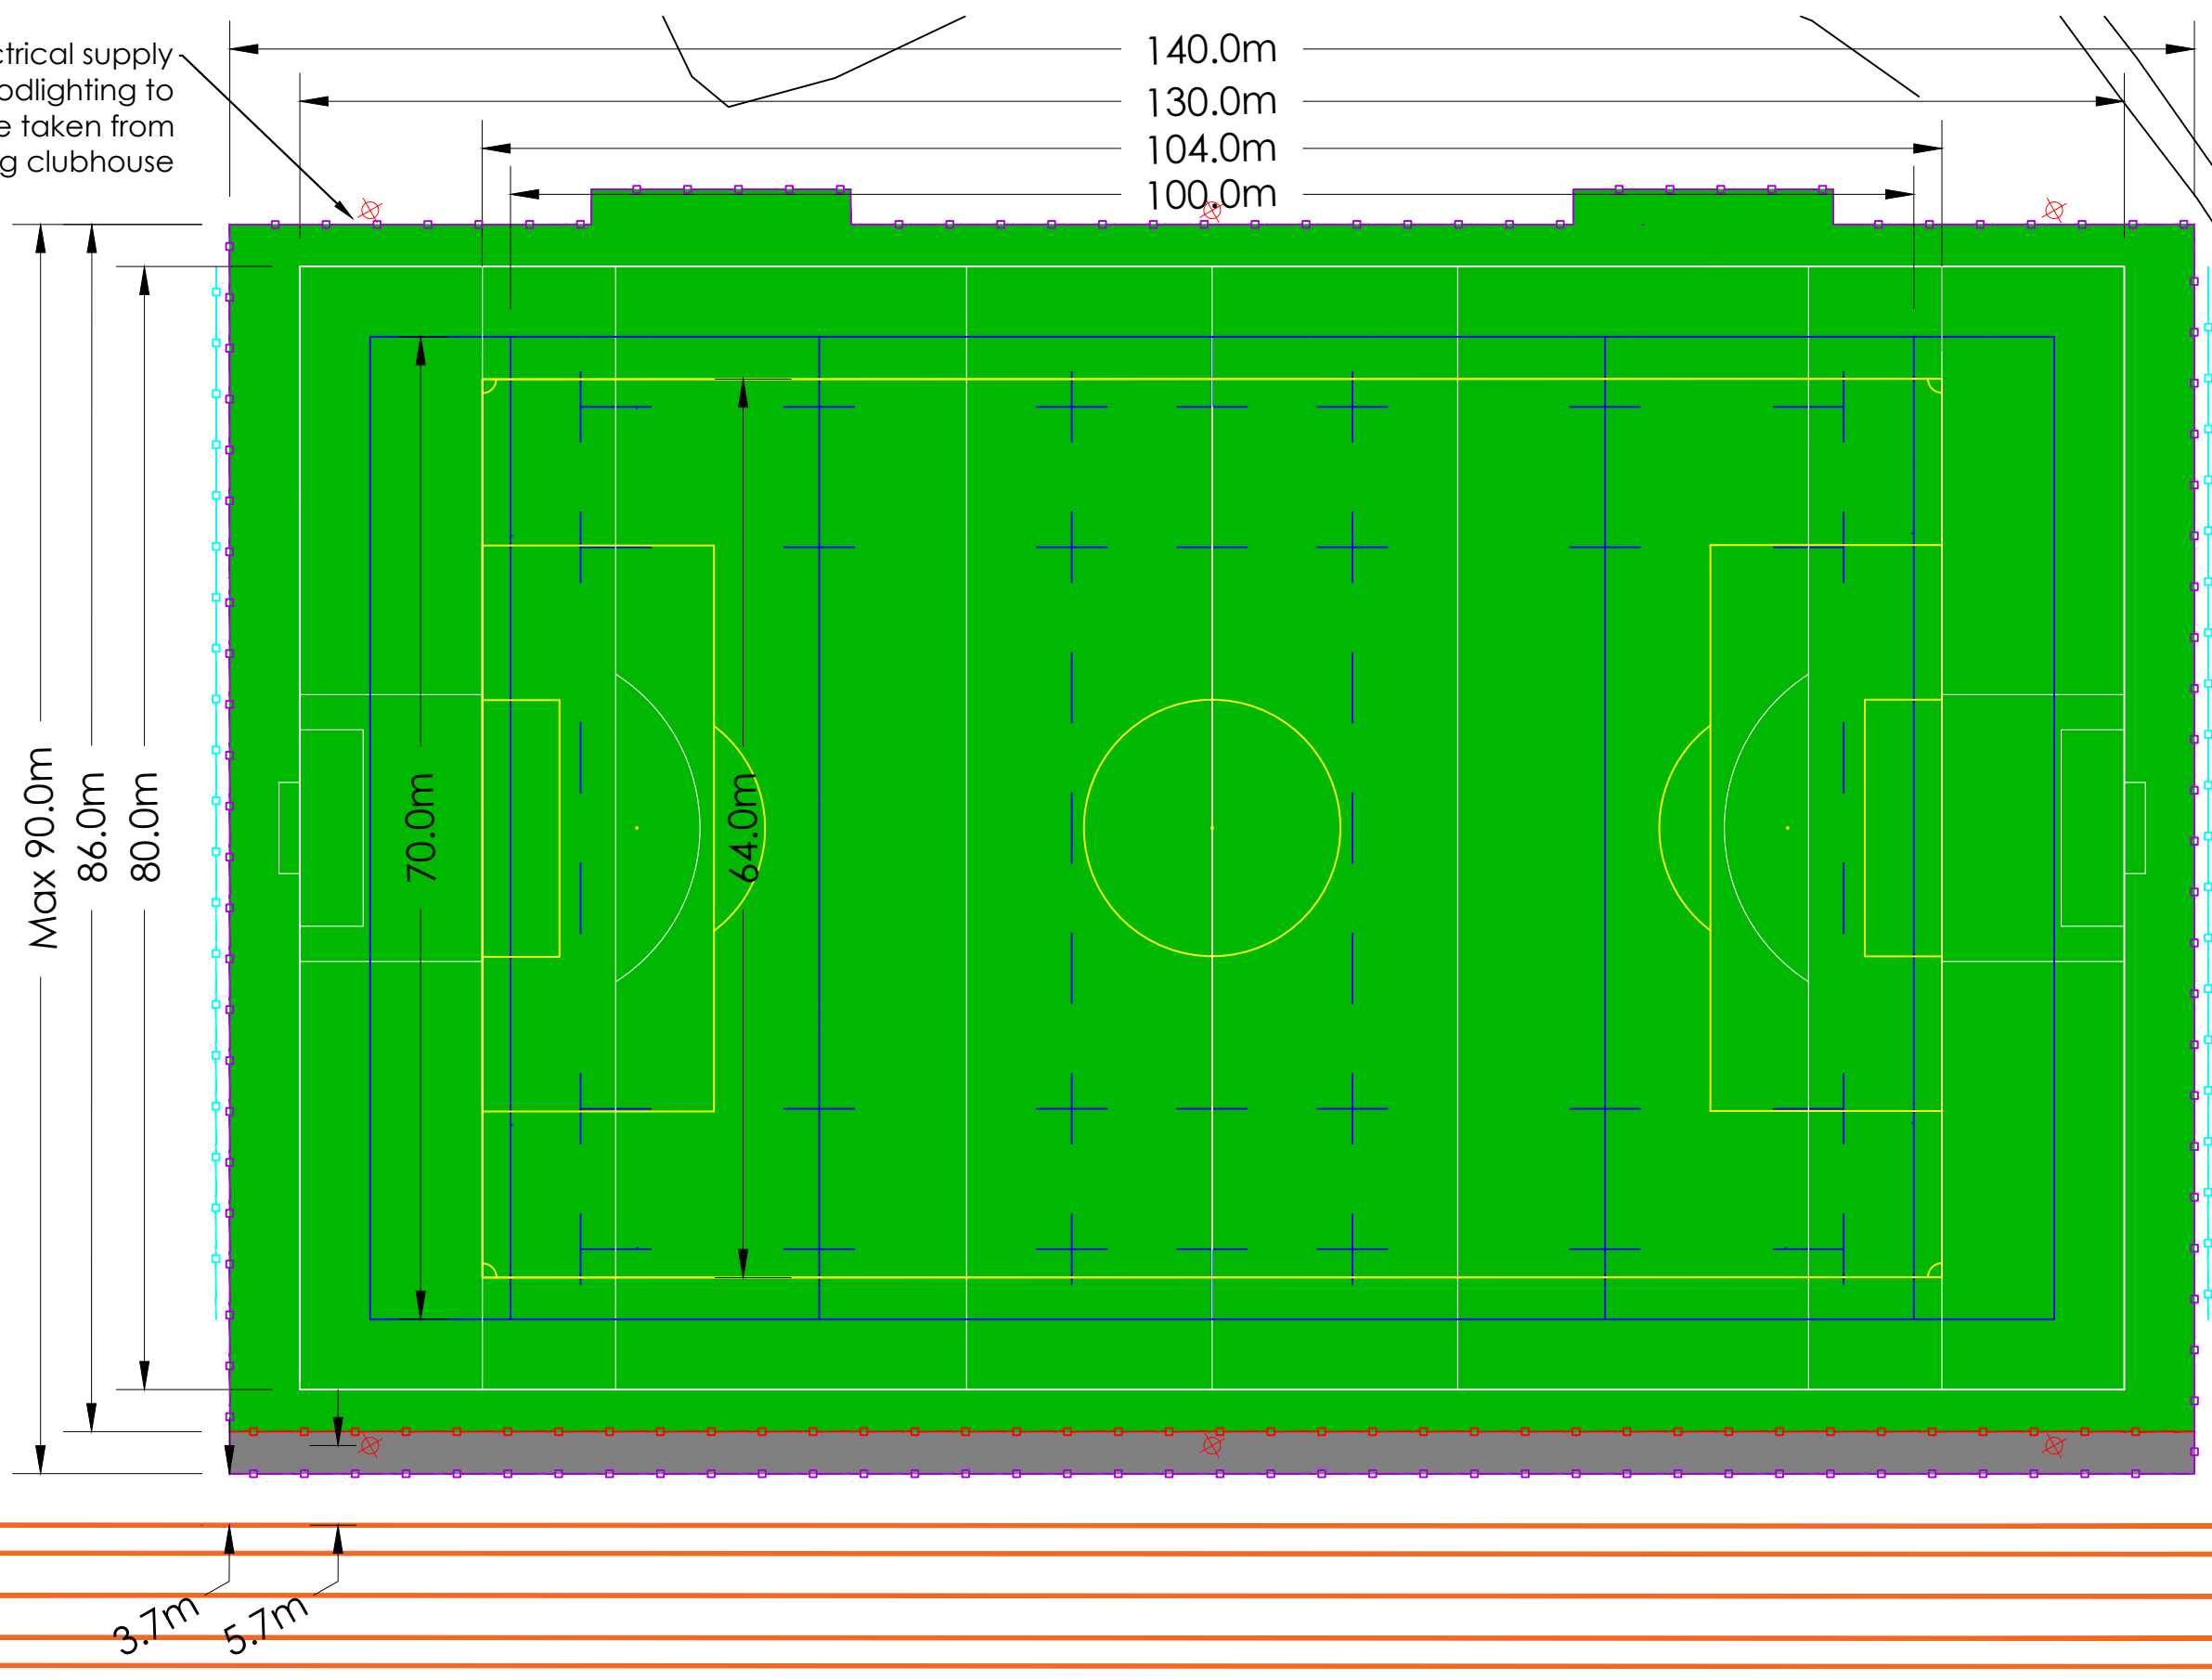

NOTES
 It is the contractor's responsibility to check design levels and sizes for compliance. Any discrepancies or errors to be identified to the design team.

Line markings to be finalized at detailed design stage.

Synthetic Area	
Length	- 140.0m
Width	- 86.0m
Recess area x 2	- 2.5m x 18.5m
Total	- 12,086m²

- KEY**
- Perimeter Fencing
 - Spectator Fencing
 - Ballstop Netting
 - 60mm 3G Synthetic Turf
 - Floodlighting Column
 - ESB Power Line

REVISION	DETAILS	BY	DATE	CHECKED



**KNOCKLYON PARK
 GENERAL ARRANGEMENT
 CONSTRUCTION OF A NEW ARTIFICIAL PITCH**



Date: 04/2023 Scale: 1:500 @ A3	Job. No. 3096	Drawn by: GS Checked by: CH
------------------------------------	---------------	--------------------------------

01 | GENERAL ARRANGEMENT
 SCALE: 1:500