


NOTES
It is the contractors responsibility to check design levels and sizes for compliance. Any discrepancies or errors to be identified to the design team.

Gates shown indicative only.

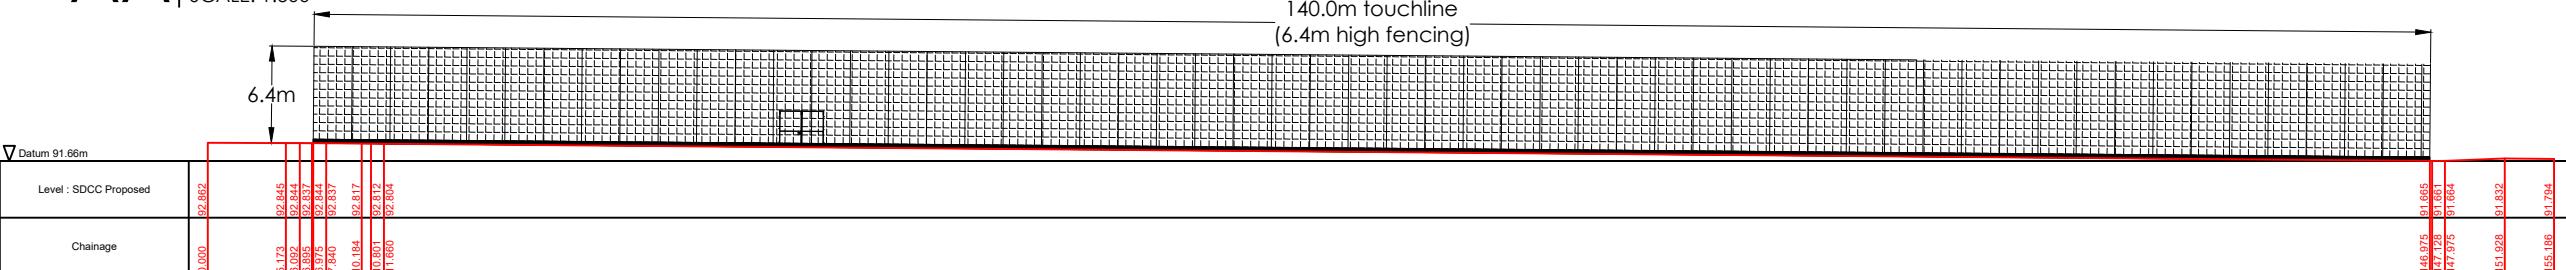

SCALE: 1:500



BB | LONGITUDINAL SECTION

SCALE: 1:500


SCALE: 1:500



info@sportslabsconsult.com

KNOCKLYON PARK FENCING SECTIONS

CONSTRUCTION OF A NEW ARTIFICIAL

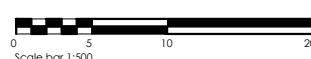

Date: 04/2023	Job. No.	Drawn by: CH
Scale: 1:500 @ A3	3096	Checked by: DD