




NOTES  
It is the contractors responsibility to check design levels and sizes for compliance. Any discrepancies or errors to be identified to the design team.

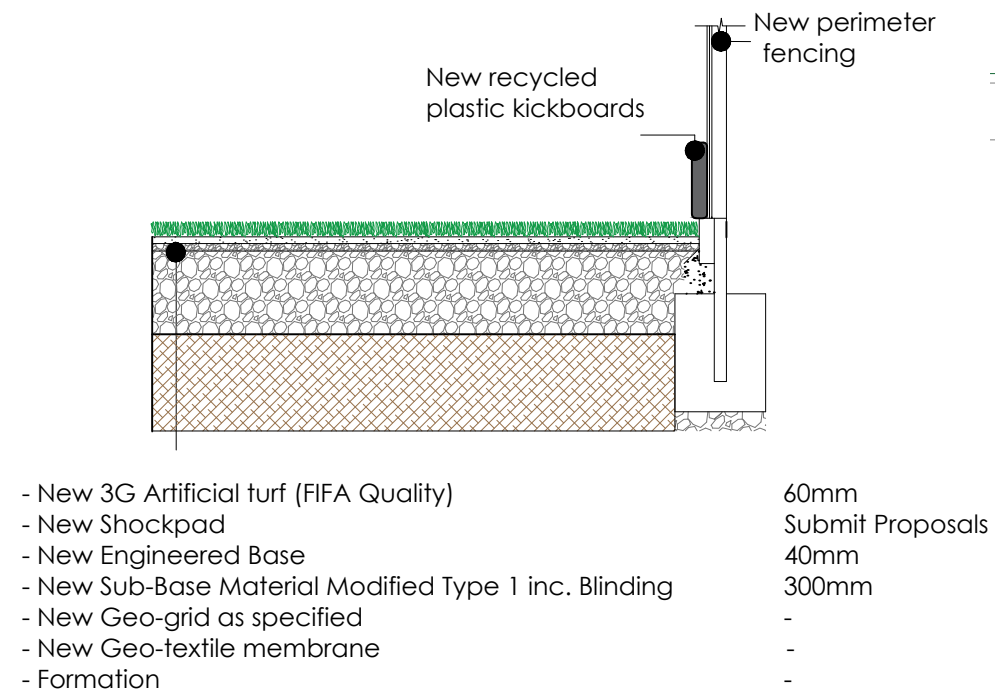


01 STANDARD PITCH KEY IN SECTION  
SCALE: 1:25

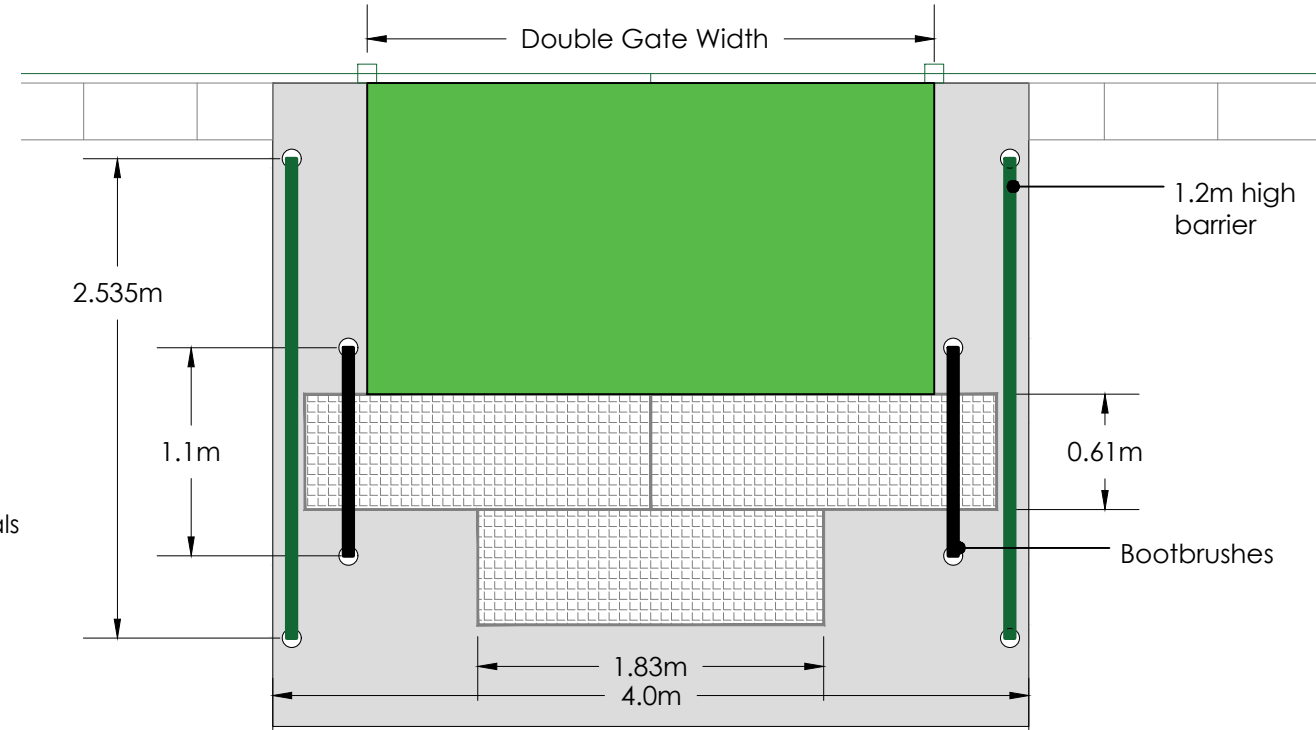

02 TYPICAL DETOX AREA PLAN  
SCALE: 1:25

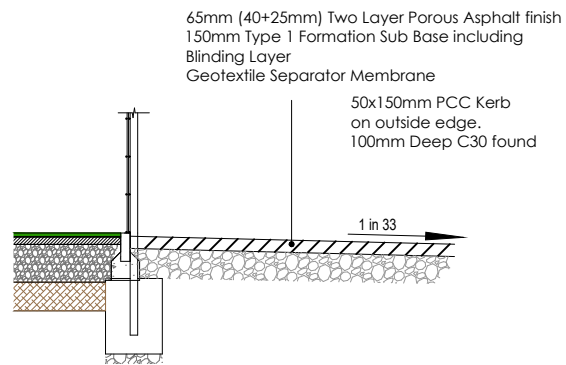

03 STANDARD ACCESS PATH SECTION  
SCALE: 1:40

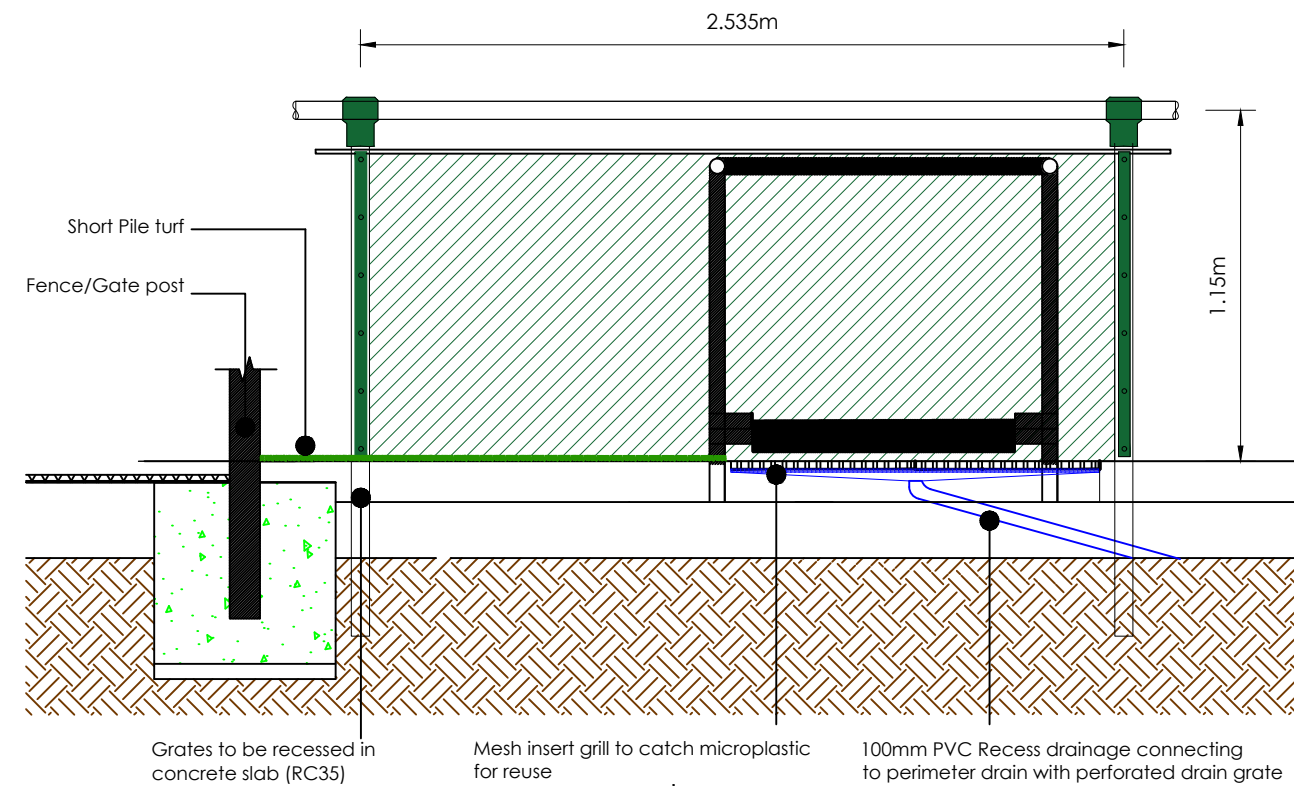


04 TYPICAL DETOX AREA SECTION  
SCALE: 1:25

REVISION	DETAILS	BY	DATE	CHECKED



info@sportslabsconsult.com

KNOCKLYON PARK  
CONSTRUCTION DETAILS  
CONSTRUCTION OF A NEW ARTIFICIAL PITCH

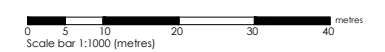

Date: 04/2023 Scale: VARES	Job. No. 3096	Drawn by: CH Checked by: DD
-------------------------------	---------------	--------------------------------