


NOTES
It is the contractors responsibility to check design levels and sizes for compliance. Any discrepancies or errors to be identified to the design team.

KEY

Site Boundary

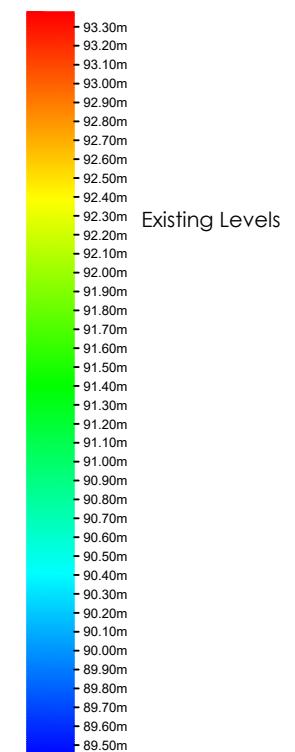

REVISION DETAILS BY DATE CHECKED



info@sportslabsconsult.com

KNOCKLYON PARK
EXISTING SITE LEVELS
CONSTRUCTION OF A NEW ARTIFICIAL PITCH

0 5 10 20 30 40 metres
Scale bar 1:1000 (metres)

Date: 11/2022 Job. No. 3096
Scale: 1:1000 @ A3 Drawn by: CH
Checked by: DD