





NOTES
 It is the contractor's responsibility to check design levels and sizes for compliance. Any discrepancies or errors to be identified to the design team.

- Scope of Site Investigation**
- 6No Windowless sampler boreholes to a maximum depth of 4.45m
 - 2No Hand dug pits to a maximum depth of 1.2m
 - 7No TRL Dynamic Cone Penetration tests to measure insitu CBR
 - 2No infiltration test within 2No hand dug pits

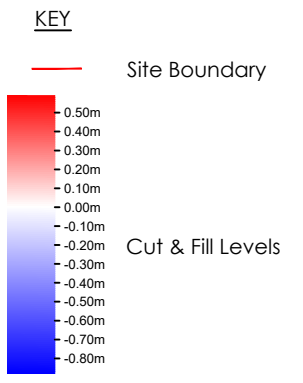

PRISM VOLUME : DATUM 0.000m


Volume	Value	Area	Value	Avg Depth	Value
Cut	2188.3787		11777.1412	Cut	0.186
Fill	1947.3216		6936.0830	Fill	0.281
Balance	241.0571	Null	23514.6729		

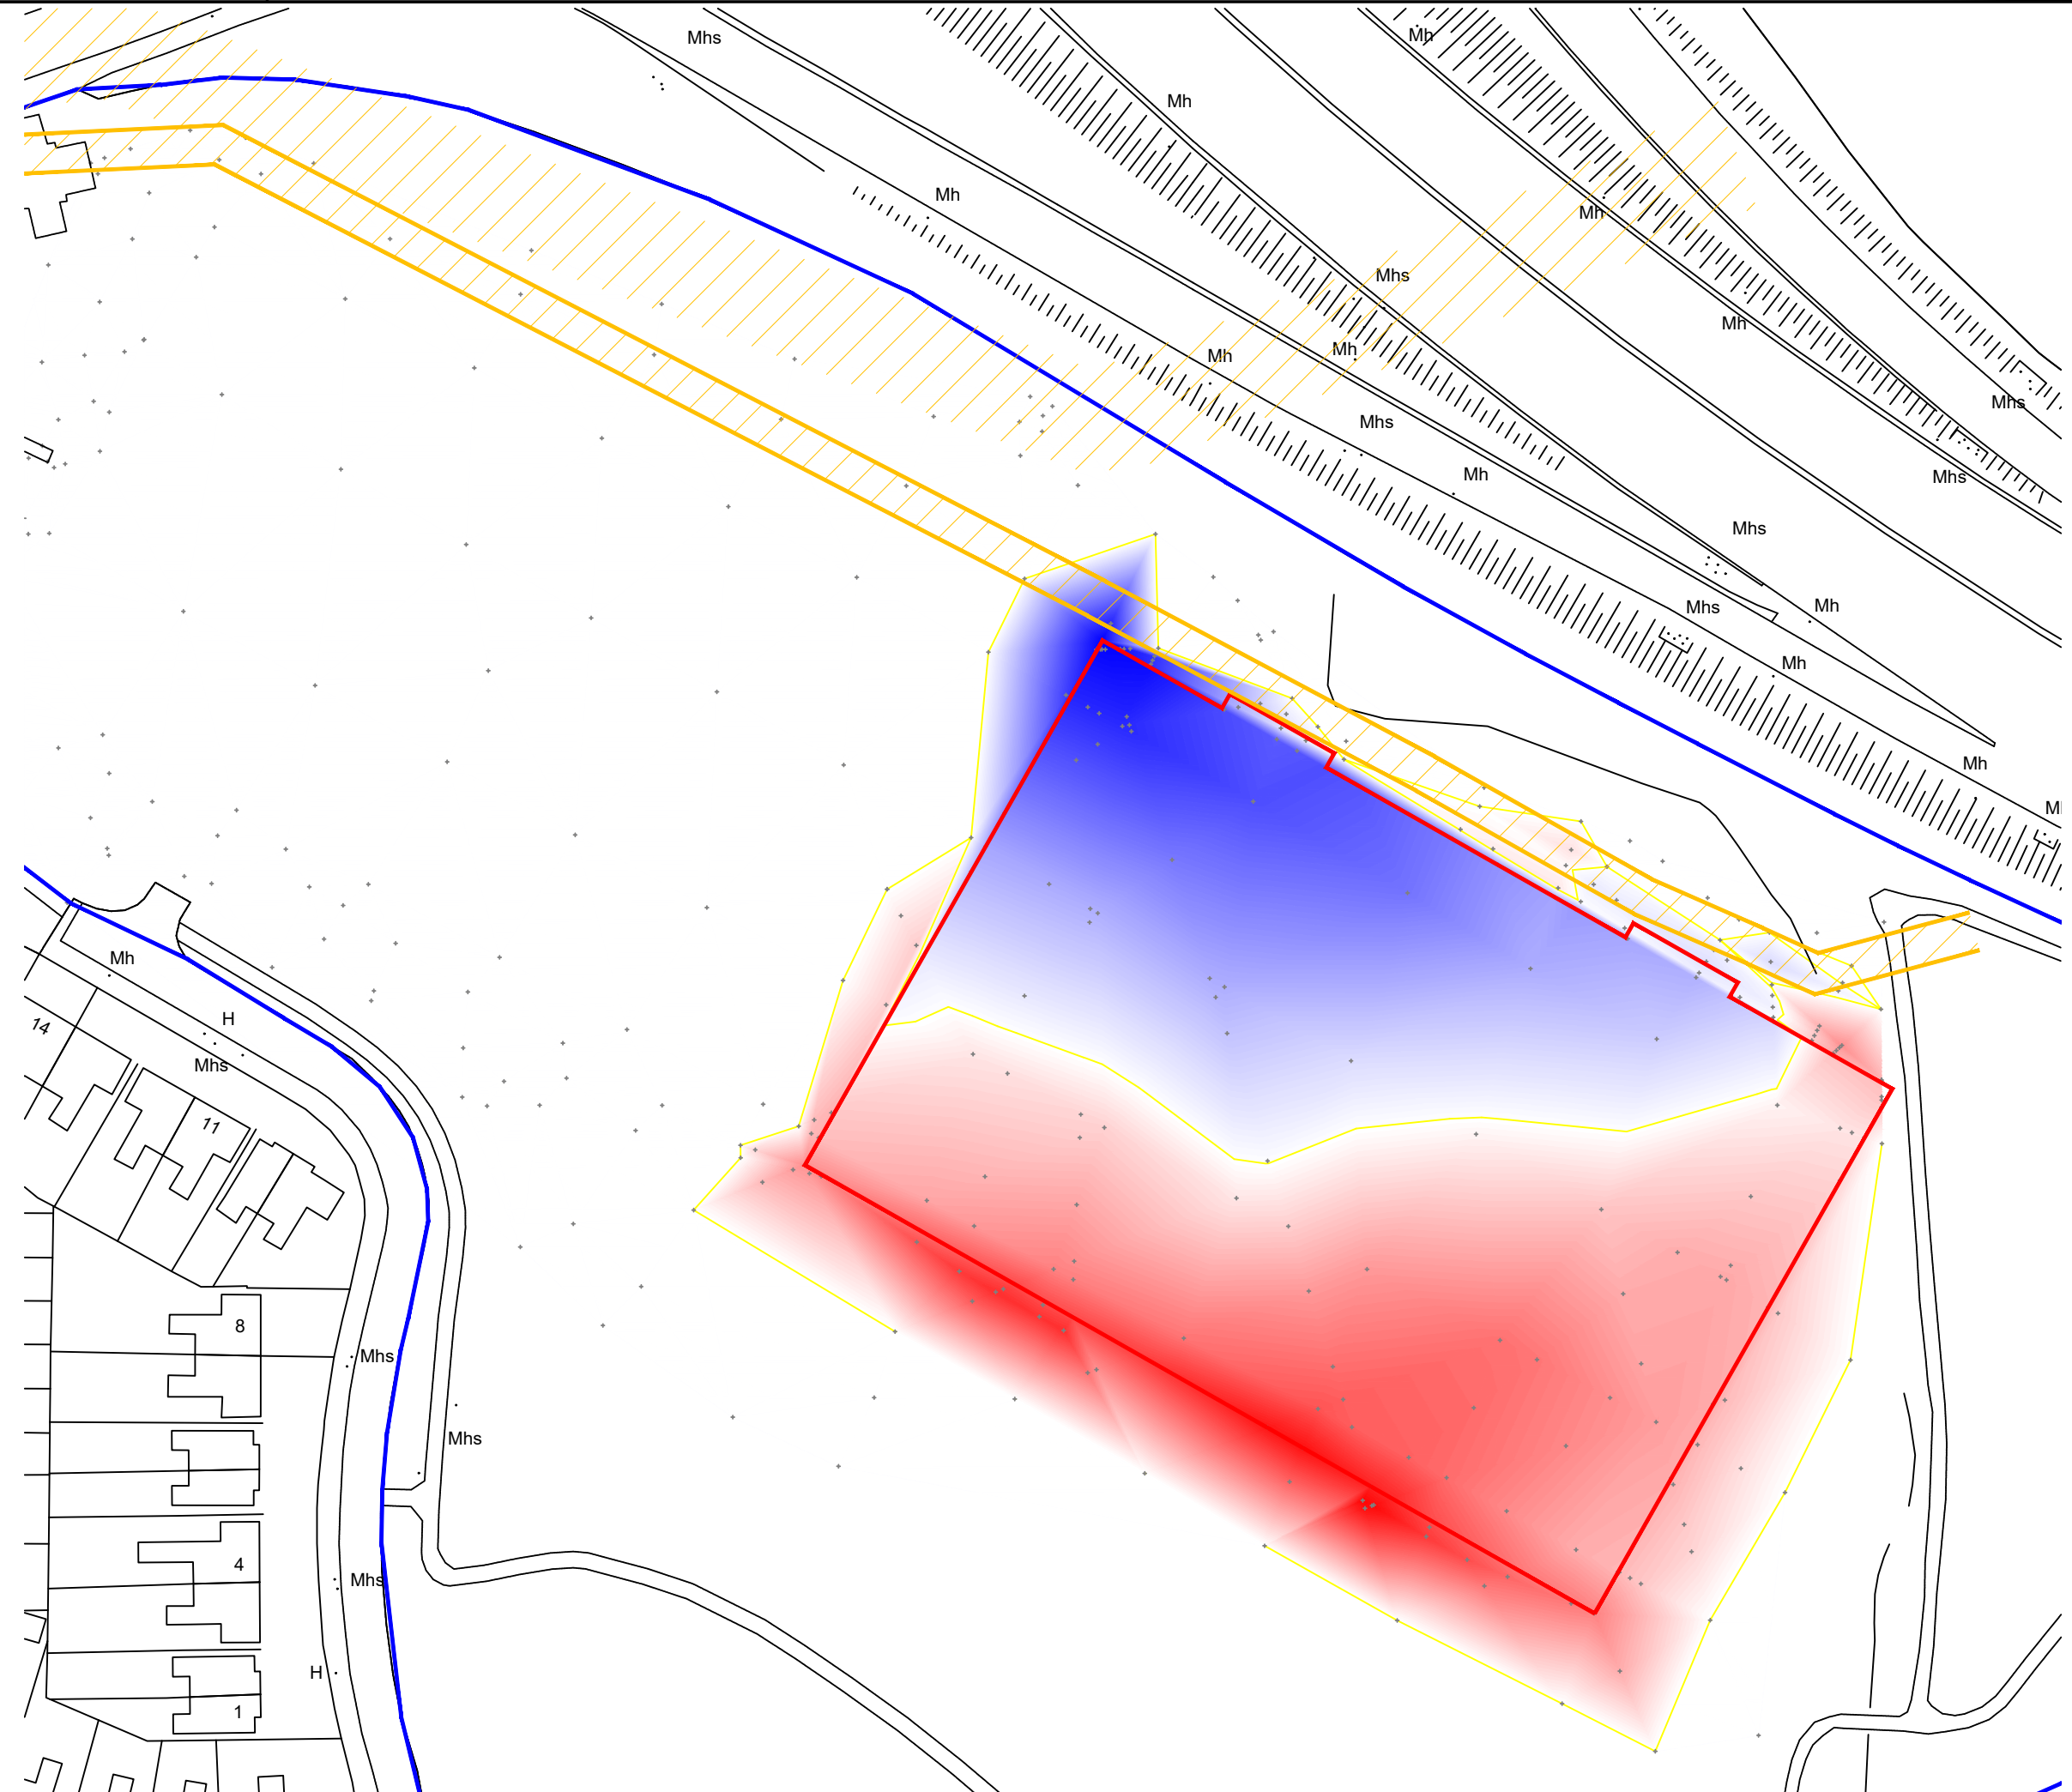

REVISION	DETAILS	BY	DATE	CHECKED



**KNOCKLYON PARK
 CUT & FILL LEVELS
 CONSTRUCTION OF A NEW ARTIFICIAL PITCH**

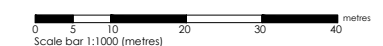

Date: 11/2022	Job No. 3096	Drawn by: CH
Scale: 1:1000 @ A3		Checked by: DD