




01 SECTION A-A
P04 SCALE = 1:250 @A1

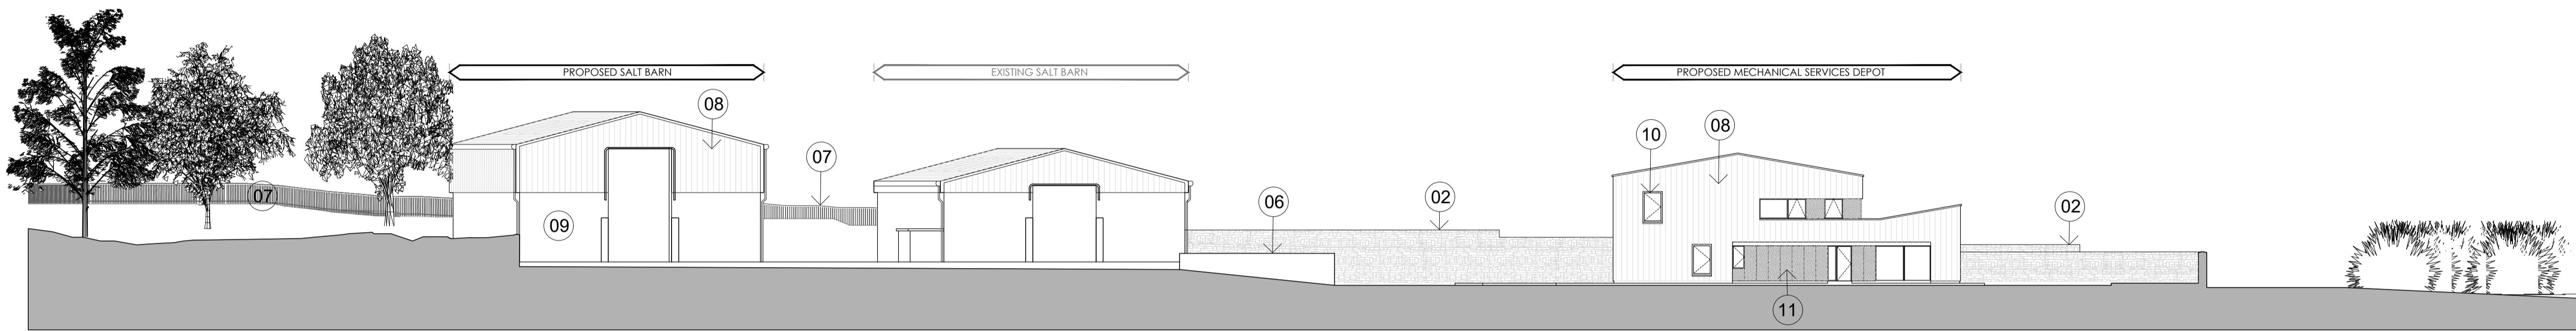

02 SECTION B-B
P04 SCALE = 1:250 @A1

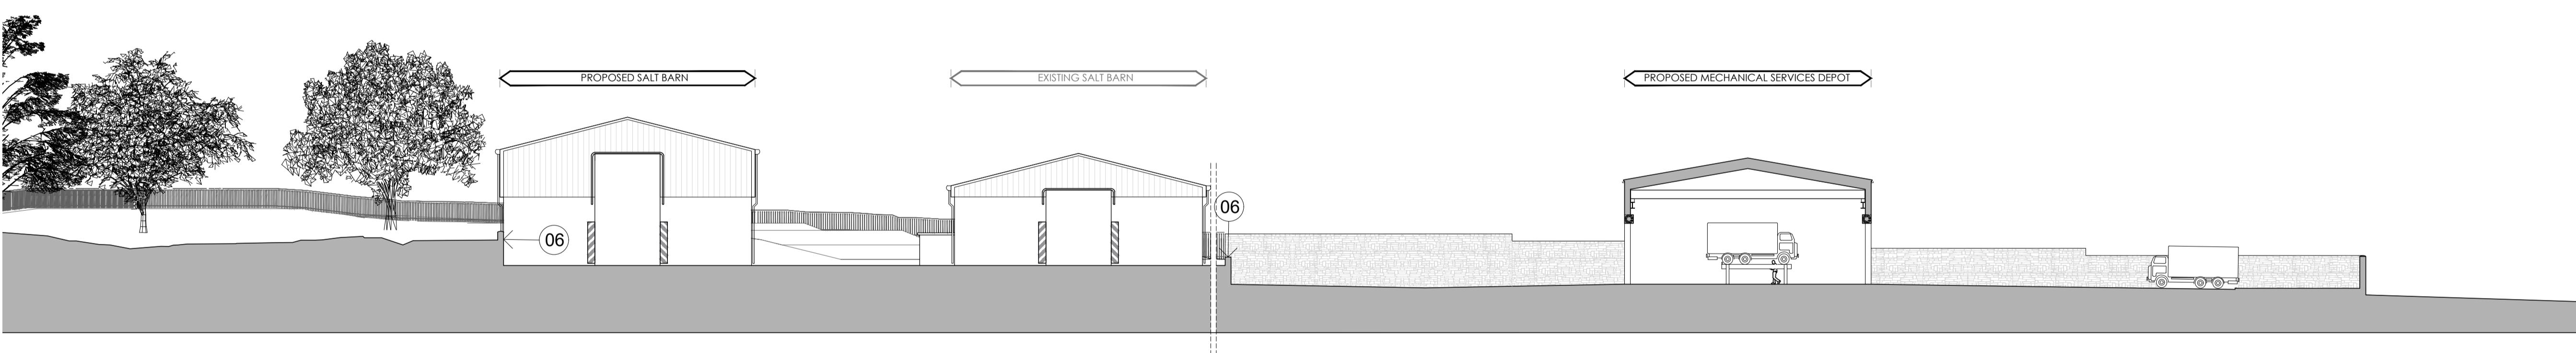

03 SECTION C-C
P04 SCALE = 1:250 @A1

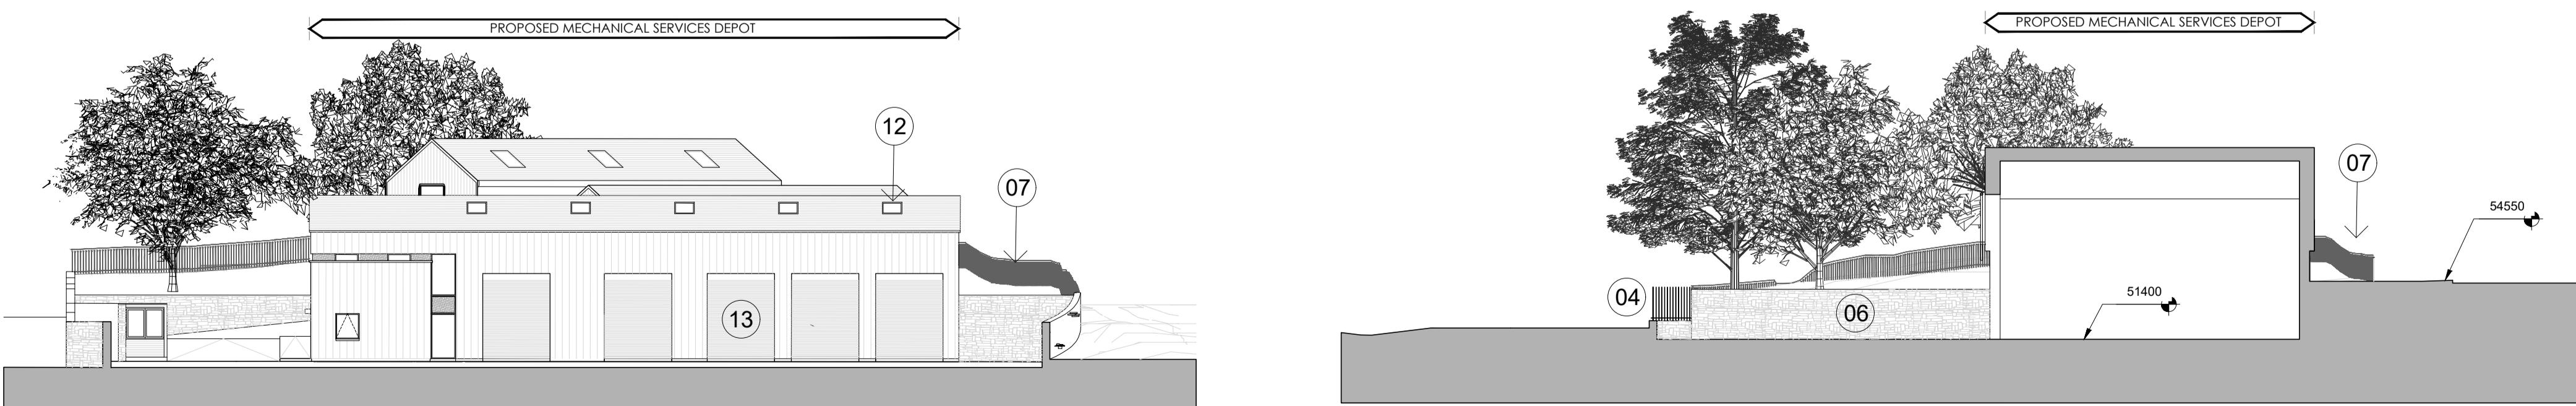

04 SECTION E-E
P04 SCALE = 1:250 @A1

05 SECTION F-F
P04 SCALE = 1:250 @A1

- 01 METAL GATES TO LATER DETAIL AND SELECTION
- 02 NEW 2.4M HIGH COURSED GRANITE WALL
- 03 SDCC LOGO
- 04 NEW 1.8M HIGH METAL RAILINGS ON 0.6M HIGH GRANITE PLINTH WALL
- 05 NEW 2.4M HIGH METAL RAILINGS
- 06 LOW RETAINING WALL
- 07 EXISTING PALISADE FENCE (TO BE RETAINED)
- 08 POWDER-COATED PROFILED SHEET METAL CLADDING
- 09 IN-SITU CONCRETE EXTERNAL WALLS
- 10 ALUCLAD TIMBER WINDOWS
- 11 FIBRE-CEMENT CLADDING PANELS
- 12 INTEGRATED ROOFLIGHT PANEL
- 13 METAL ROLLER SHUTTER DOORS