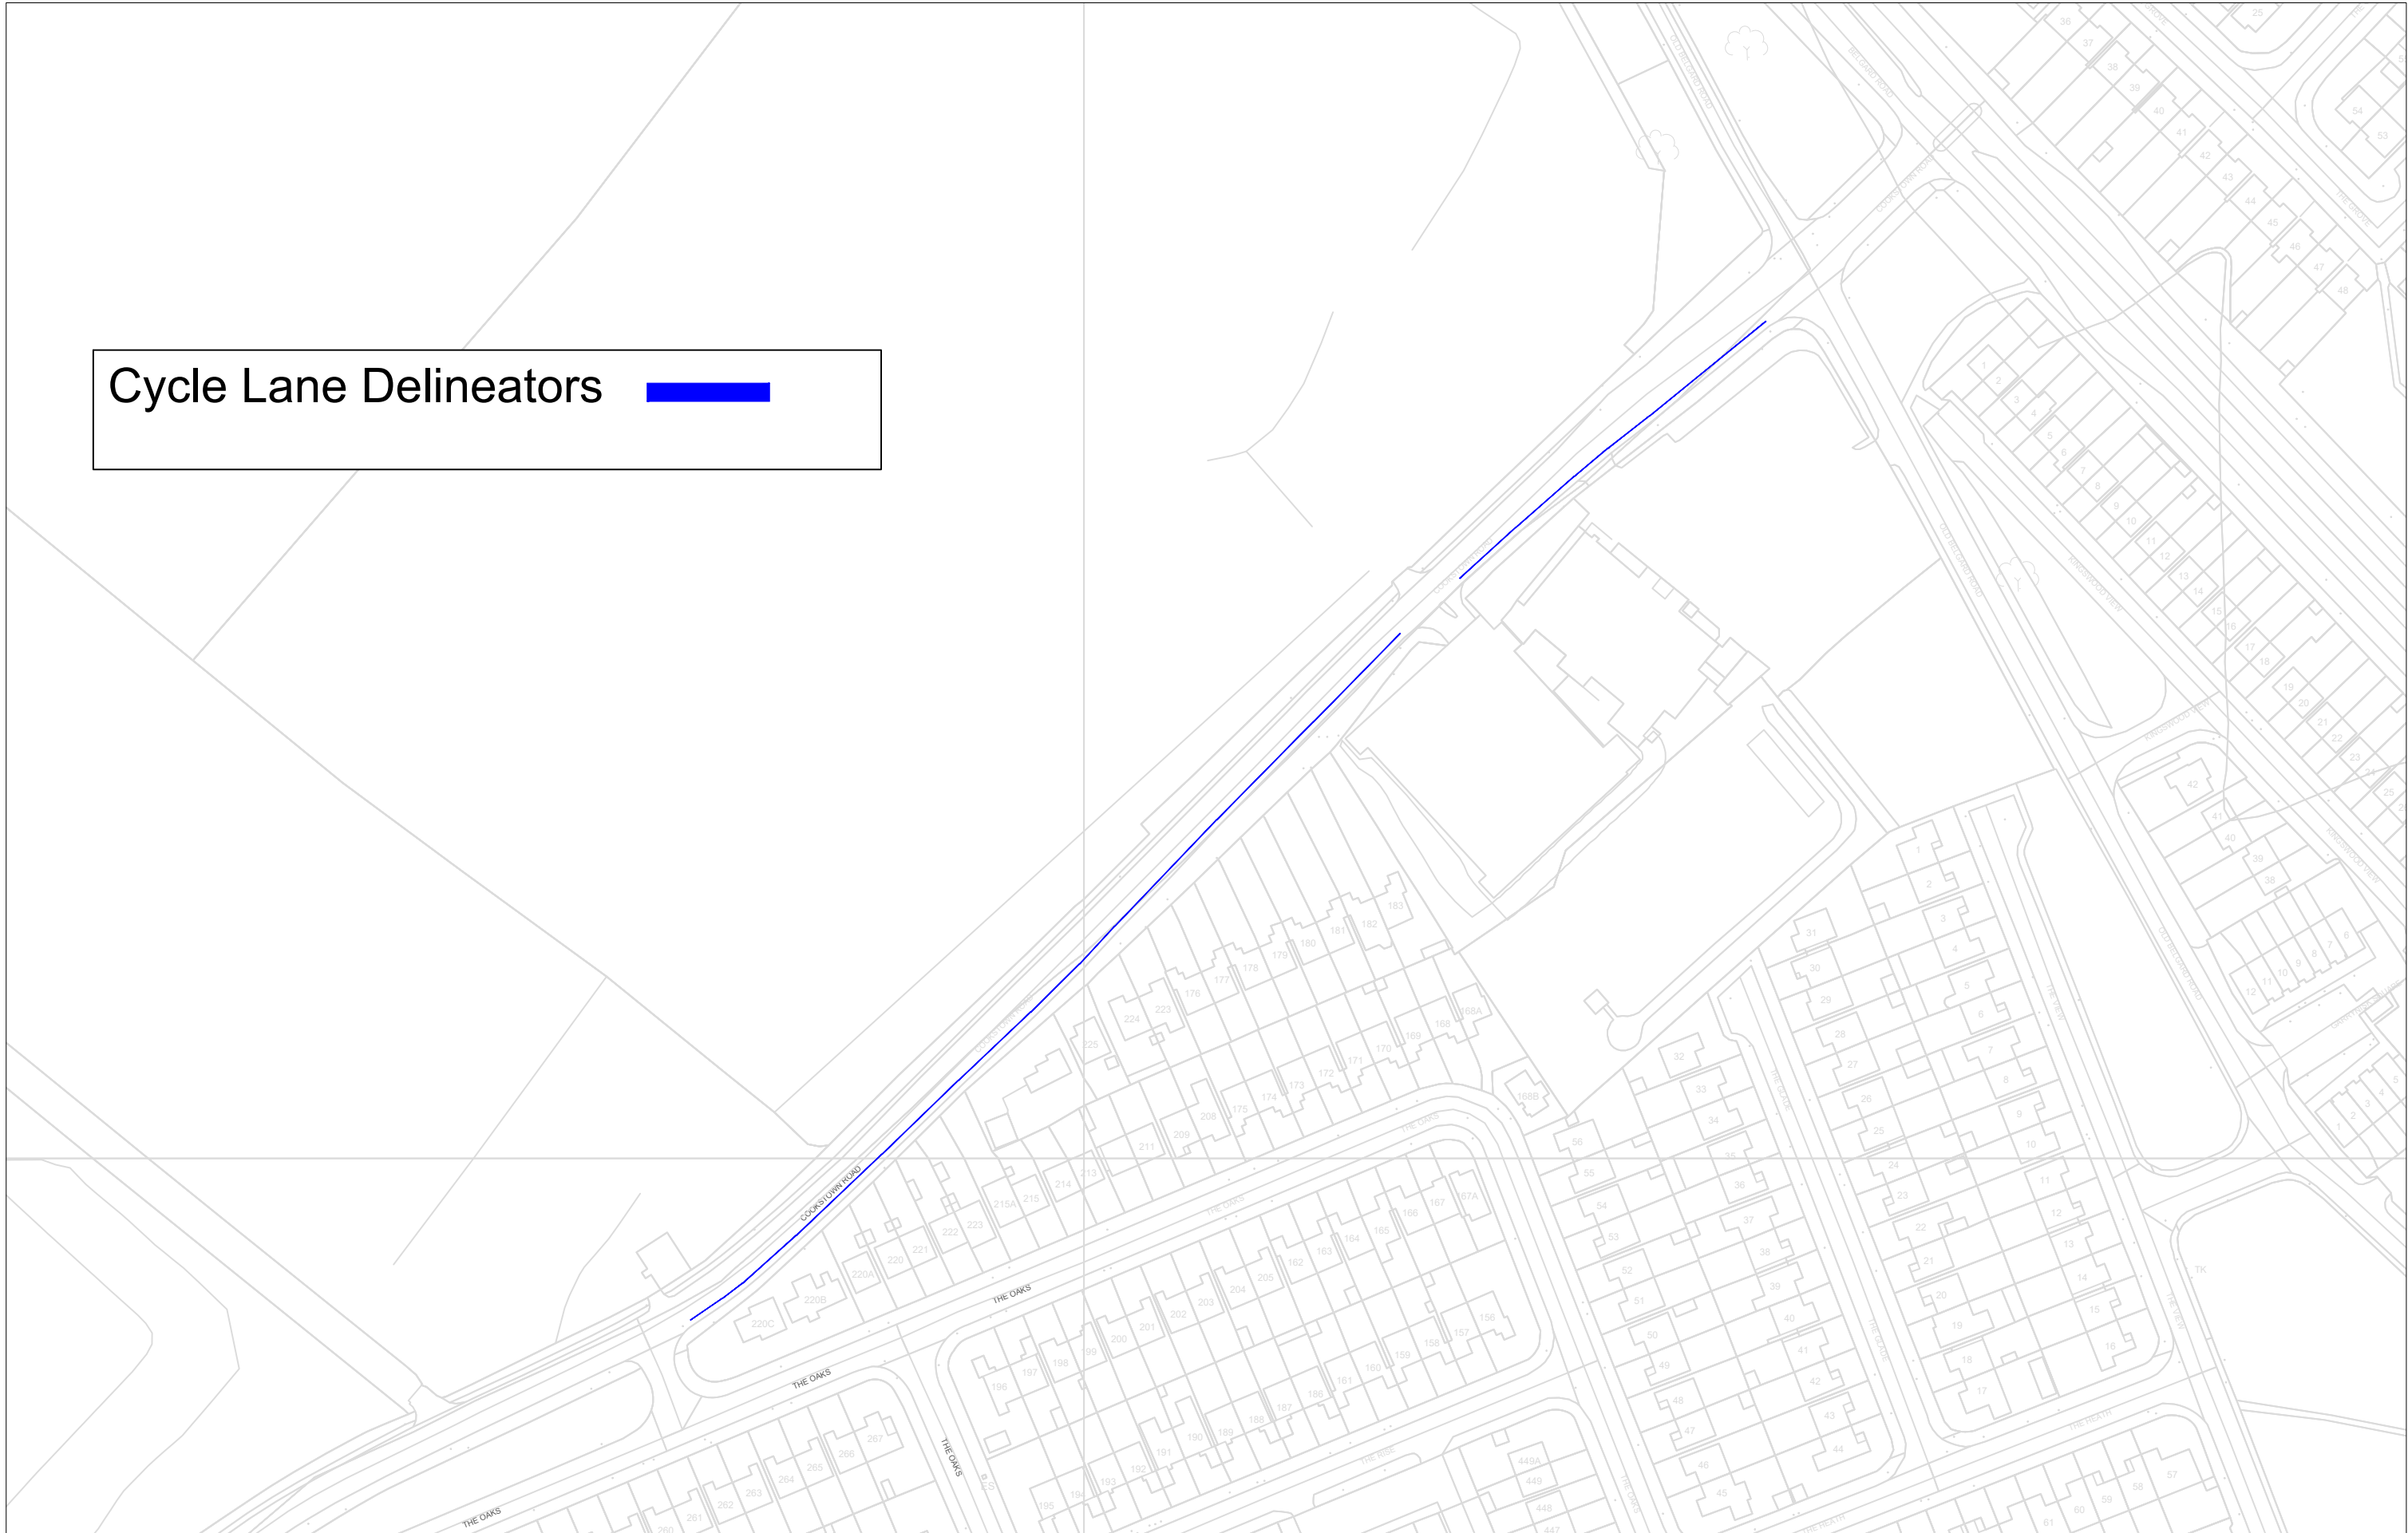

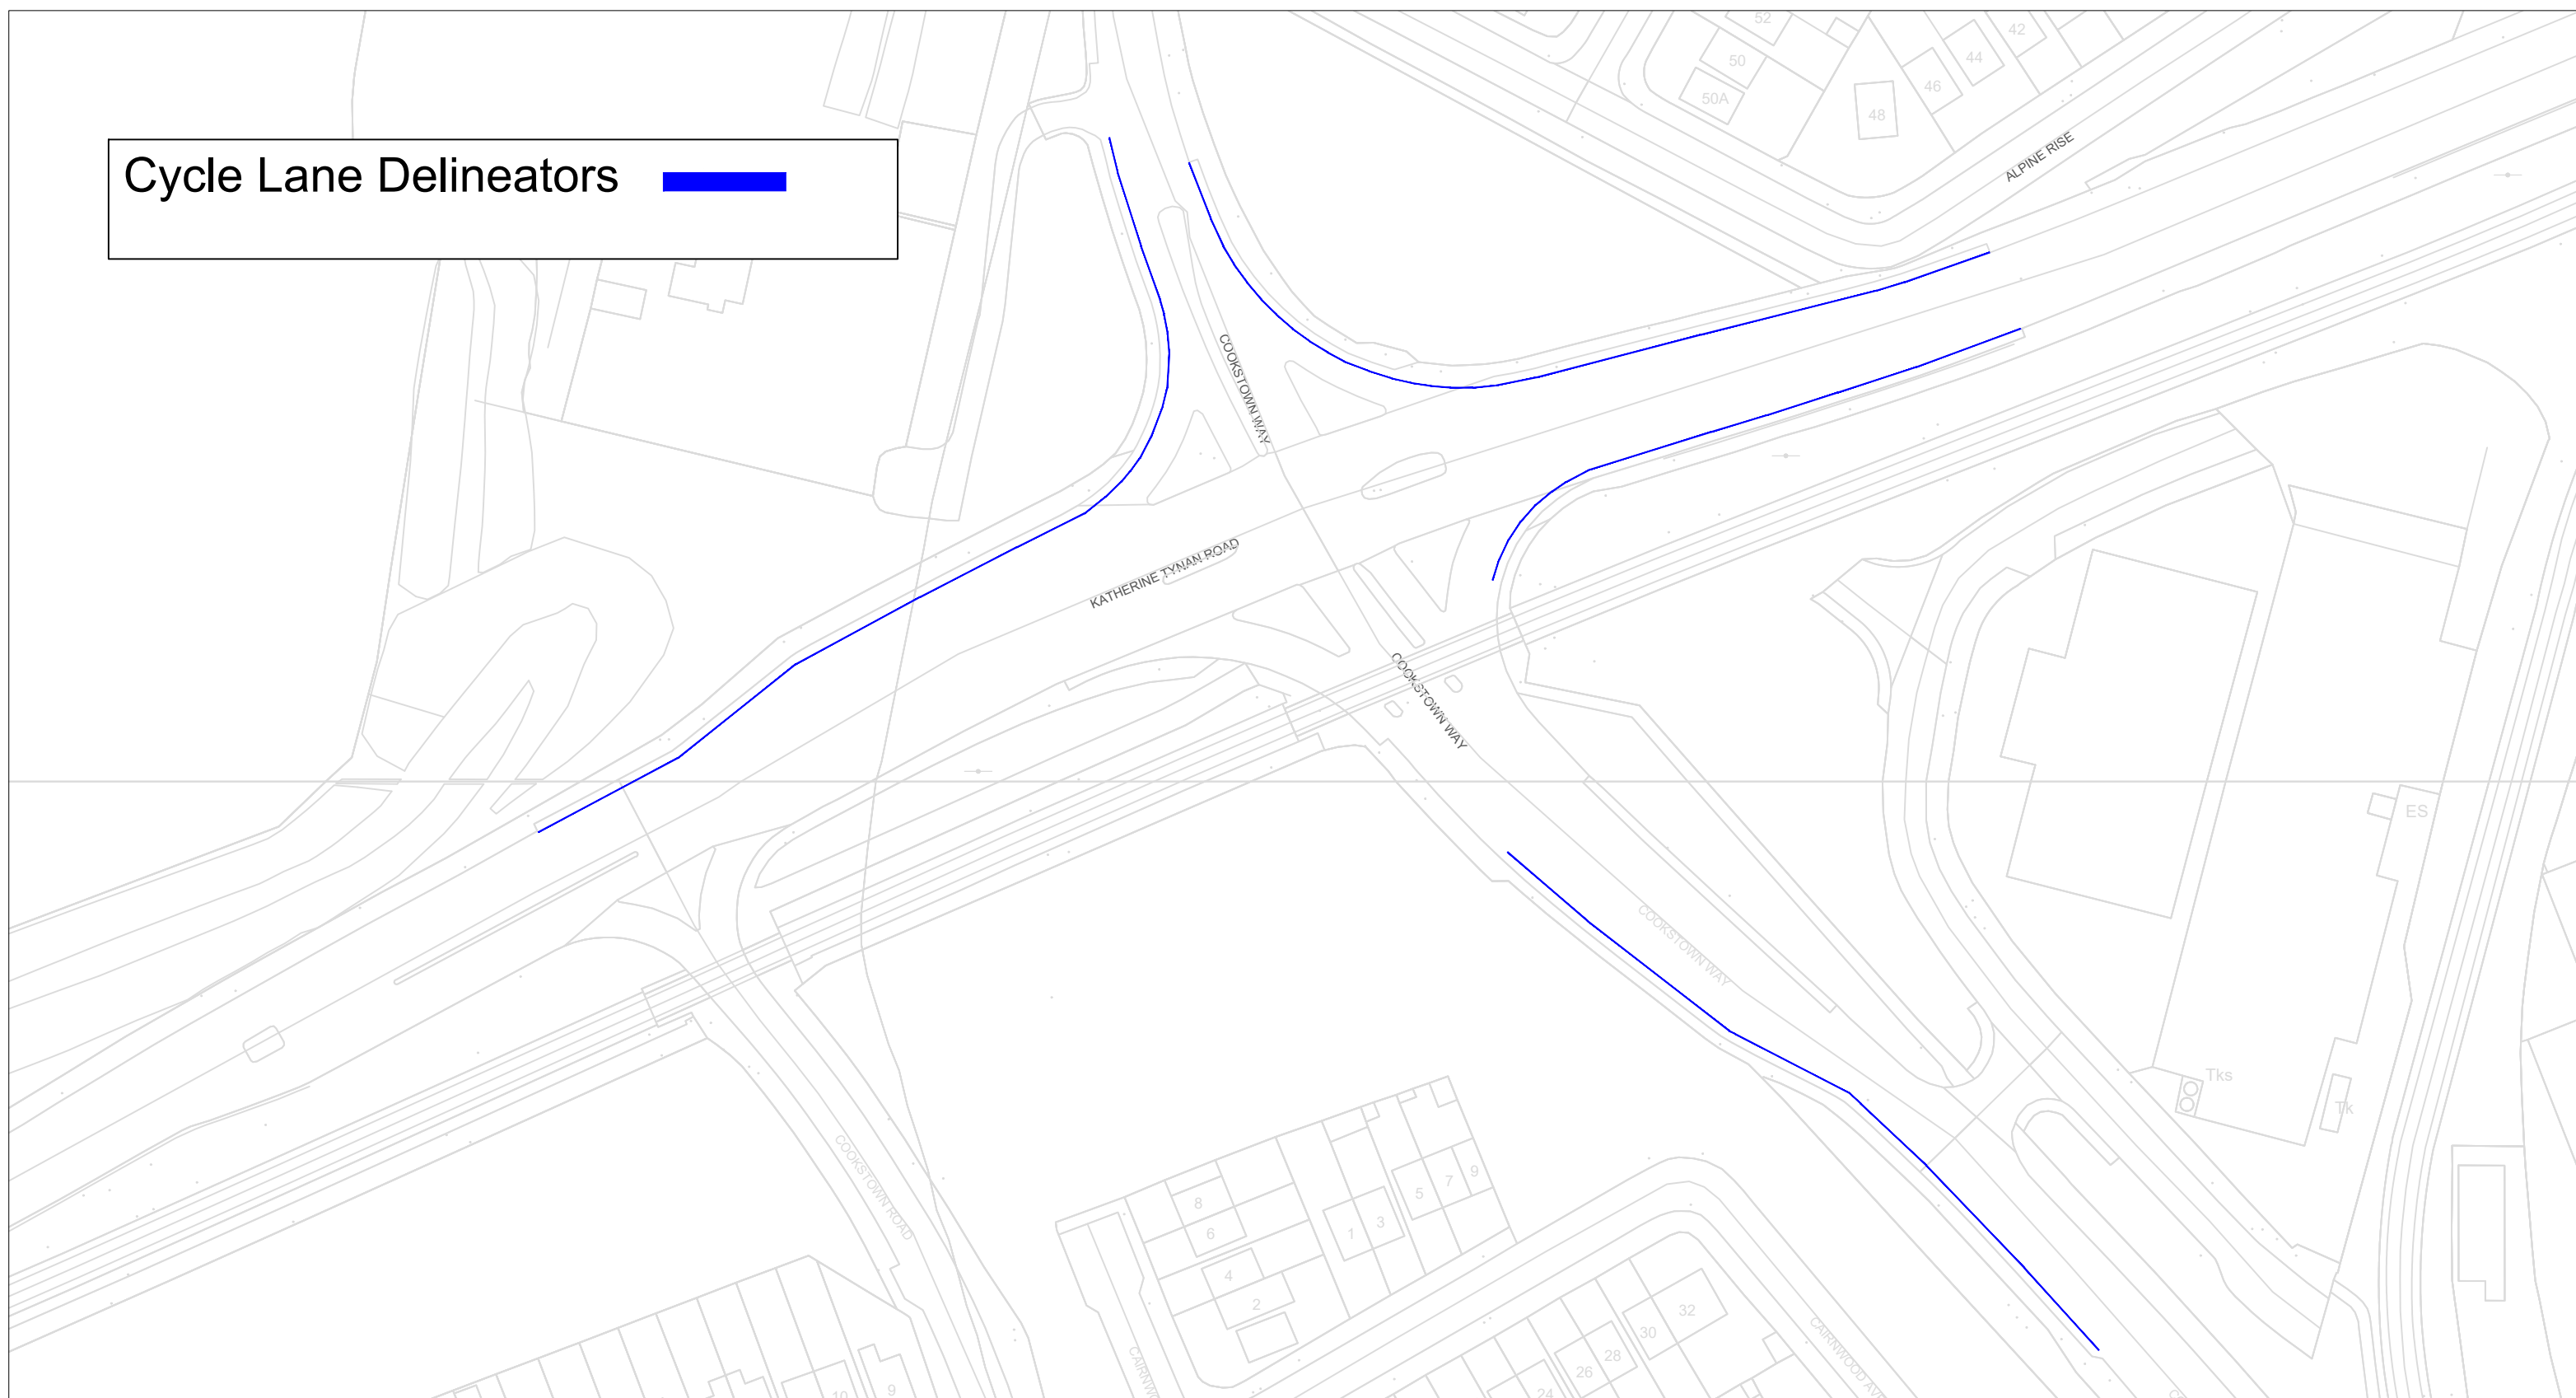


Cycle Lane Delineators 



 <p>COMHAIRLE CONTAE ÁTHA CLIATH THEAS SOUTH DUBLIN COUNTY COUNCIL LAND USE, PLANNING & TRANSPORTATION, COUNTY HALL, TALLAGHT, DUBLIN 24</p>			SCALE	PROJECT TITLE	Cycle Lane Segregation		
			DATE	Oct 2022	DRAWING TITLE	Cookstown Rd	
			DRAWN	SC	DRAWING NO.	Sketch	REV.
	REV.	DATE	DESCRIPTION	CHECKED			

Cycle Lane Delineators 




COMHAIRLE CONTAE ÁTHA CLIATH THEAS
 SOUTH DUBLIN COUNTY COUNCIL
 LAND USE, PLANNING & TRANSPORTATION,
 COUNTY HALL, TALLAGHT, DUBLIN 24

REV.	DATE	DESCRIPTION

SCALE	
DATE	Oct 2022
DRAWN	SC
CHECKED	

PROJECT TITLE	Cycle Lane Segregation	
DRAWING TITLE	Cookstown Rd, Bothar Katherine Tynan, Cookstown Way Junction	
DRAWING NO.	Sketch	REV.

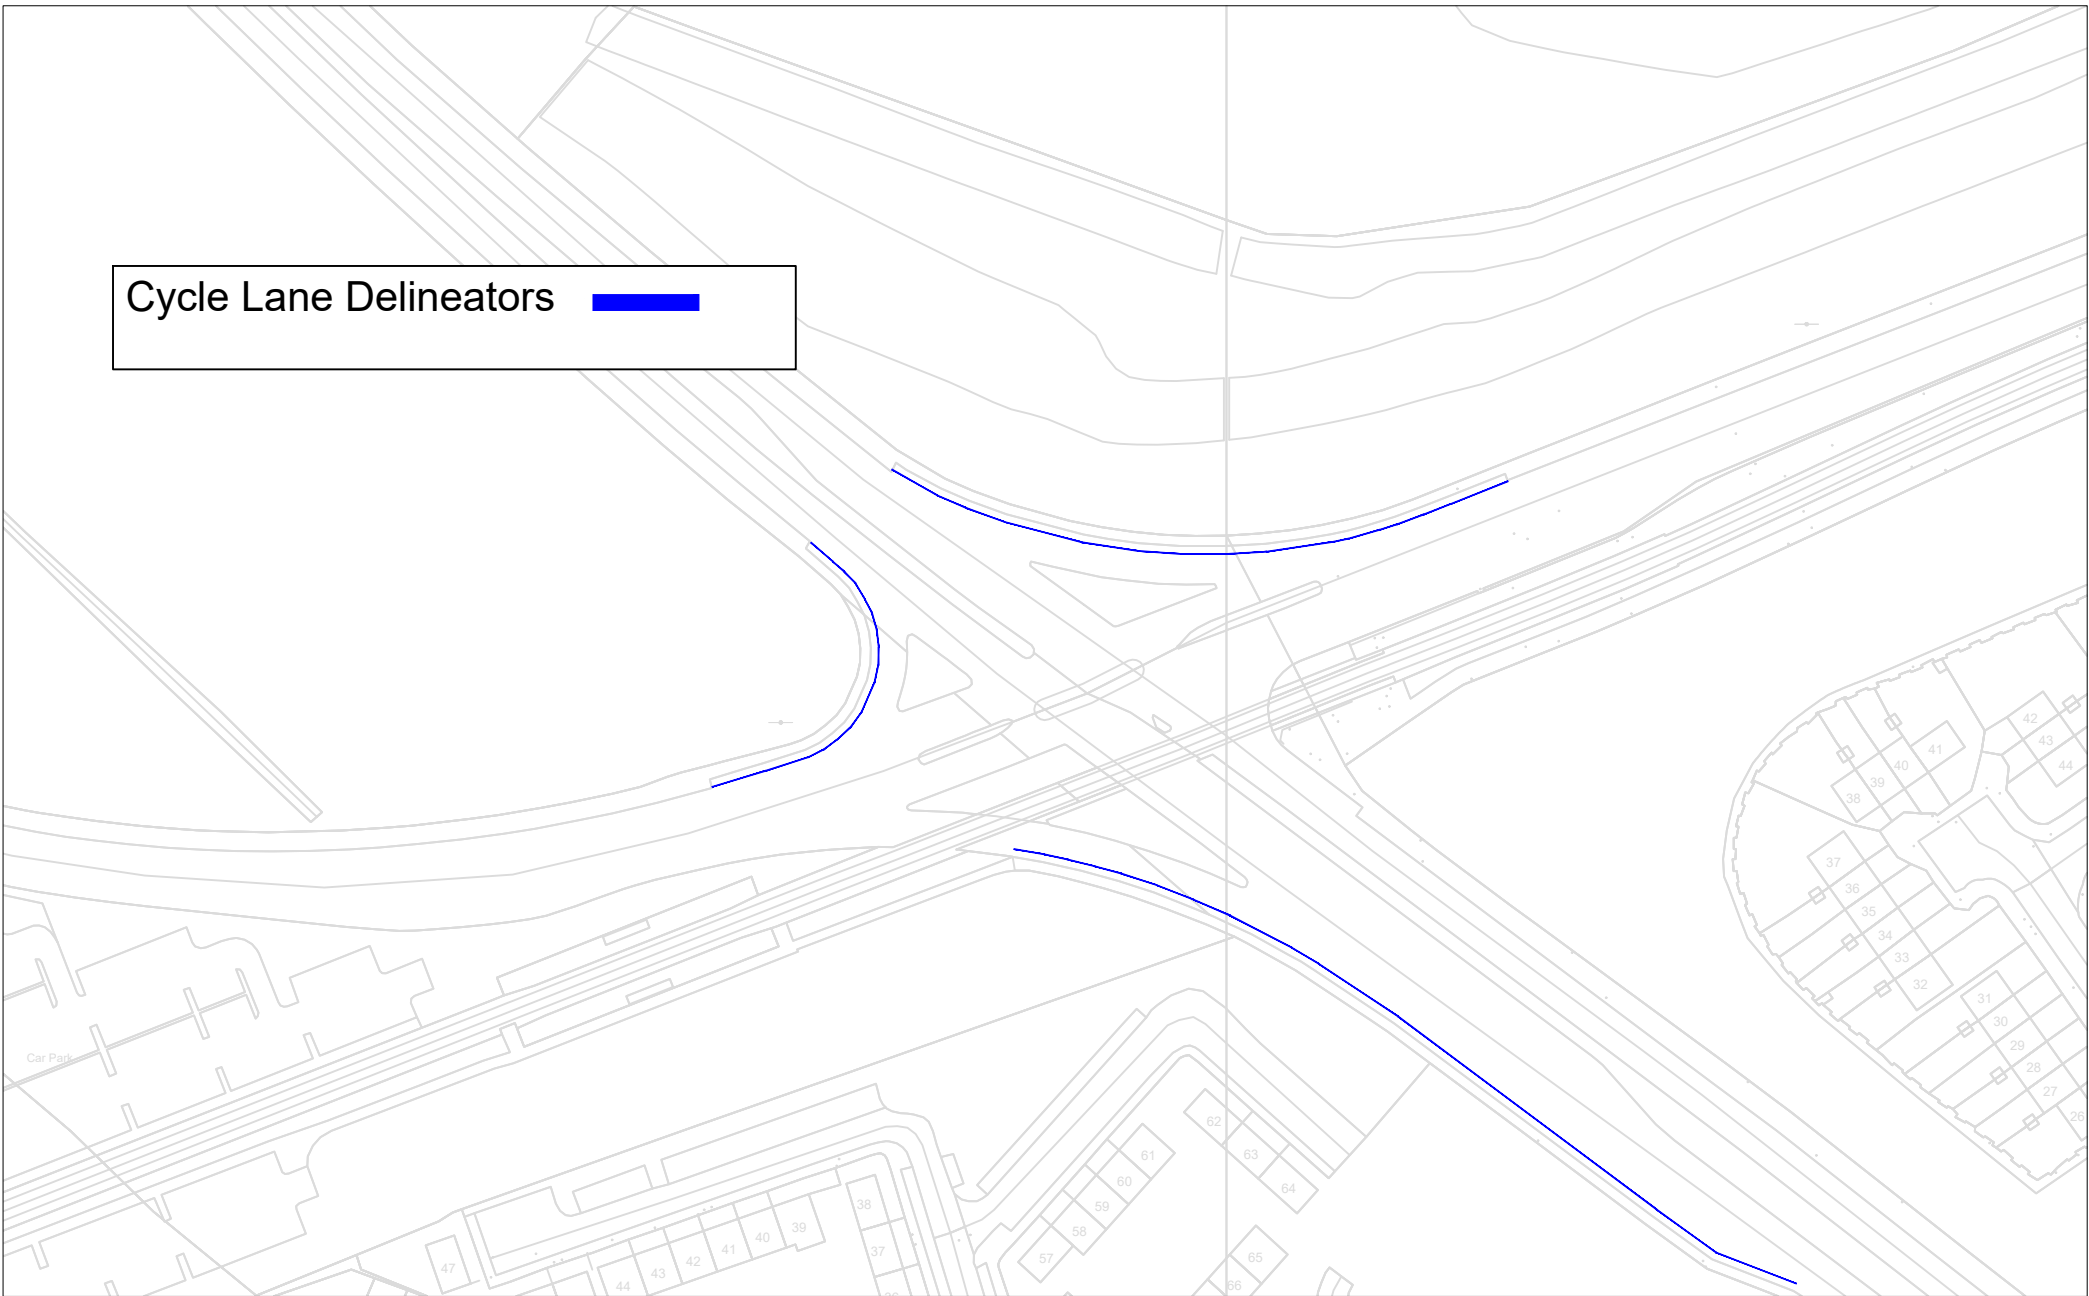Cycle Lane Delineators 



COMHAIRLE CONTAE ÁTHA CLIATH THEAS
 SOUTH DUBLIN COUNTY COUNCIL
 LAND USE, PLANNING & TRANSPORTATION,
 COUNTY HALL, TALLAGHT, DUBLIN 24

REV.	DATE	DESCRIPTION

SCALE	
DATE	Oct 2022
DRAWN	SC
CHECKED	

PROJECT TITLE	Cycle Lane Segregation	
DRAWING TITLE	Bothar Katherine Tynan, R136 Junction	
DRAWING NO.	Sketch	REV.