


Considerations:


- Underground cables
- Drainage through junction
- Tree lines that may reduce vision
- Level of traffic through junction
- Existing pedestrian crossings



Raised Pedestrian walkway
 Raised cycle track
 Grass verge

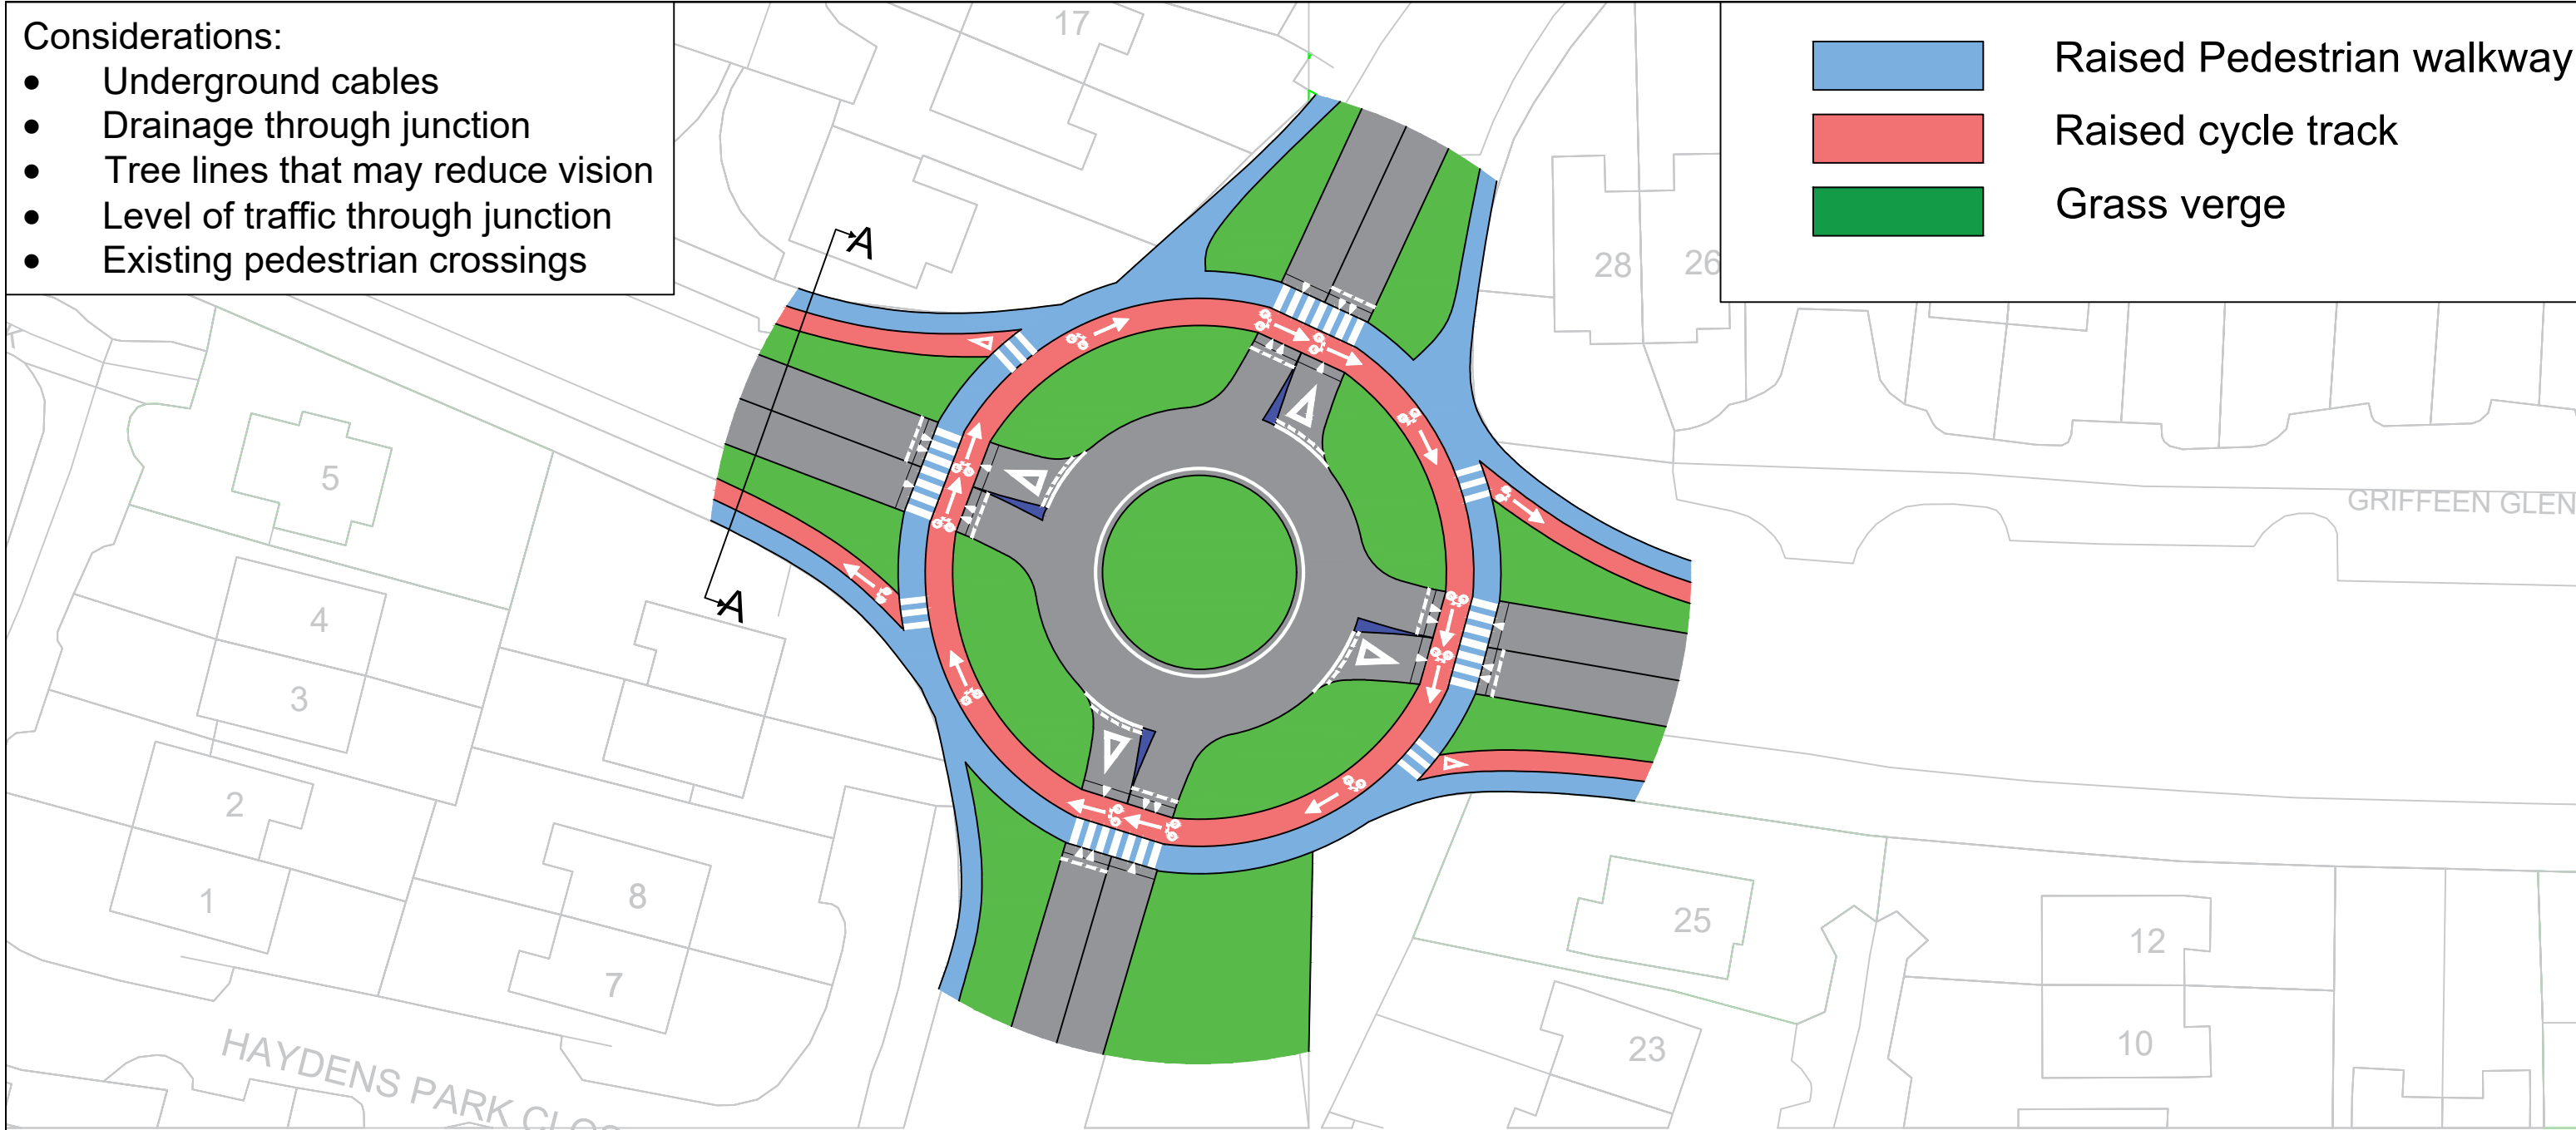

Section A-A

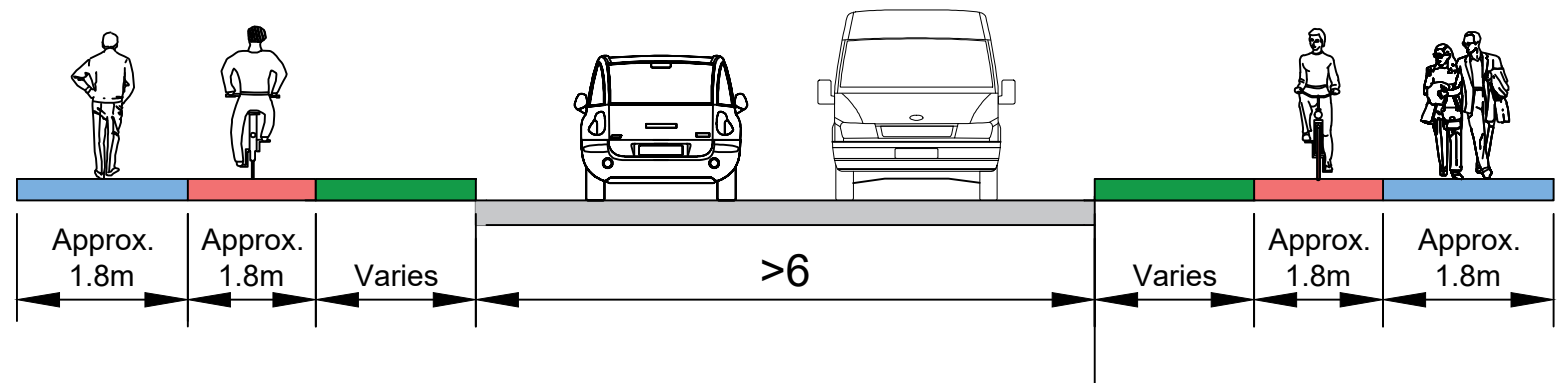

COMHAIRLE CONTAE ÁTHA CLIATH THEAS
 SOUTH DUBLIN COUNTY COUNCIL
 LAND USE, PLANNING & TRANSPORTATION,
 COUNTY HALL, TALLAGHT, DUBLIN 24
 M. Mulhern
 DIRECTOR
 G. Walsh
 SENIOR ENGINEER

REV.	DATE	DESCRIPTION
-	-	-

SCALE	- NTS
DATE	- 08/03/23
DRAWN	- SK
CHECKED	-

PROJECT TITLE	Improvement of Cycling Infrastructure at Griffeen	
DRAWING TITLE	Proposed Roundabout Improvement Drawing	
DRAWING NO.	GCI-0003	REV. -