



120 Tallaght Heritage Centre Key Plan
Scale 1:500 @ A1



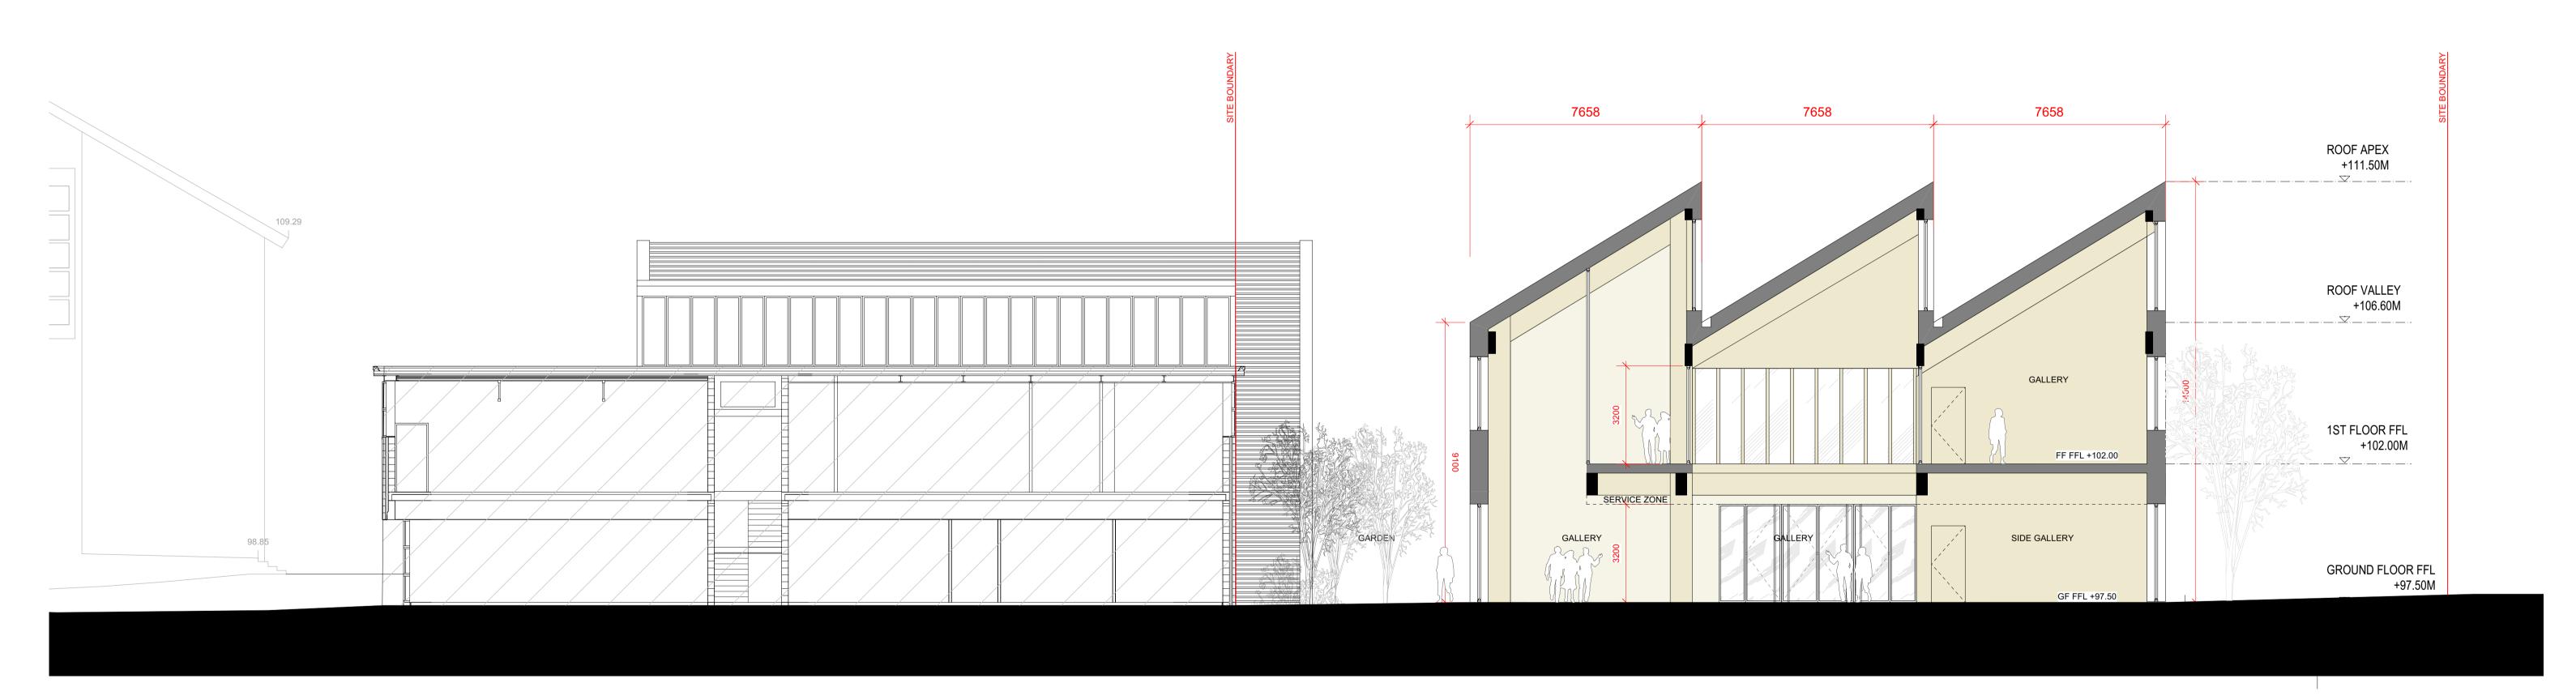

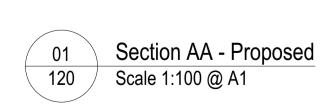

| mcculloughmulvinarchitects  16 molesworth street, dublin 2, Ireland                         | "COPYRIGHT AND OWNERSHIP OF THIS DRAWING IS VESTED IN MCCULLOUGH MULVIN WHOSE PRIOR WRITTEN CONSENT IS REQUIRED FOR ITS USE, REPRODUCTION OR FOR PUBLICATION TO ANY THIRD PARTY. ALL RIGHTS RESERVED BY THE LAW OF COPYRIGHT AND BY INTERNATIONAL COPYRIGHT CONVENTIONS ARE RESERVED TO MCCULLOUGH MULVIN AND MAY BE PROTECTED BY COURT PROCEEDINGS FOR DAMAGES AND/OR INJUNCTIONS AND COSTS." | PART 8 SUBMISSION  | REV DATE BY  P01 28.07.2023 DdeCMD P02 04.08.2023 PB | DESCRIPTION  DRAFT FOR SDCC REVIEW PART 8 SUBMISSION | PB<br>CHECKED<br>RO'H       | PROJECT TALLAGHT HERTIAGE CENTRE, Old Blessington Road, Tallaght, D24  CLIENT SOUTH DUBLIN COUNTY COUNCIL | SCALE 1:100 @ A1 1:200 @ A3  DATE  AUGUST 2023 | THC-P-120    | P02 |
|---|--|--|--|--|-----------------------------|---|--|--------------|-----|
| t: +353 1 707 9555 www.mcculloughmulvin.com<br>f: +353 1 707 1912 info@mcculloughmulvin.com | DO NOT SCALE THIS DRAWING ALL WRITTEN DIMENSIONS ARE IN MILLIMETRES ANY INCONSISTENCIES TO BE REPORTED TO THE ARCHITECT IMMEDIATELY  © MCCULLOUGH MULVIN 1999  | OS MAP Map Series   Map Sheets 1:1000 3390-11 1:1000 3390-06 |  |  | TITLE SECTION AA - PROPOSED |   |  | 1110-1 - 120 |     |