



REVISION SCHEDULE				
REV. NO.	REV. DESCRIPTION	REV. DATE	DRAWN	CHECKED
PL1	ISSUED FOR PLANNING	27/02/2024	JPC	KOM

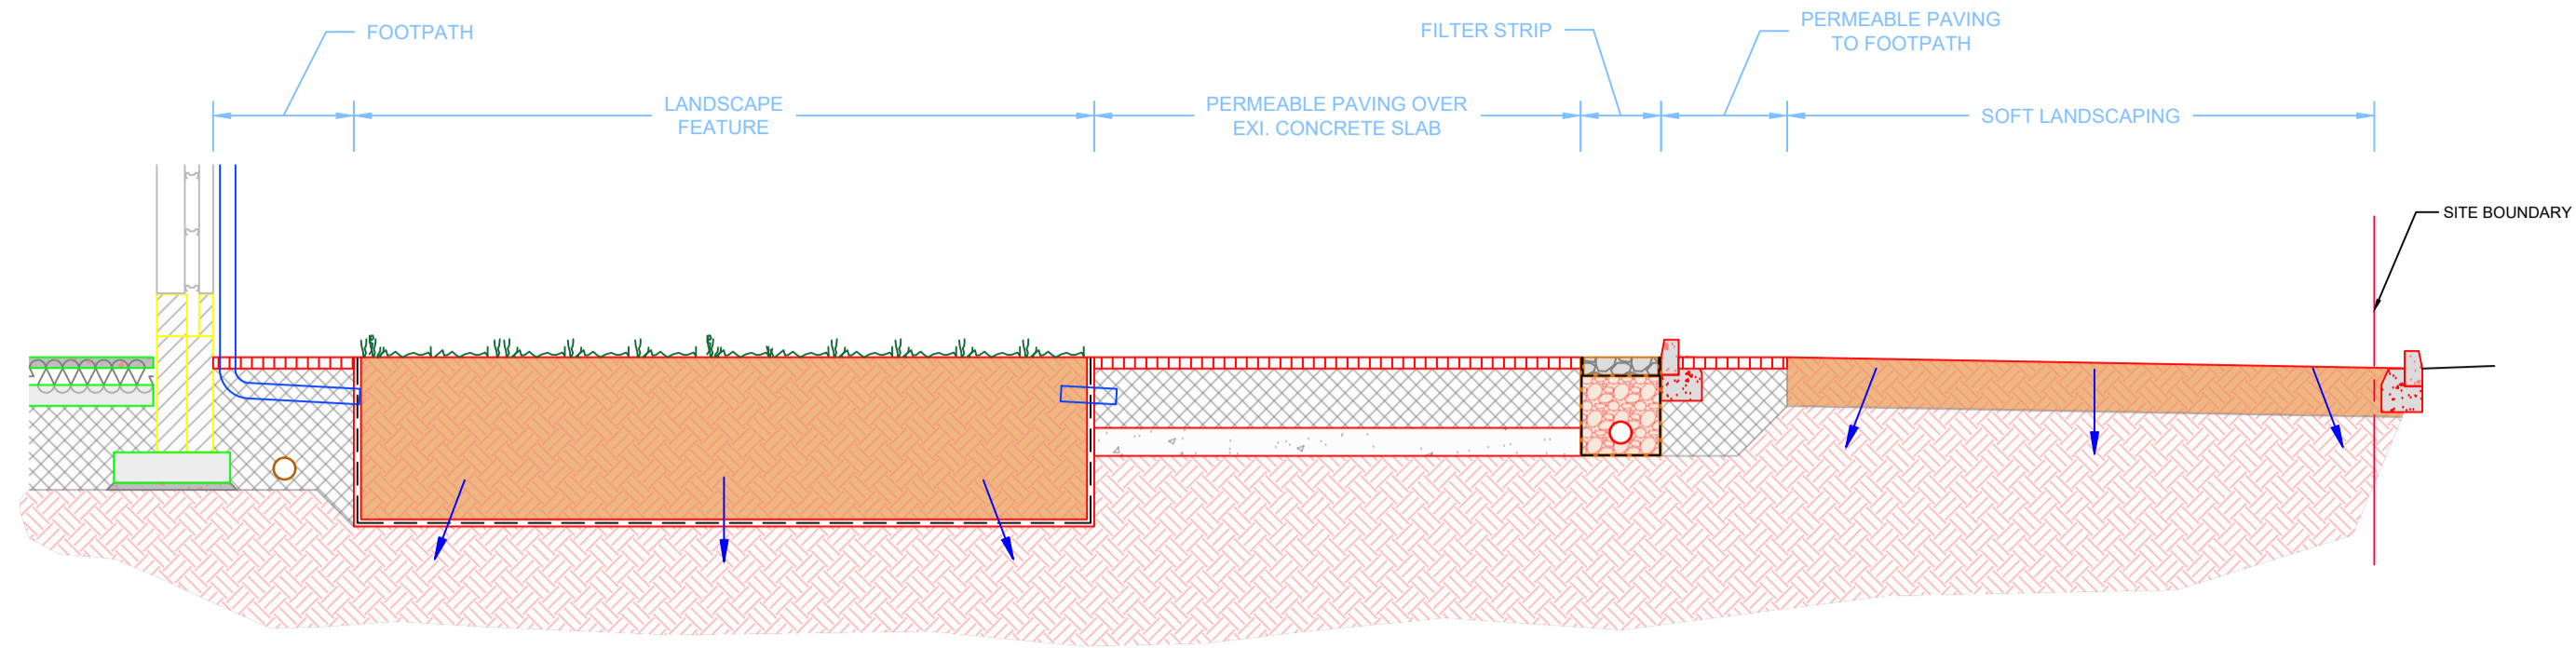

SECTION THRU' SITE  
SCALE 1:50

Drawing Stage:  <b>PLANNING</b>	Project Details:	Notes	Drawn by:	Checked by:	Approved by:	Date:	 Behan House, 10 Lower Mount Street, Dublin 2. D02 HT71 Tel: +353 1 661 1100 e-mail: info@cora.ie Web: www.cora.ie				
	Site Address:		JPC	KO'M	KO'M	06/02/2024					
	Client:		Project Name:		Scale:	Project Number:					
	Architect:		12th LOCK STUDIOS		A.S. @ A1	23764					
	M&E Designer:		Drawing Title:		Project:	Originator:		Zone:	Level:	Type:	Discipline:
Contractor:	PROPOSED SITE SECTIONS		-	CORA	ZZ	ZZ	DR	C	0010	-	PL1