




**Proposed Context Elevation 01**  
Scale 1:200

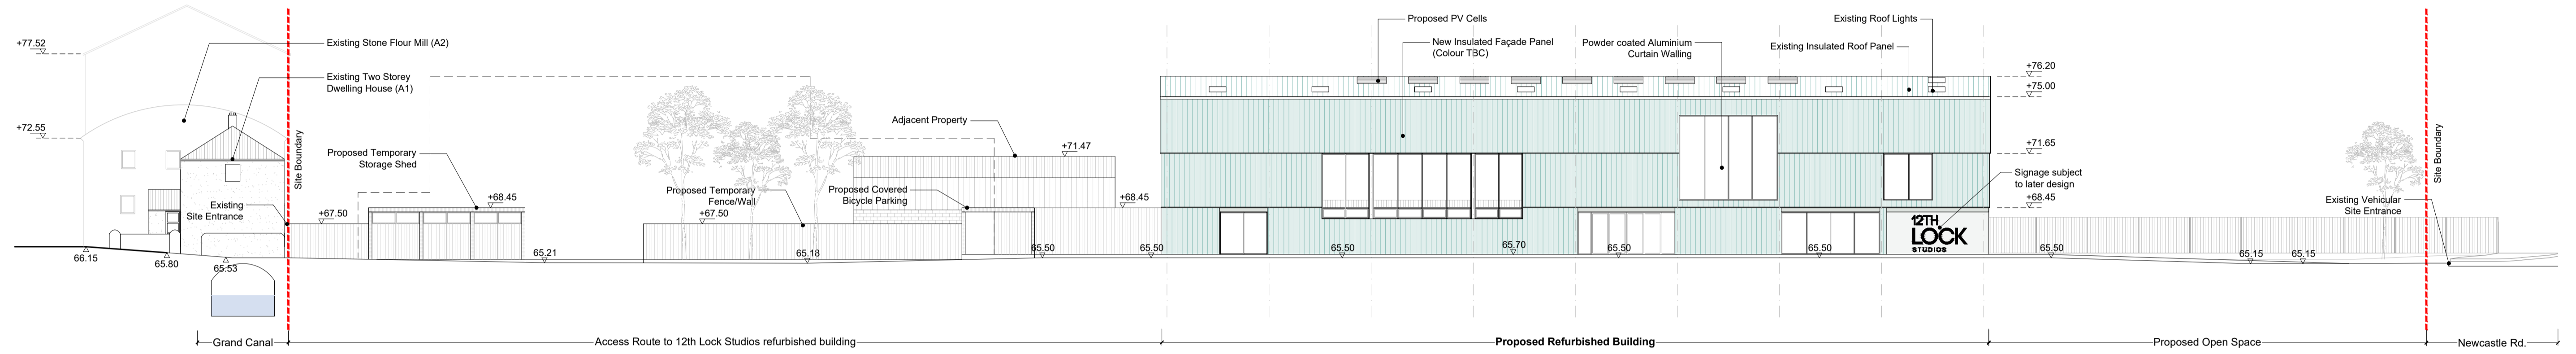


**Proposed Context Elevation 02**  
Scale 1:200

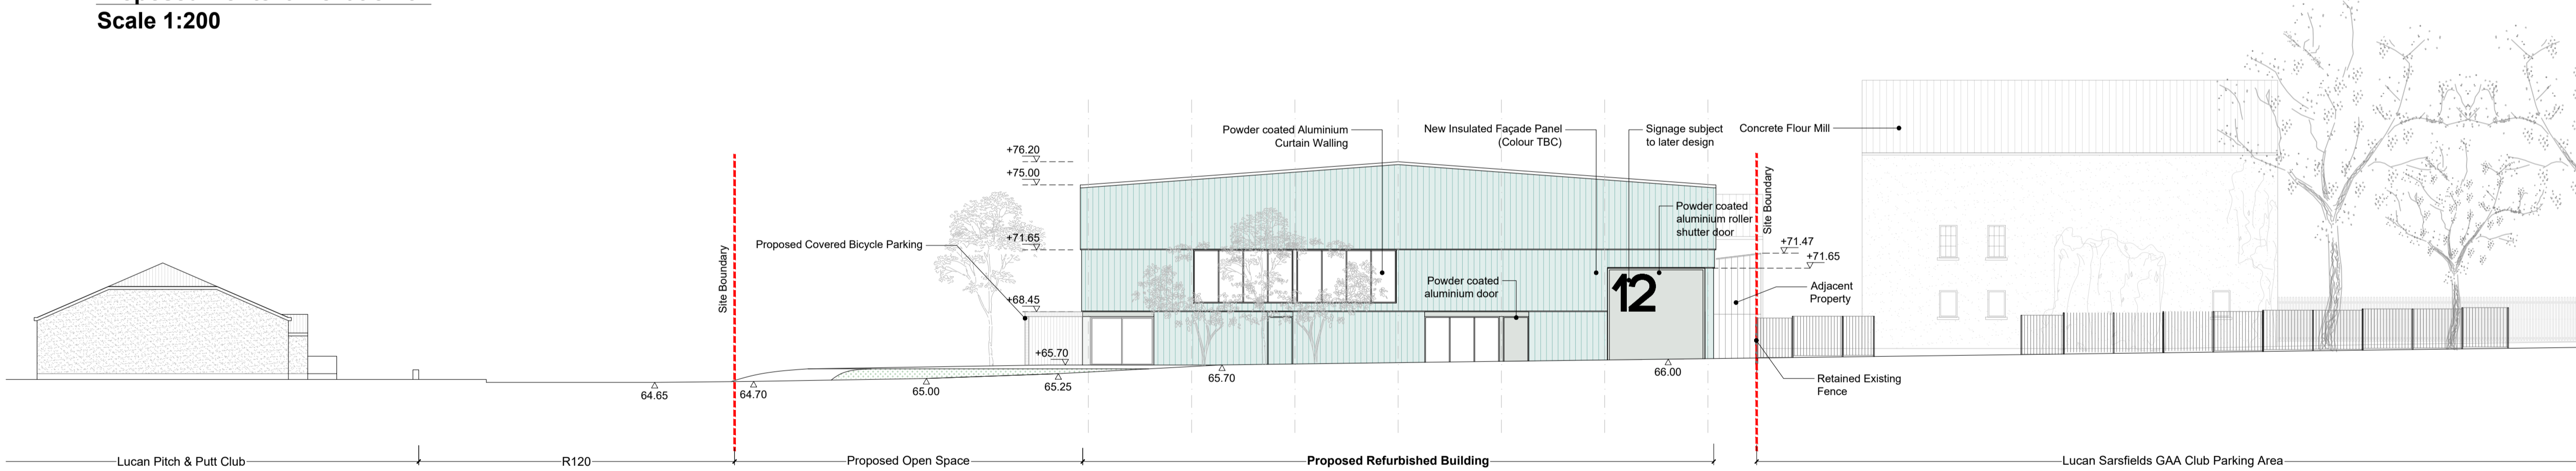

**Proposed Context Elevation 03**  
Scale 1:200

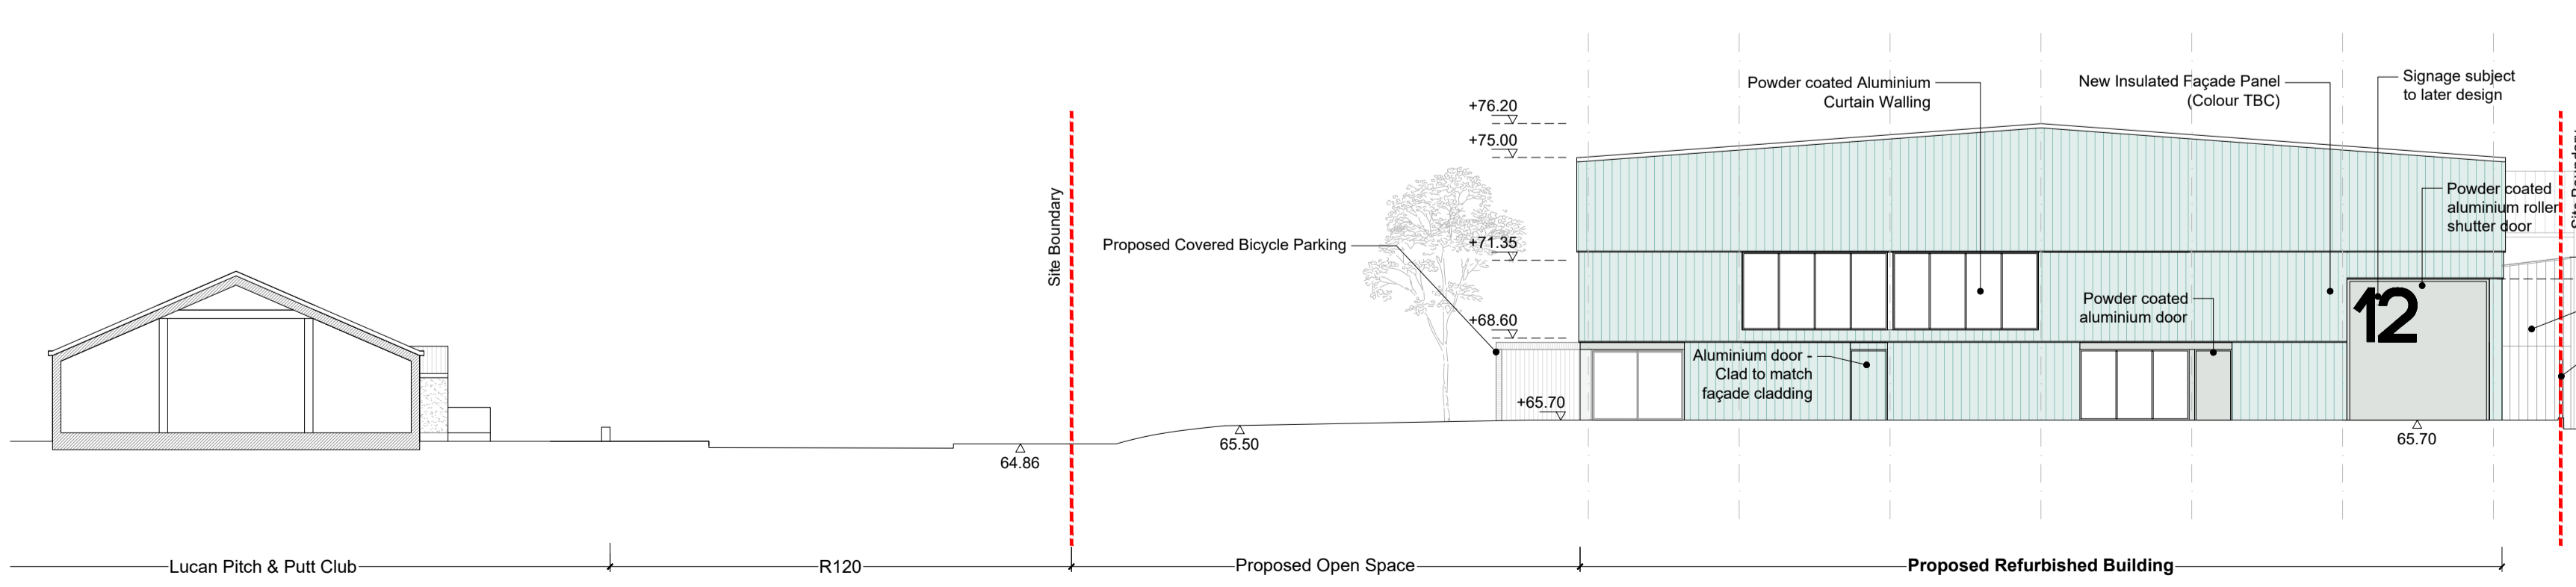

**Proposed Context Elevation 04**  
Scale 1:200

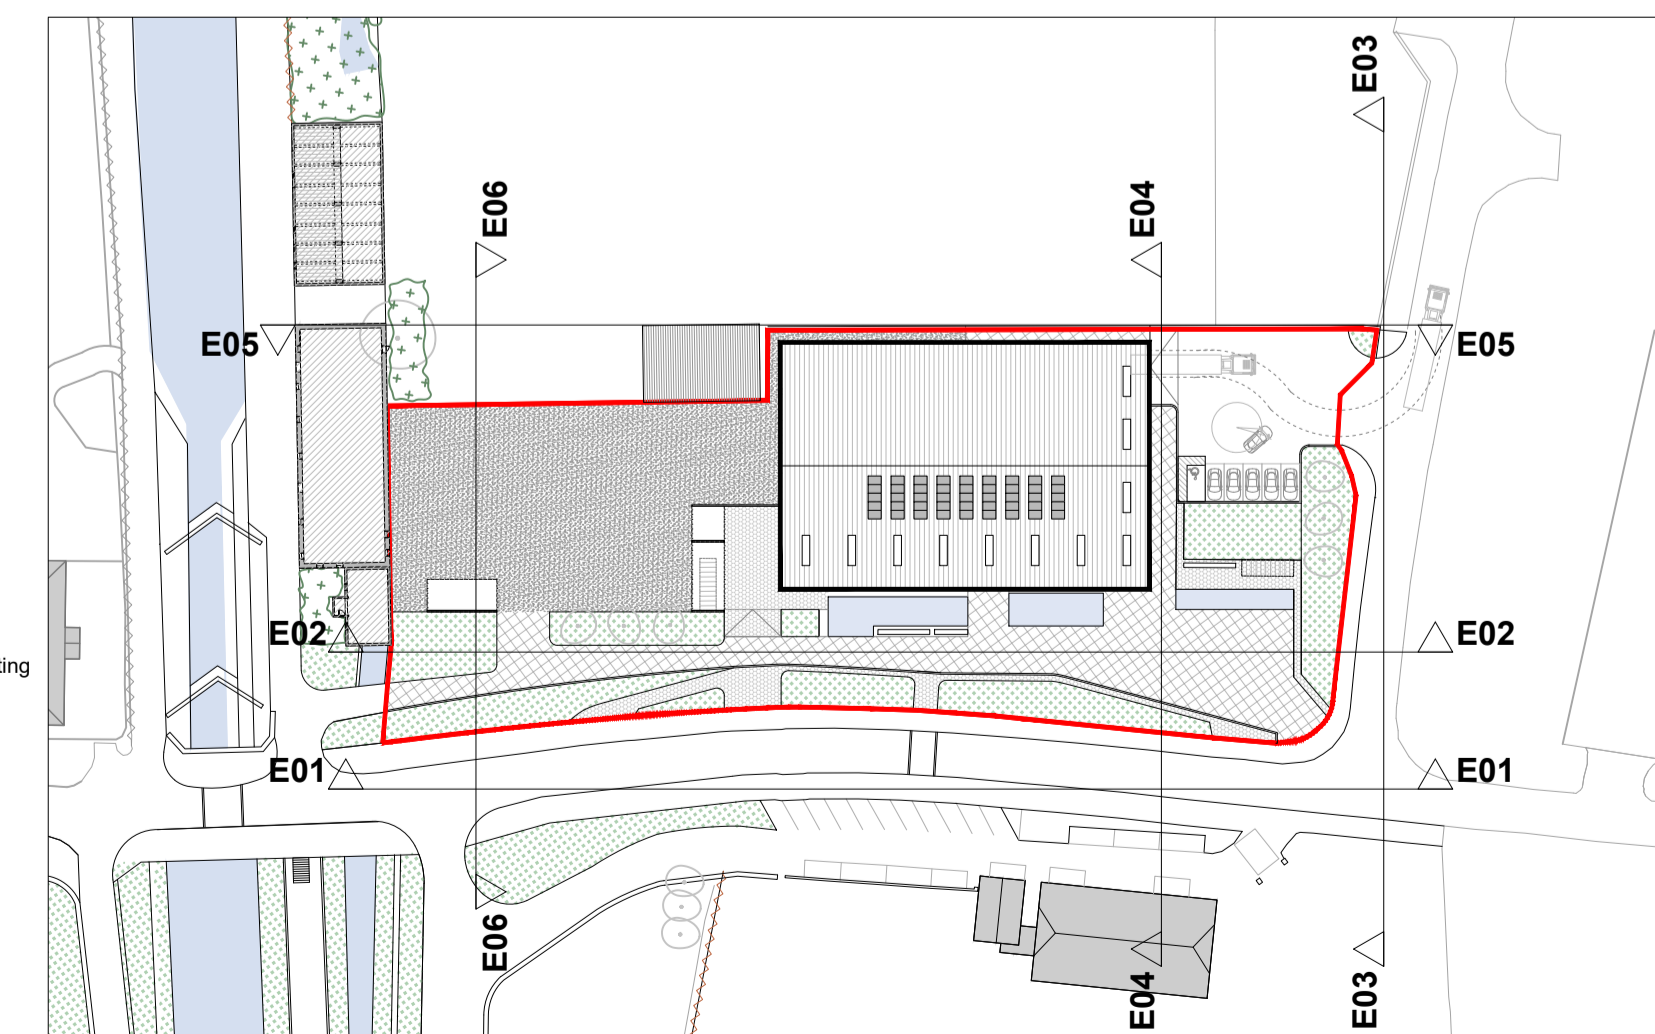

**Key Plan**  
Scale 1:1000

Rev.	Date	Description	By

**SFA42**  
ARCHITECTS

Ballaheen North, Donabate  
DUBLIN K36 HF22 Ireland  
T +353 1 8456 937 stephen@sfa42.ie

Katrina Væstra Kyrkogata 6  
116 25 STOCKHOLM Sweden  
T +46 738 42 46 67 johan@sfa42.ie  
www.sfa42.ie

Client:  
SOUTH DUBLIN COUNTY COUNCIL

Project:  
**12th LOCK STUDIOS**

Drawing no.  
**A-301**

Drawing Title:  
**Proposed Context Elevations 01**

Drawing Status:  
PLANNING APPLICATION

Drawn by: SA      Checked by: SF      Approved by: SF

Scale:  
1:200 @ A1      Date: 26/02/24  
1:400 @ A3