




REVISION SCHEDULE					
REV. NO.	REV. DESCRIPTION	REV. DATE	DRAWN	CHECKED	
PL1	ISSUED FOR PLANNING	14/03/2024	JPC	KOM	

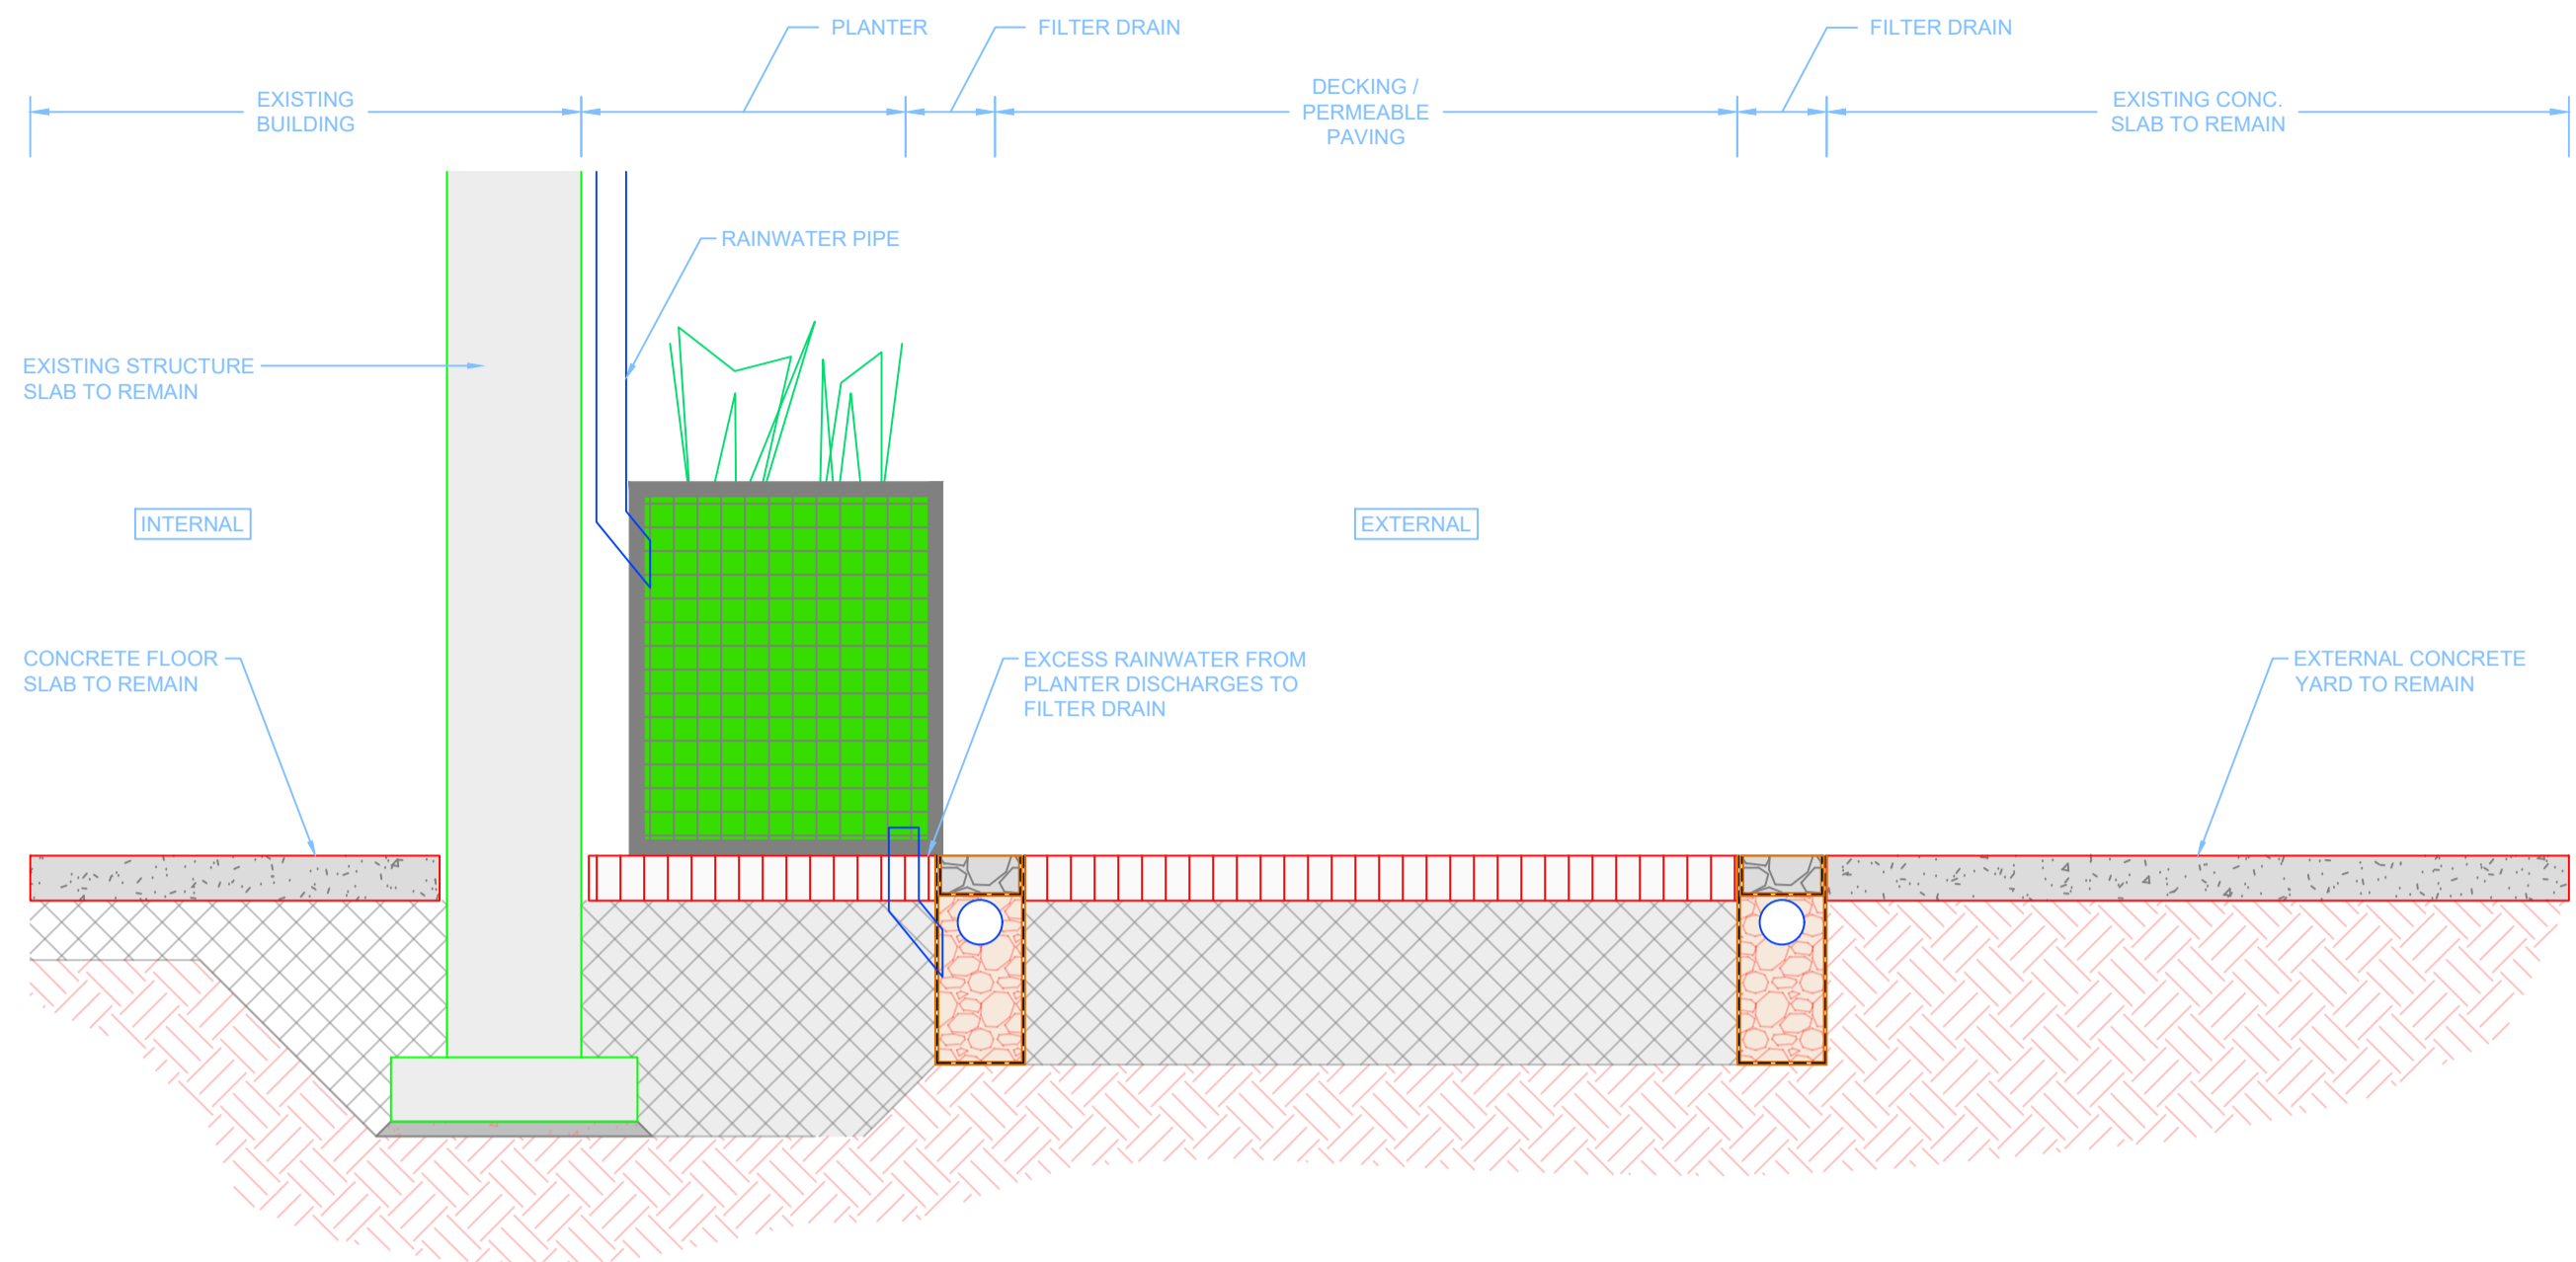


1 SCHEMATIC SECTION THRU' SITE
SCALE 1:25

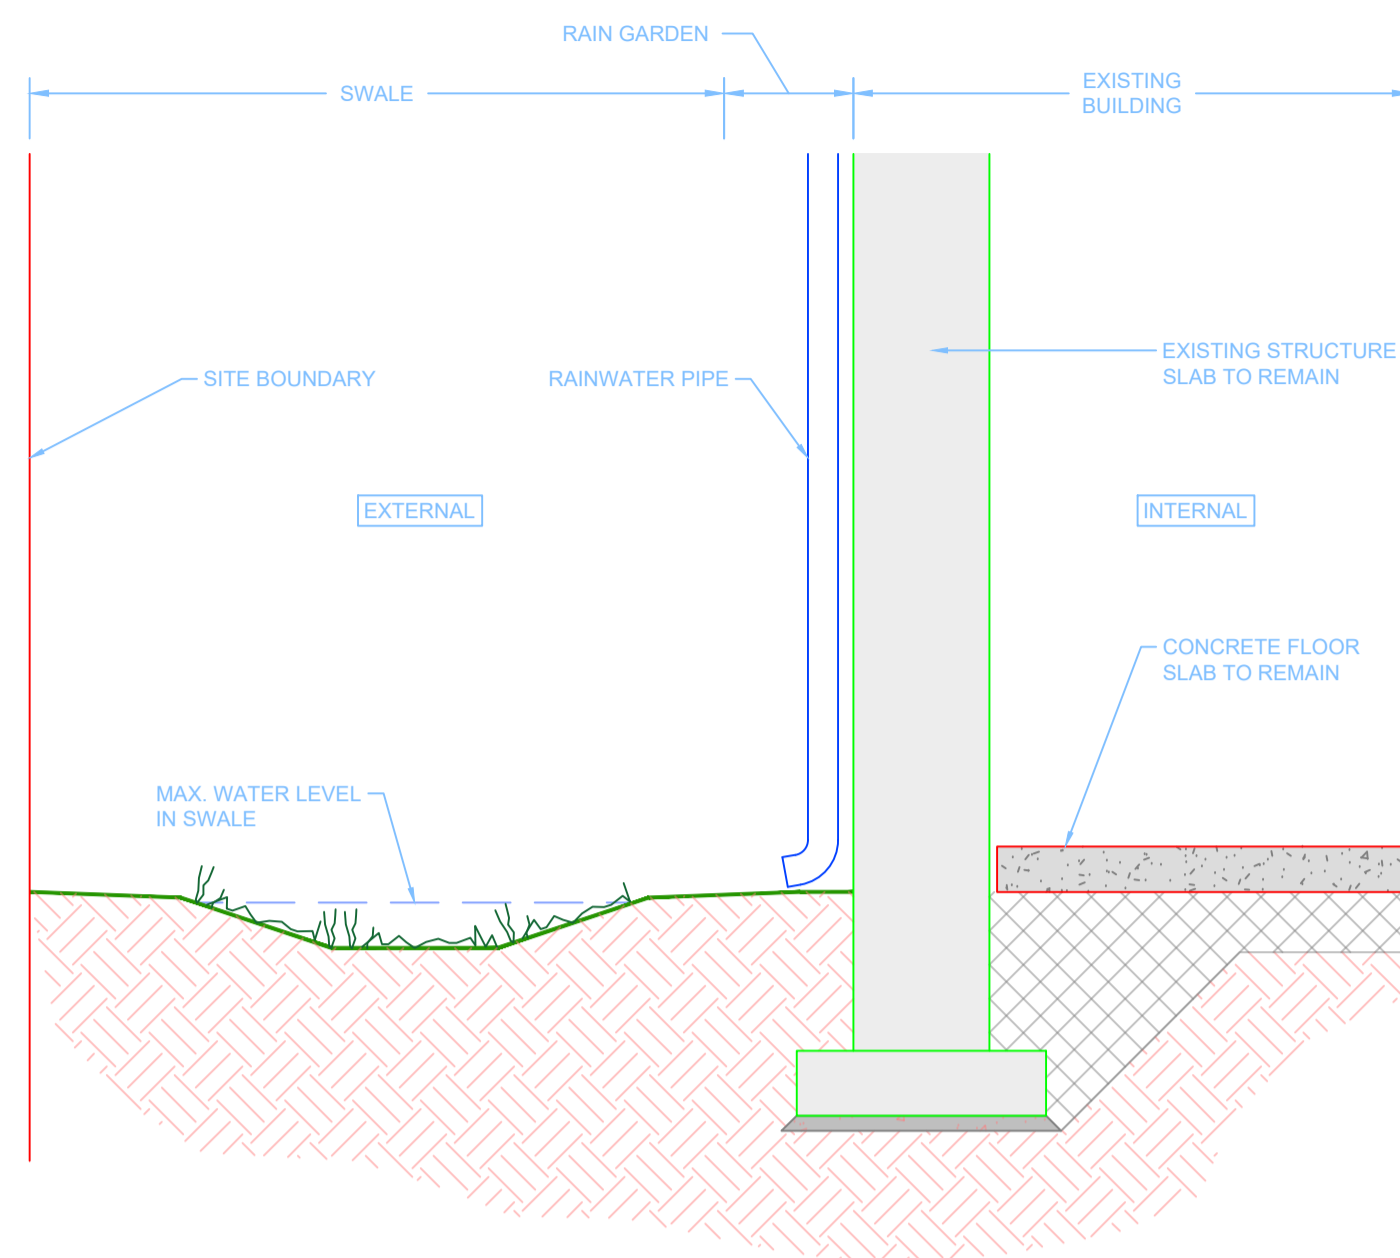

2 SCHEMATIC SECTION THRU' SWALE
SCALE 1:25

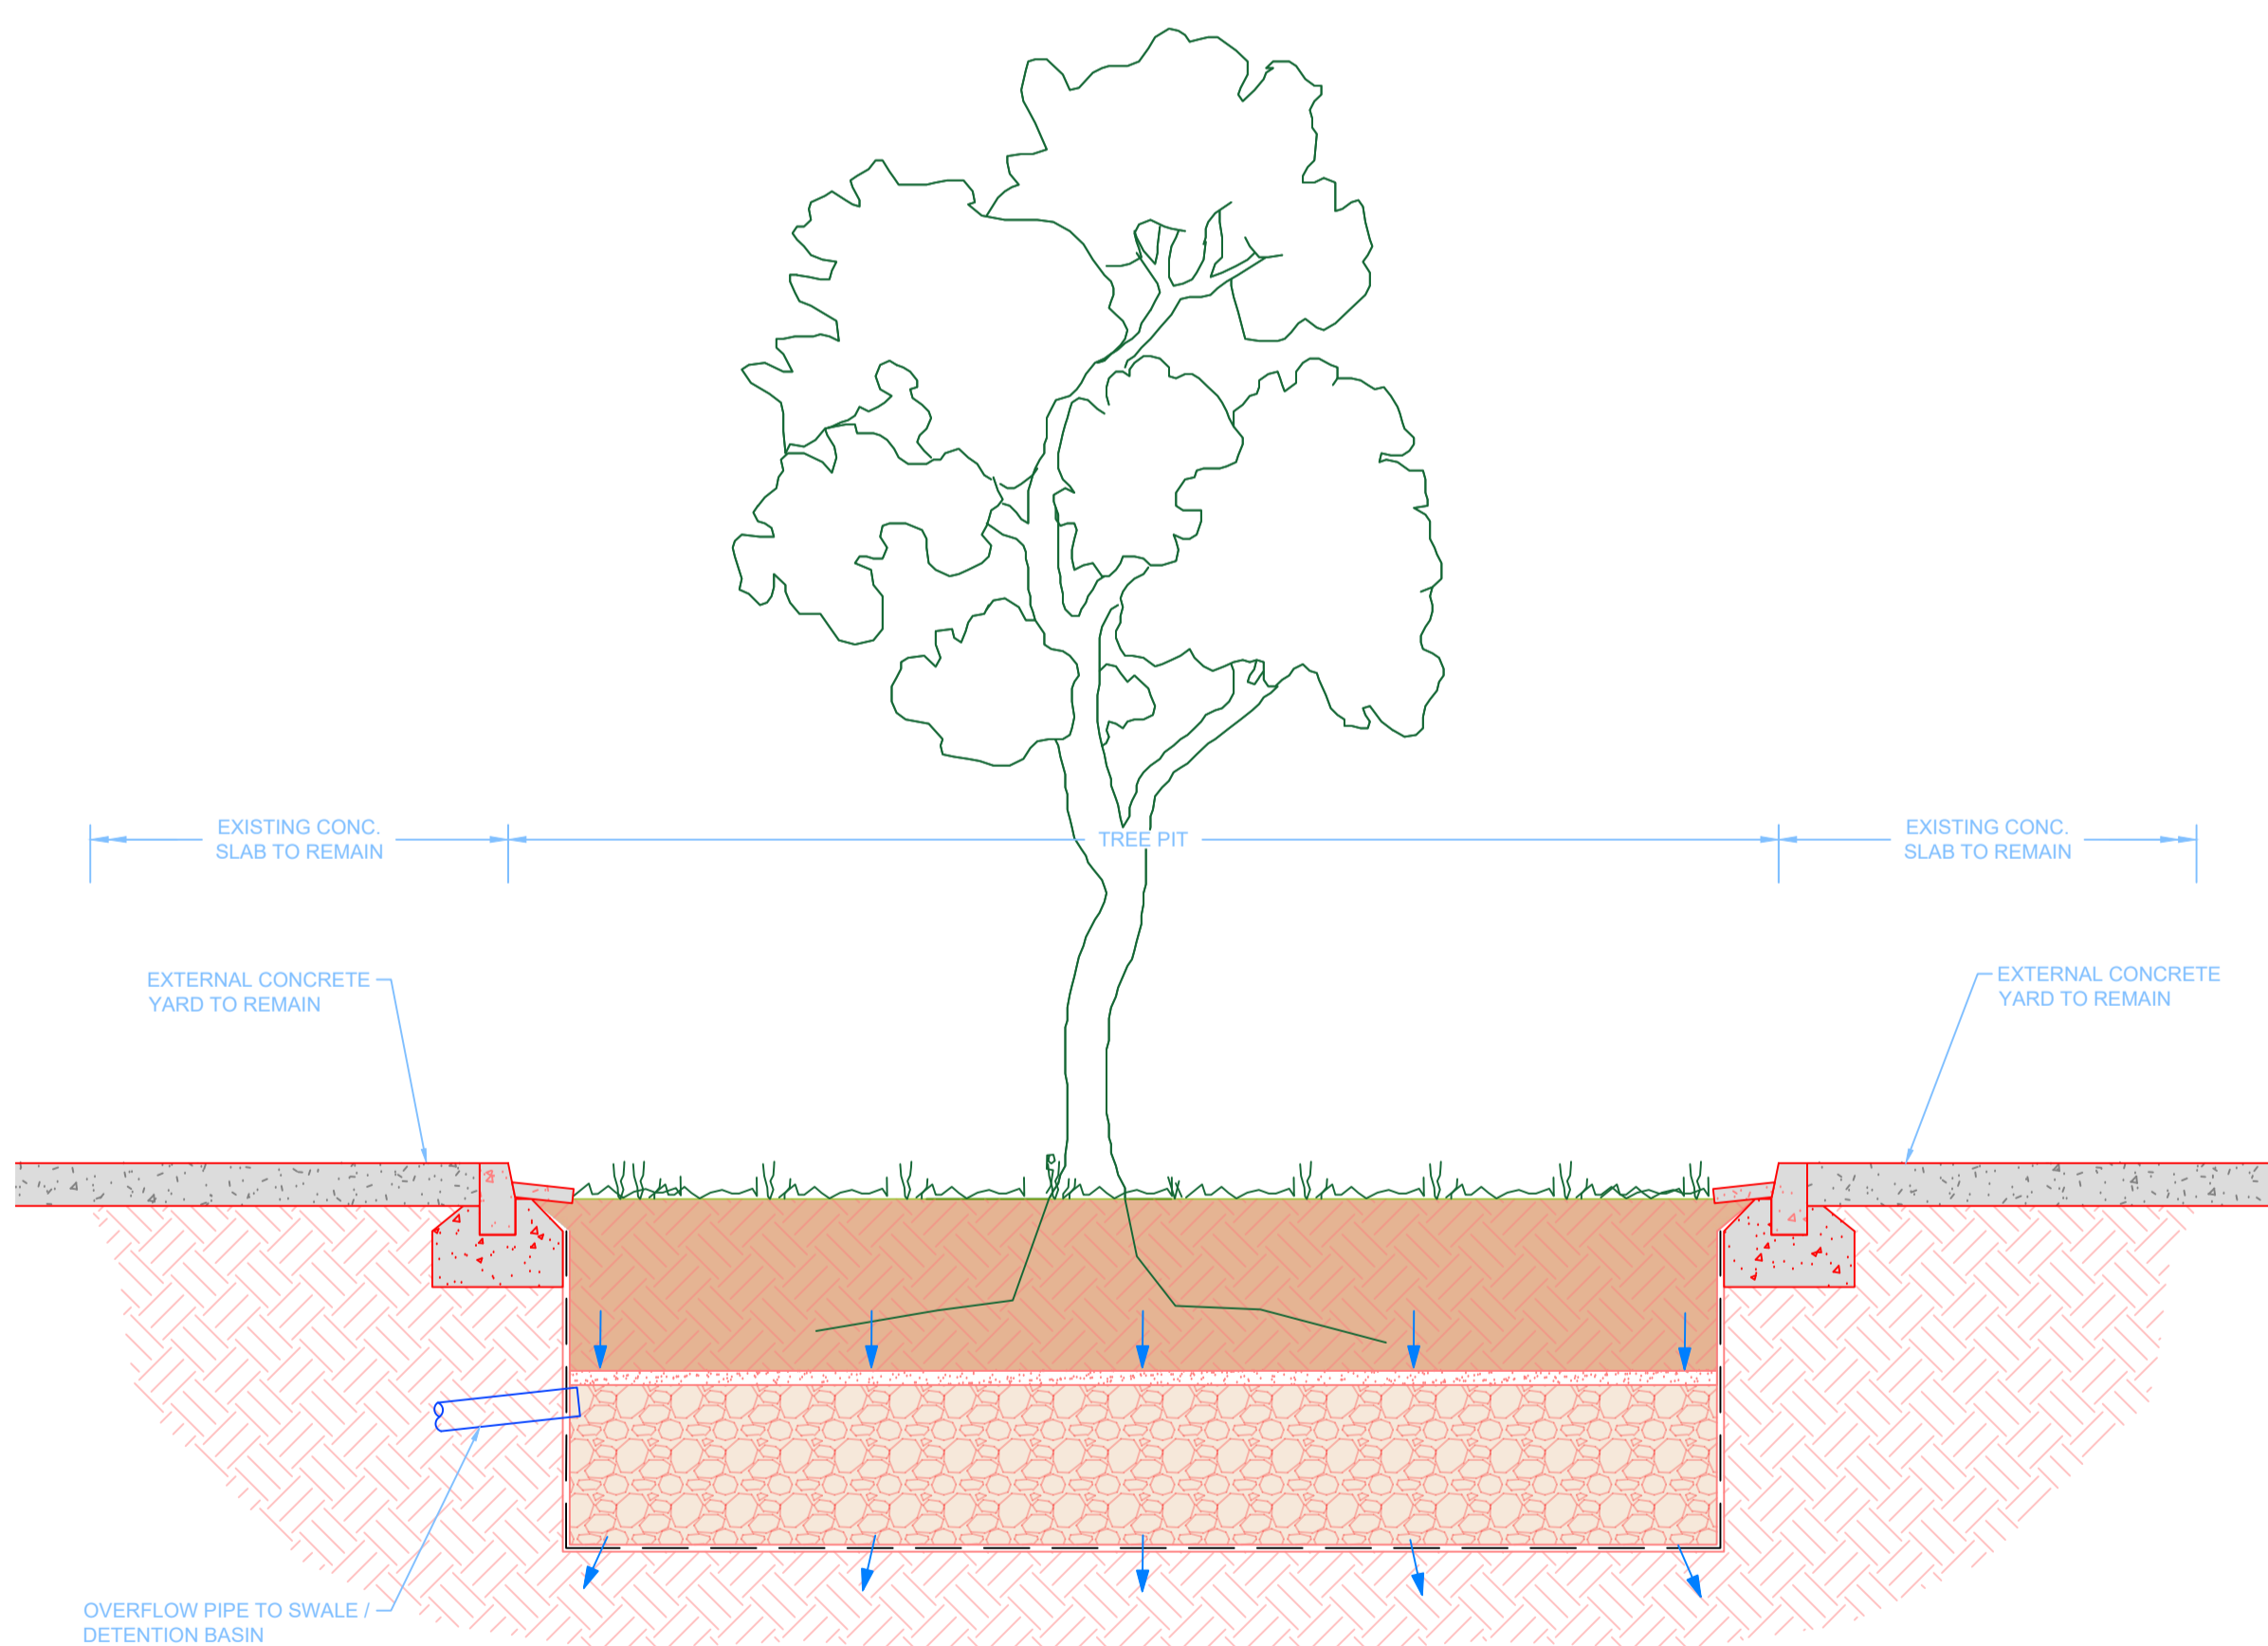

3 SCHEMATIC SECTION THRU' TREE PIT
SCALE 1:25

Drawing Stage: PLANNING	Project Details:	Notes	Drawn by:	Checked by:	Approved by:	Date:	 Behan House, 10 Lower Mount Street, Dublin 2. D02 HT71 Tel: +353 1 661 1100 e-mail: info@cora.ie Web: www.cora.ie				
	Site Address:		JPC	KO'M	JFC	02/2024					
	Client:		Project Name:		Scale:	Project Number:					
	Architect:		BEATTY'S COTTAGE FIT OUT		1:25 @ A1	2405					
	M&E Designer:		Drawing Title:		Project:	Originator:		Zone:	Level:	Type:	Discipline:
Contractor:	SITE SECTIONS - SHEET 1		2405	CORA	ZZ	ZZ	DR	C	0015		PL1