
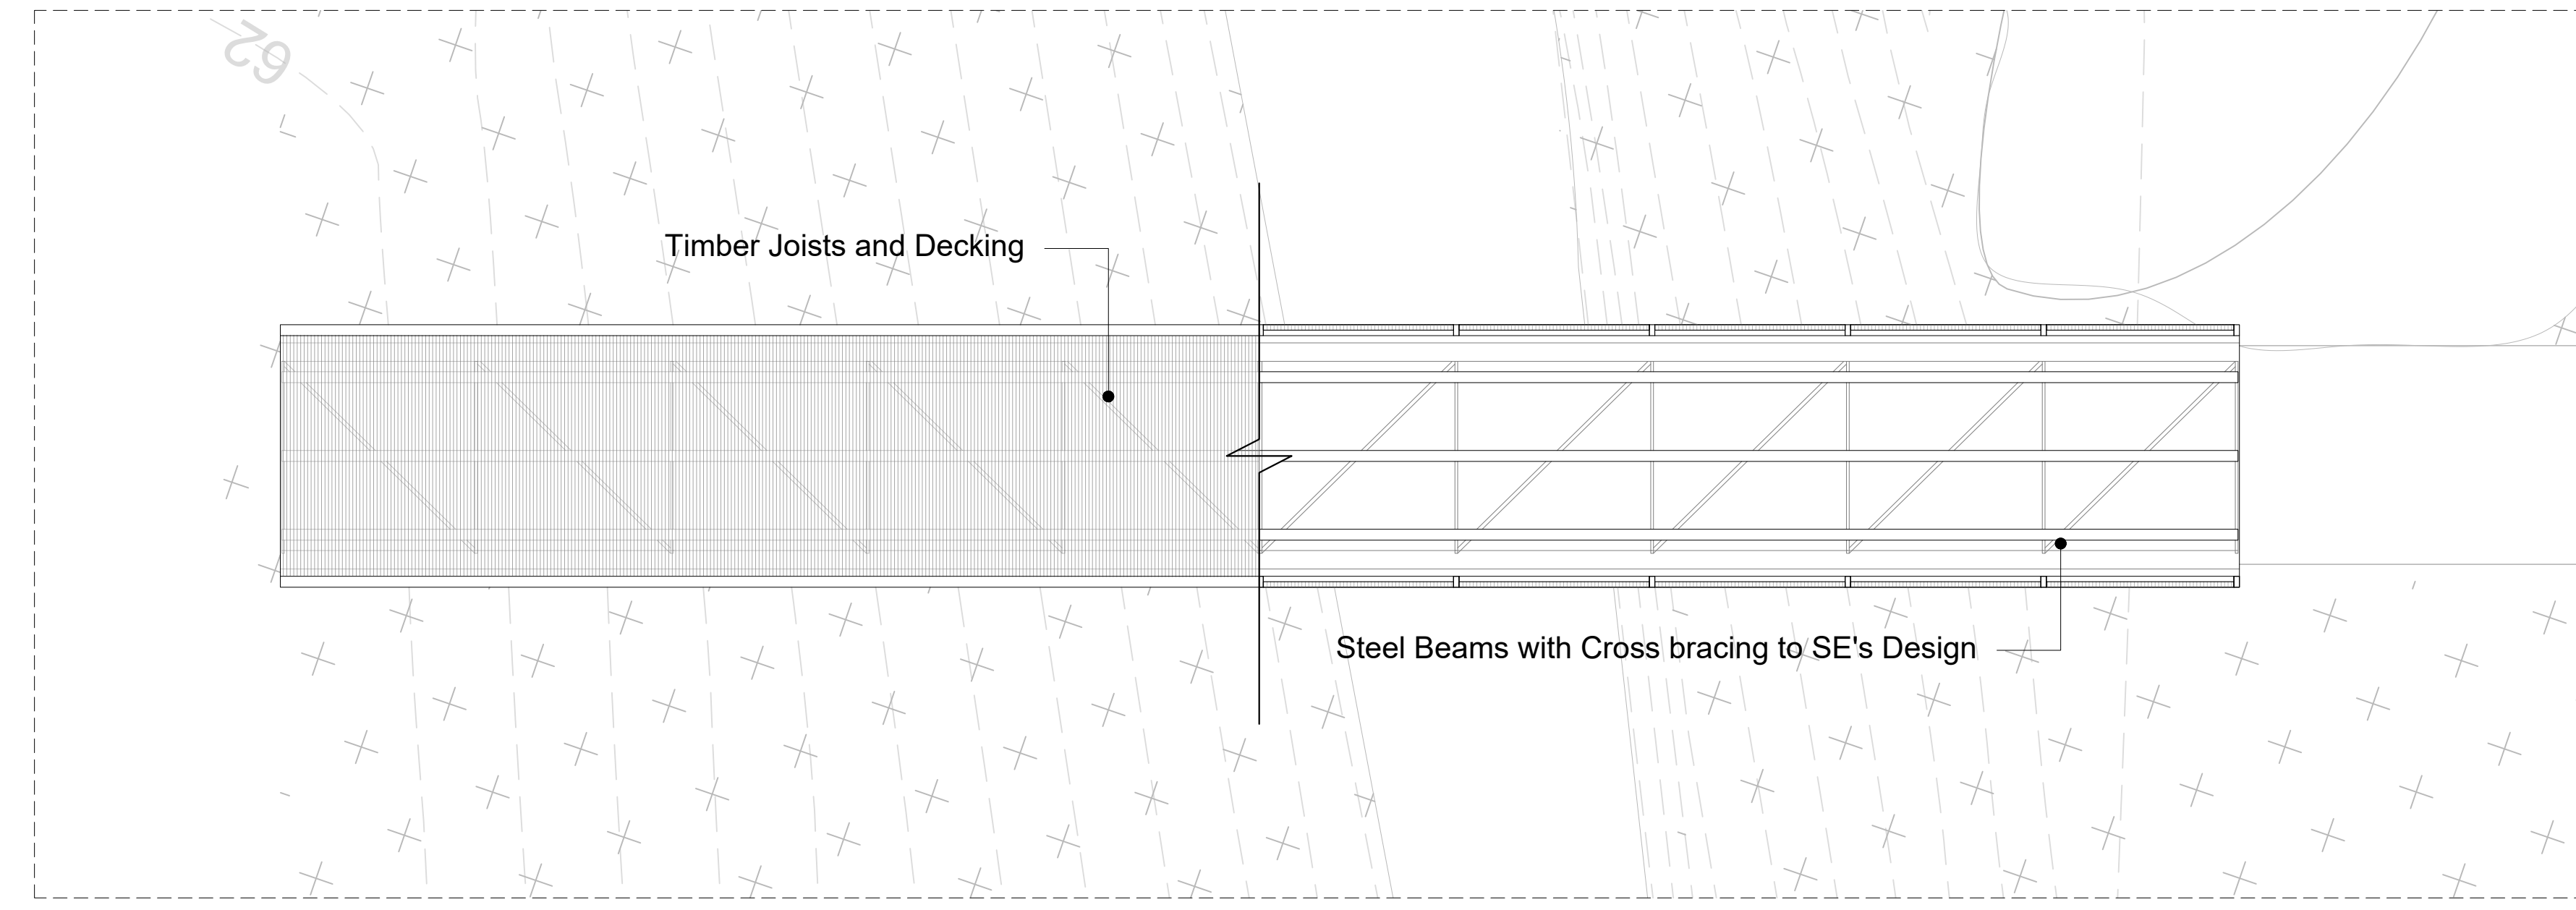


Pedestrian Bridge - S1
Scale 1:50

Pedestrian Bridge - S2
Scale 1:50

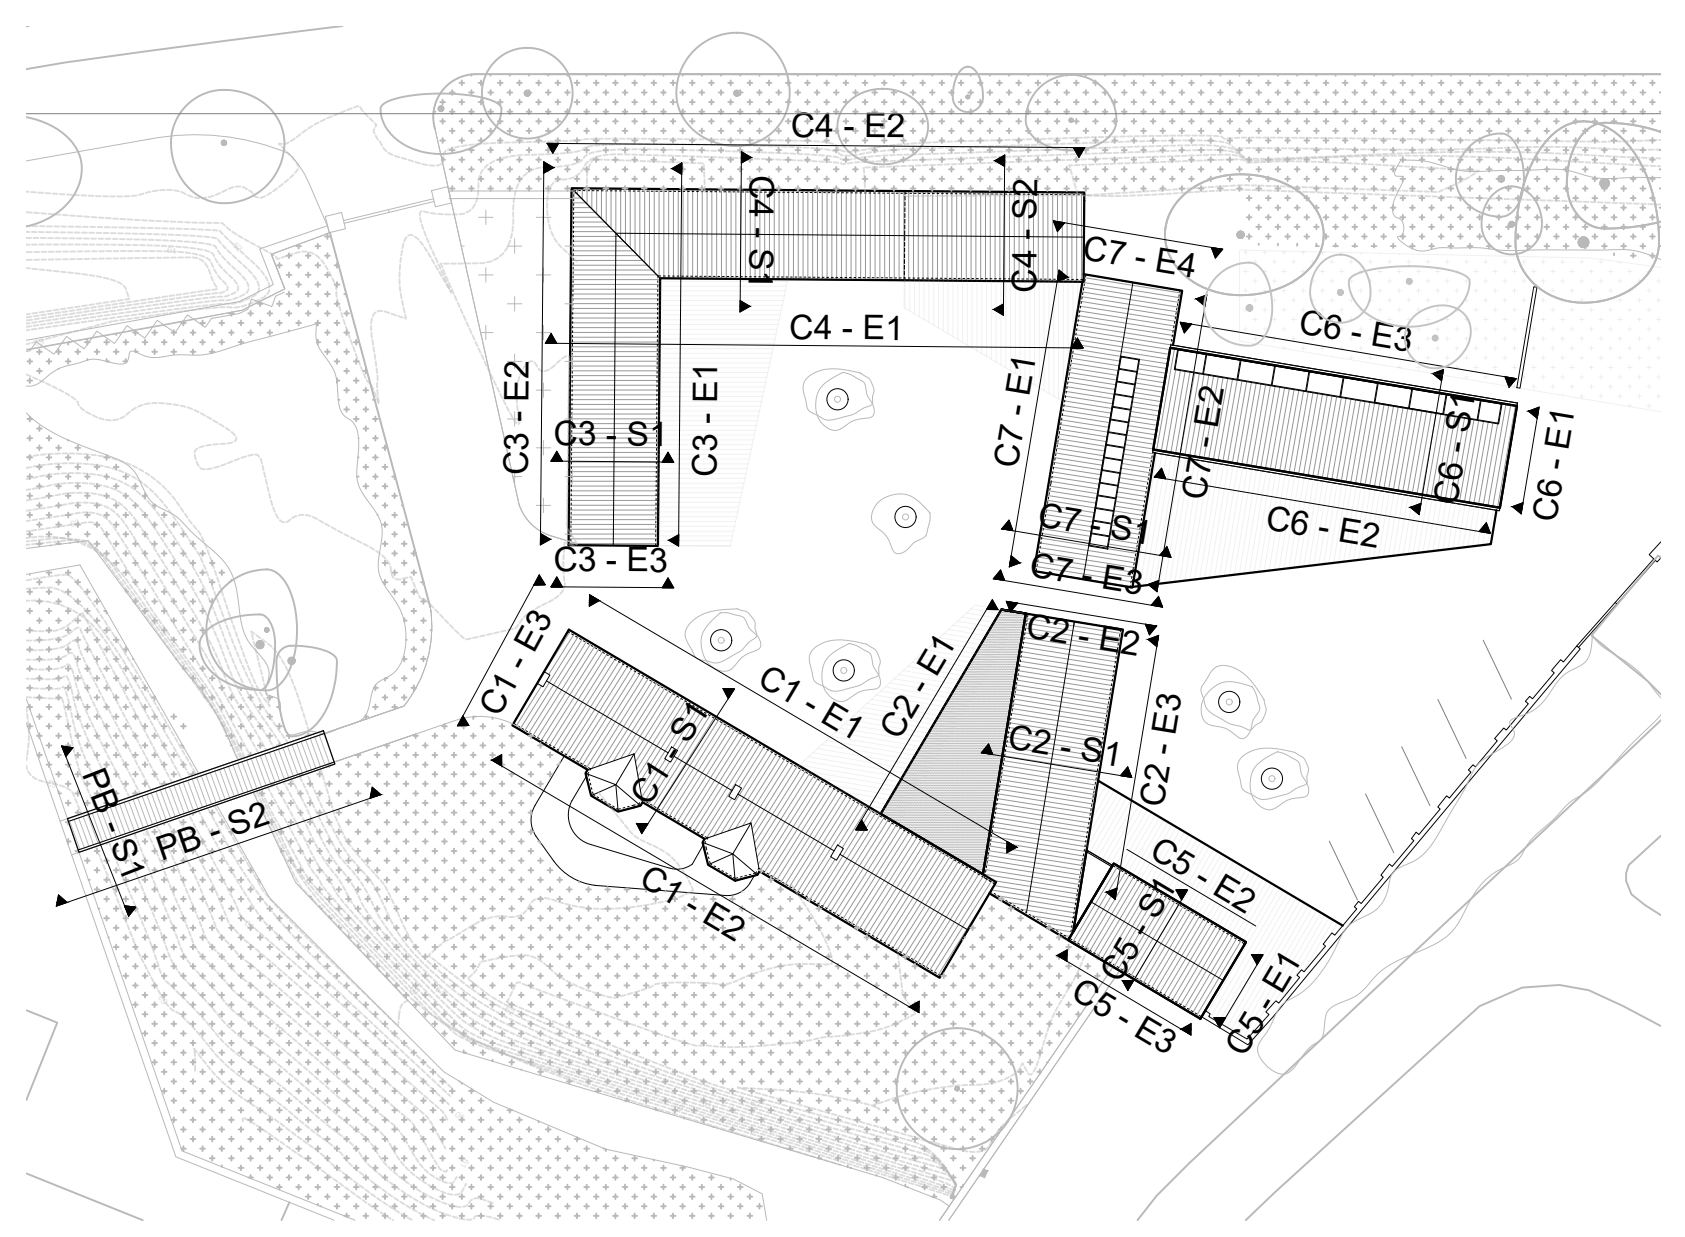

Rev.	Date	Description	By

SFA42
ARCHITECTS

Ballalease North, Donabate
DUBLIN K36 HP22 Ireland
T: +353 1 8436 937 stephen@sfa42.ie

Katrina Vasira Kyrkogata 8
116 25 STOCKHOLM Sweden
T: +46 738 42 46 67 johan@sfa42.ie

www.sfa42.ie

Client:
SOUTH DUBLIN COUNTY COUNCIL

Project:
Grange Cottage

Drawing no.
A-206

Drawing Title:
Pedestrian Bridge Drawings

Drawing Status:
PLANNING APPLICATION

Drawn by: ML Checked by: SF Approved by: SF

Scale: 1:50 @ A1 Date: 15/03/2024
1:100 @ A3

