



 To be Demolished

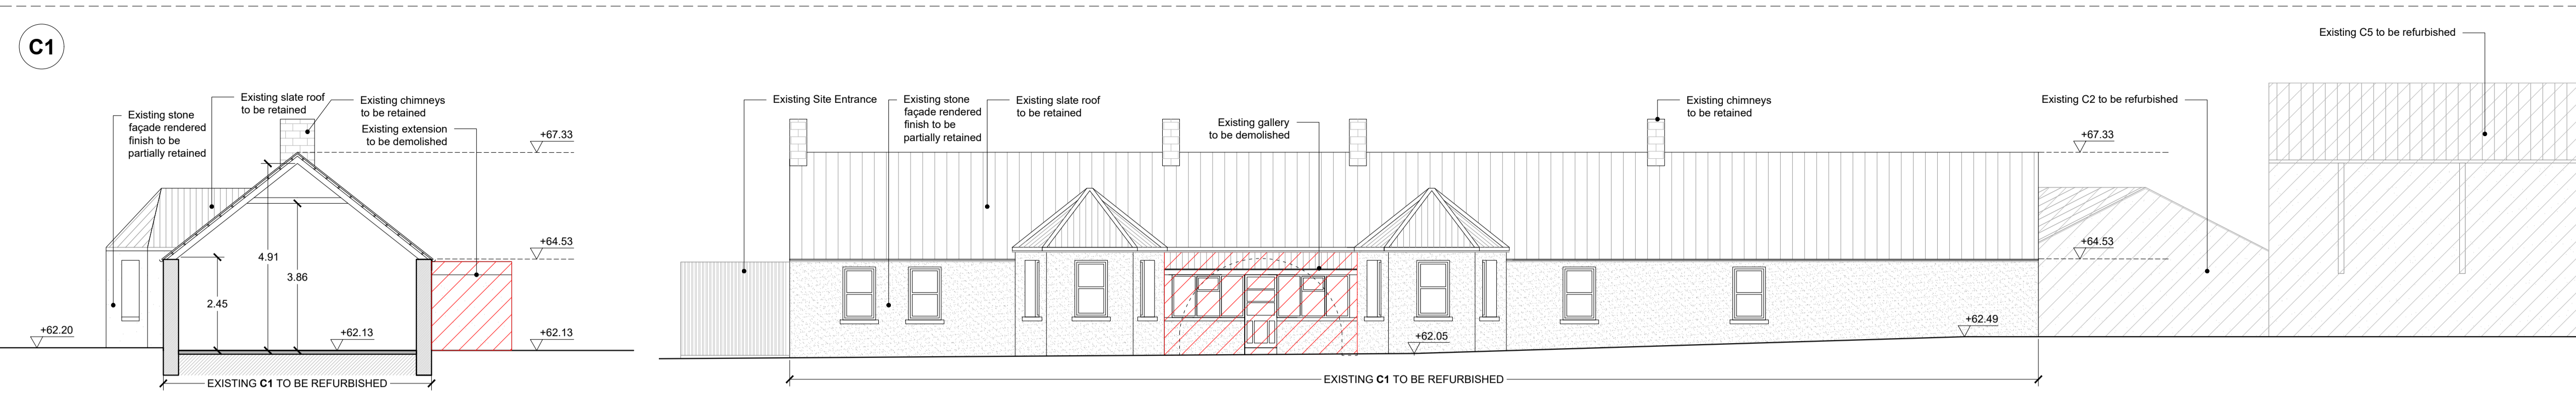


C1-S1
Scale 1:100

C1-E2
Scale 1:100

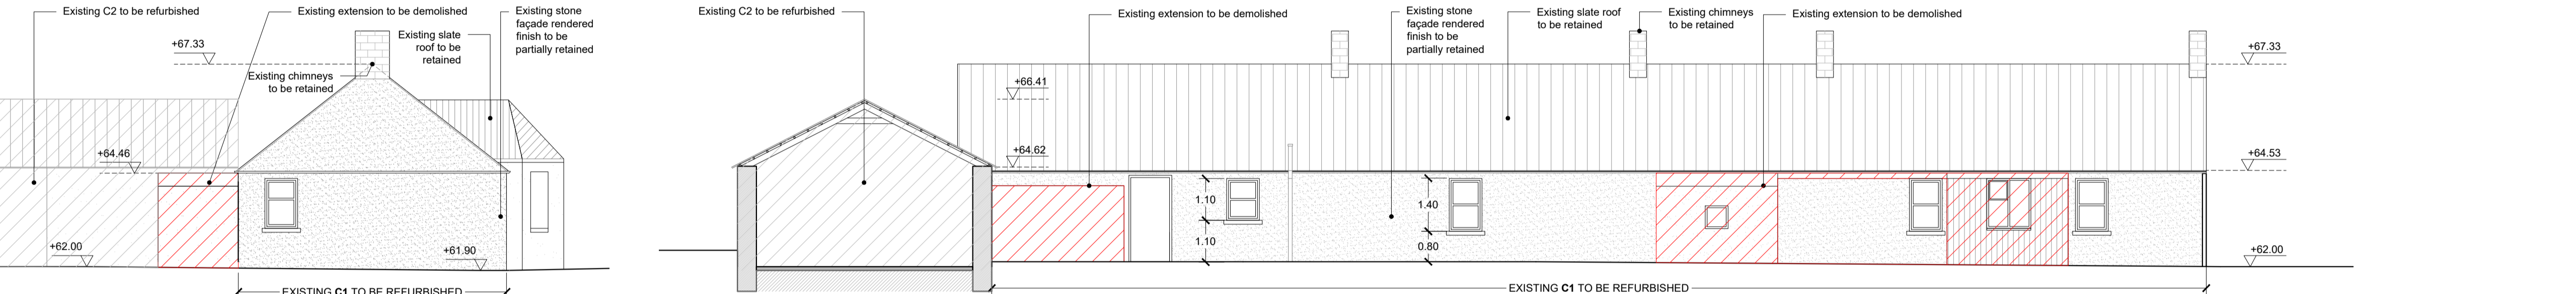


C1-E3
Scale 1:100

C1-E1
Scale 1:100

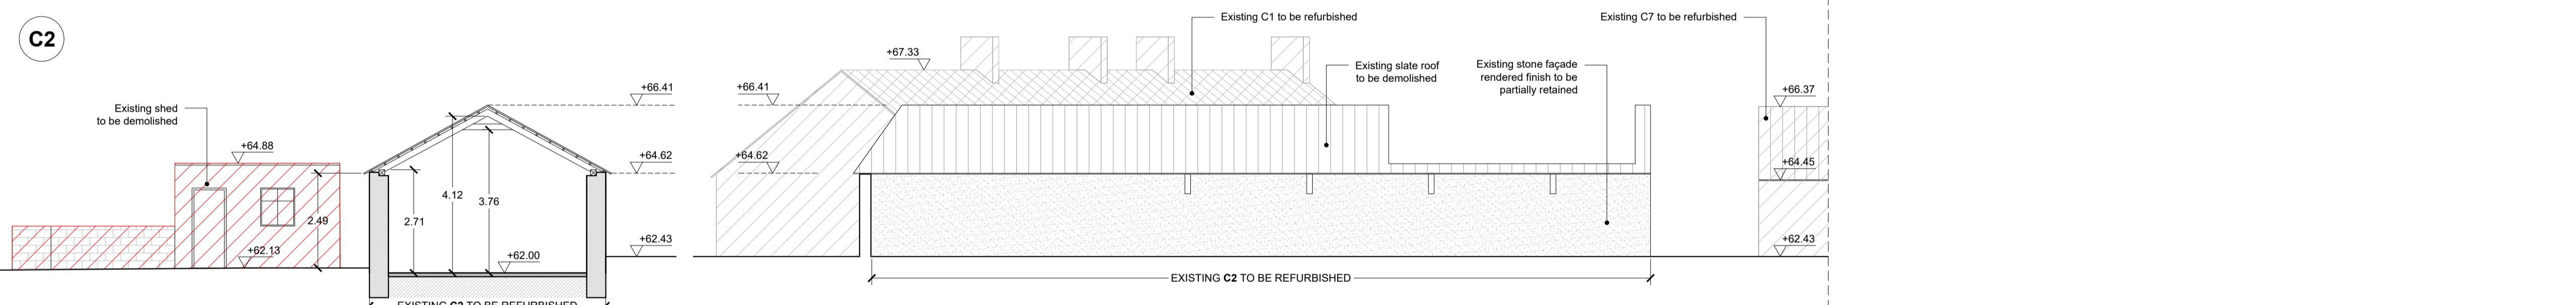


C2-S1
Scale 1:100

C2-E3
Scale 1:100

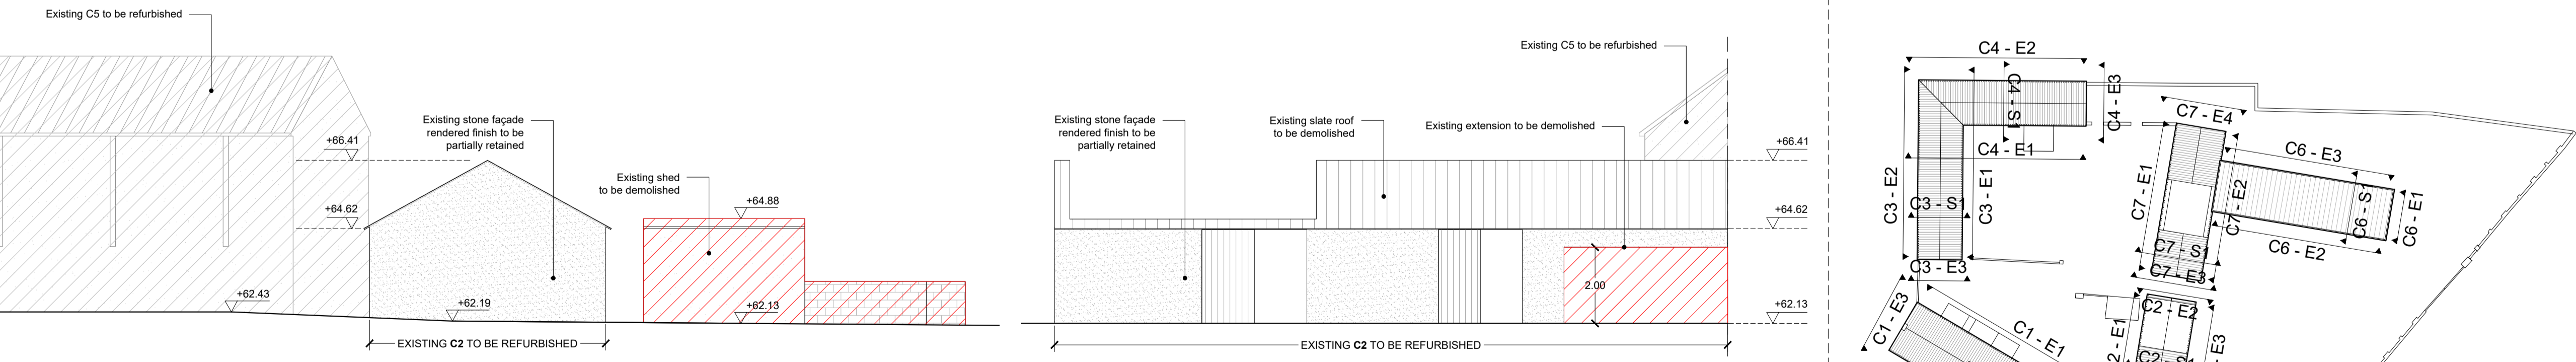

C2-E2
Scale 1:100

C2-E1
Scale 1:100

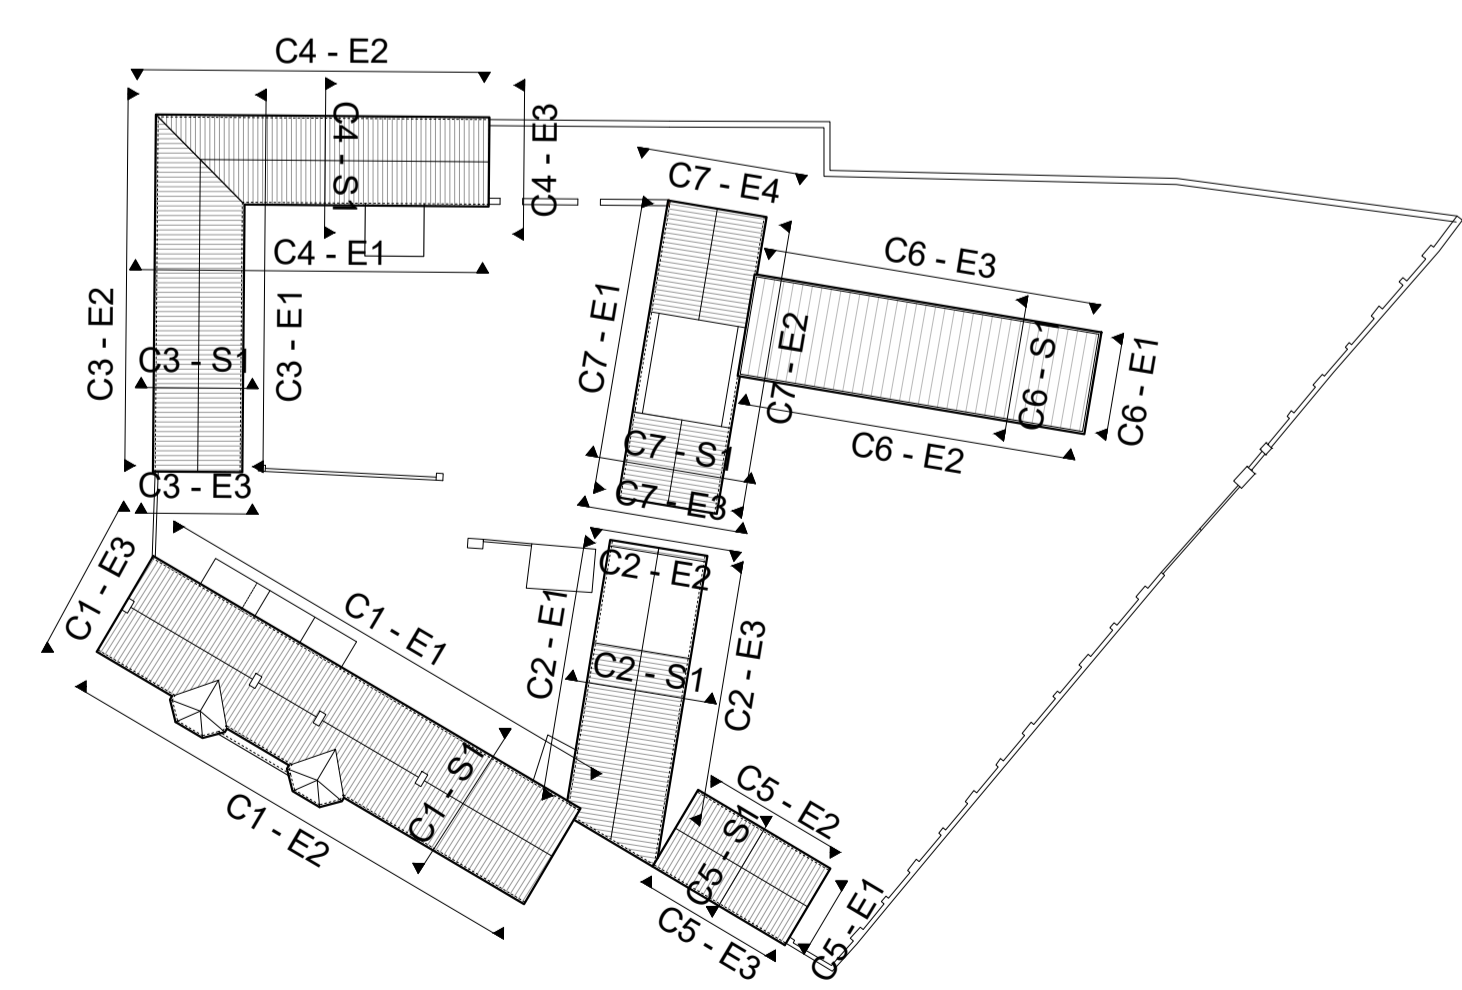

Key Plan
1:500

| Rev. | Date | Description | By |
|------|------|-------------|----|
| | | | |

SFA42
ARCHITECTS
Balllease North, Donabate
DUBLIN K36 HP22 Ireland
T: +353 1 8436 937 stephen@sfa42.ie
Katarina Västra Kyrkogata 8
116 25 STOCKHOLM Sweden
T: +46 738 42 46 67 johan@sfa42.ie
www.sfa42.ie

Client:
SOUTH DUBLIN COUNTY COUNCIL
Project:
Grange Cottage

Drawing no.
E-006
Drawing Title:
Existing Sections & Elevations 01
Drawing Status:
PLANNING APPLICATION
Drawn by: ML Checked by: SF Approved by: SF
Scale: 1:100 @ A1 25/07/2023
1:200 @ A3