


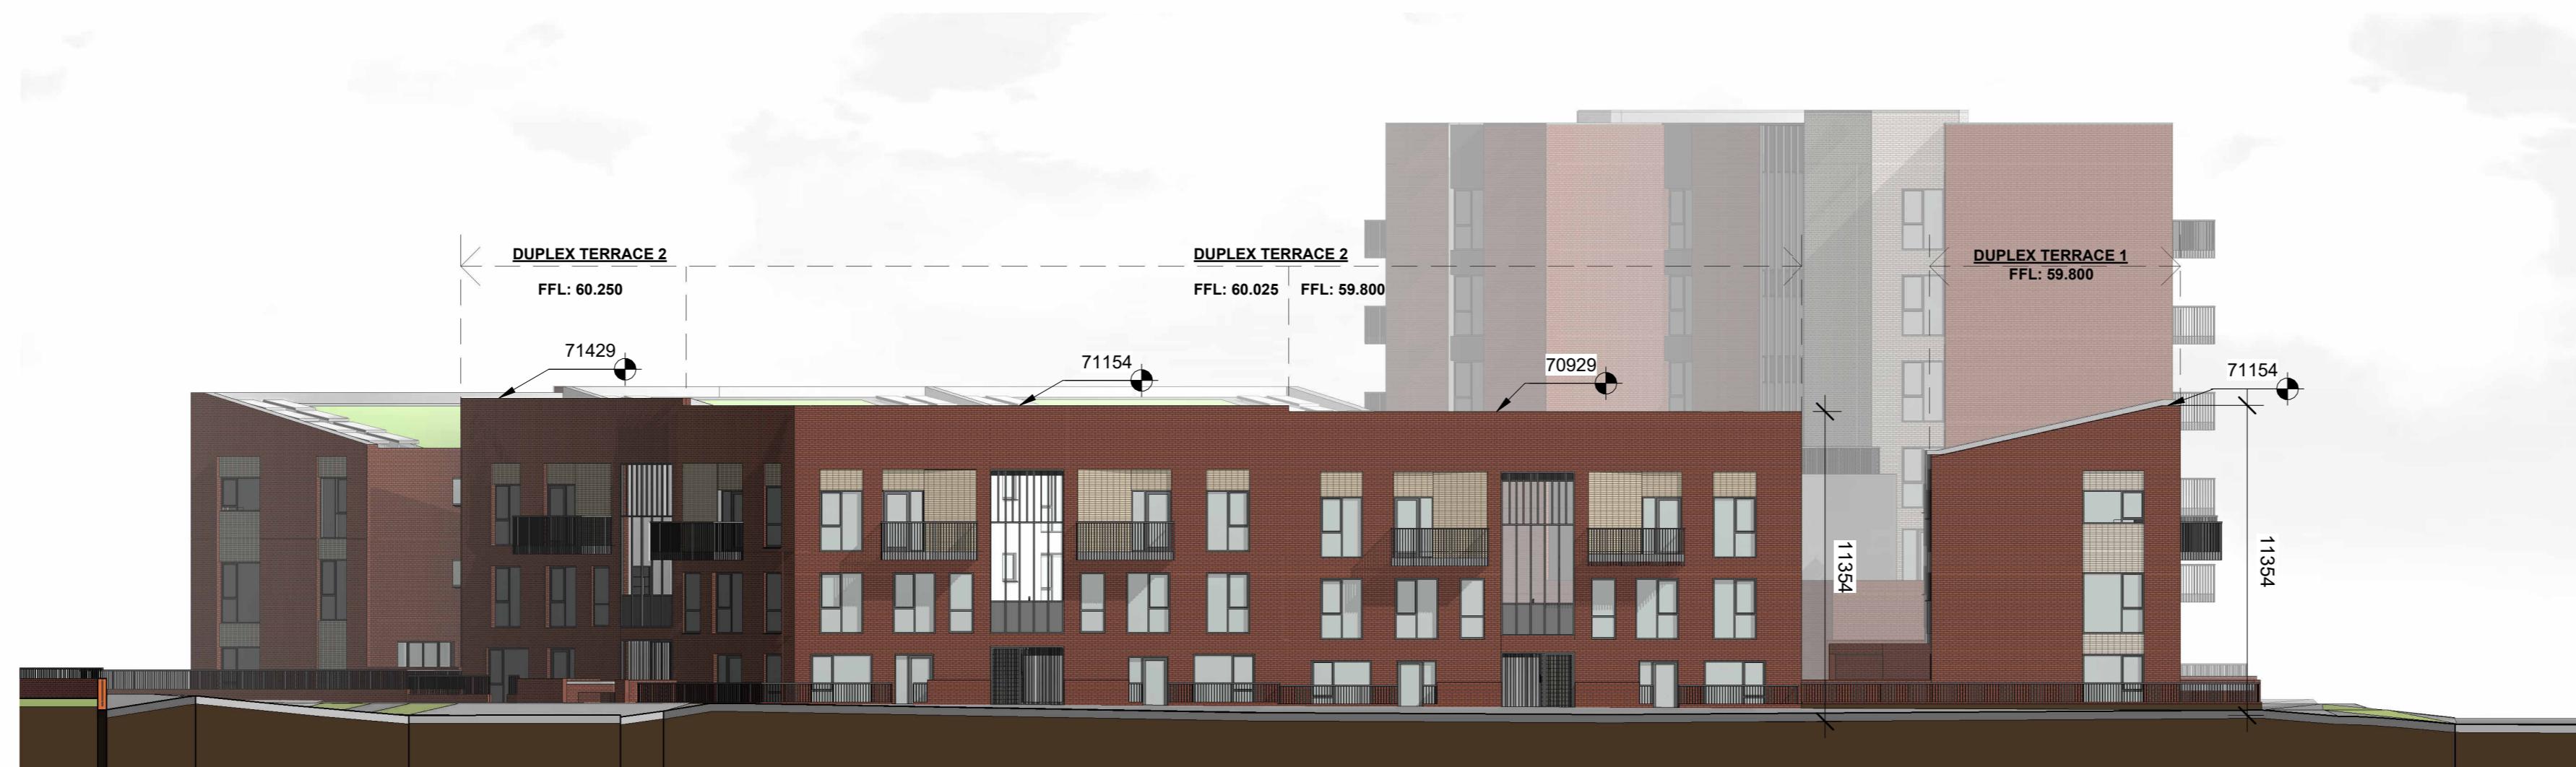

4-INTERNAL ELEVATION 01

SCALE: 1 :



5-INTERNAL ELEVATION 02

SCALE: 1 :



6-INTERNAL ELEVATION 03

SCALE: 1 : 200

REVISIONS			
DATE	DESCRIPTION	No.	Revisions By
28/06/2024	General Updates	A	

ICORM
ARCHITECTURE
ID URBAN DESIGN

8
700
8867
orm.com

CLIENT:
NDFA On Behalf of Dublin County Council

PROJECT TITLE
Proposed Part 8 Residential Development Kishoge, L

DRAWING TITLE:
CONTE
DRN BY: CHK BY:
JH | **PMcN**
DRAWING NUMBER:
SHB5-CSD

XT ELEVATIONS SHEET 02
