




AREA TYPE

1 BED APARTMENT TYPE A-3B5P_1B2P_1

DUPLEX TYPE A 3B5P_1B2P_1

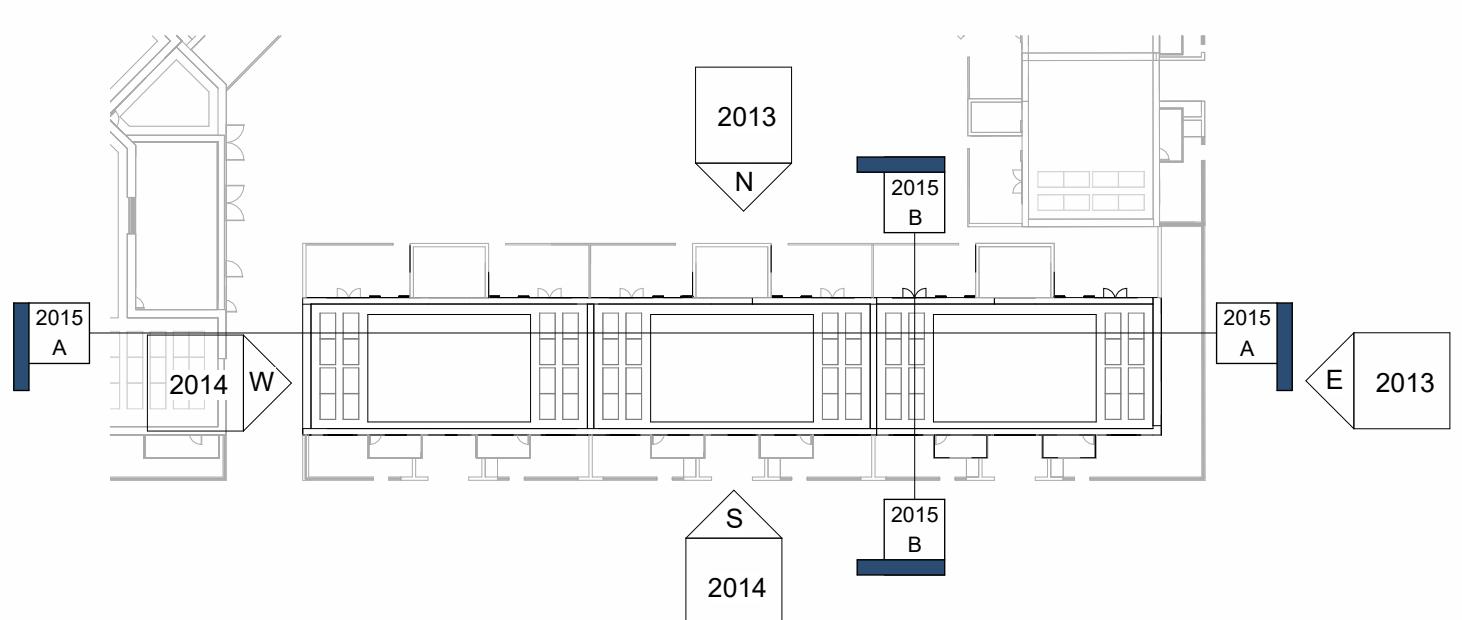

FOR PLANNING

CLIENT: NDFA on behalf of South Dublin County Council
PROJECT TITLE: Proposed Part 8 Residential Development Kishogue, Lucan
DRAWING TITLE:

DUPLEX TERRACE 3-SECTIONS

DRN BY: JH CDR BY: PMcN SCALE @ A1: 1:100 DATE: 28/06/2024 REVISION: A JOB NO: 23004
DRAWING NUMBER: SHB5-CSD-DR-MCORM-AR-P3-2015 STATUS CODE: P3

MCORM
ARCHITECTURE
AND URBAN DESIGN
No.1 Grantham Street, Dublin 8
D08 A49Y Tel: +353 (01) 478 8700
Block 6, Central Business Park
Tullamore, County Offaly
R35 F6F8 Tel: +353 (057) 932 3867
website: www.mcorm.com
email: arch@mcorm.com

Figured dimensions only to be used. This drawing is copyright of MCORM Ltd. All information is shared as per approved use in accordance with I.S. NA:2021 to I.S. EN ISO 16502-2: 2018. If 'Status Code' above is empty, this information has been shared as Status Code S0 - Work in Progress (WIP) / Draft.