




SEC AA'- Local street: section across infiltration tree pit - 1/100 @A1

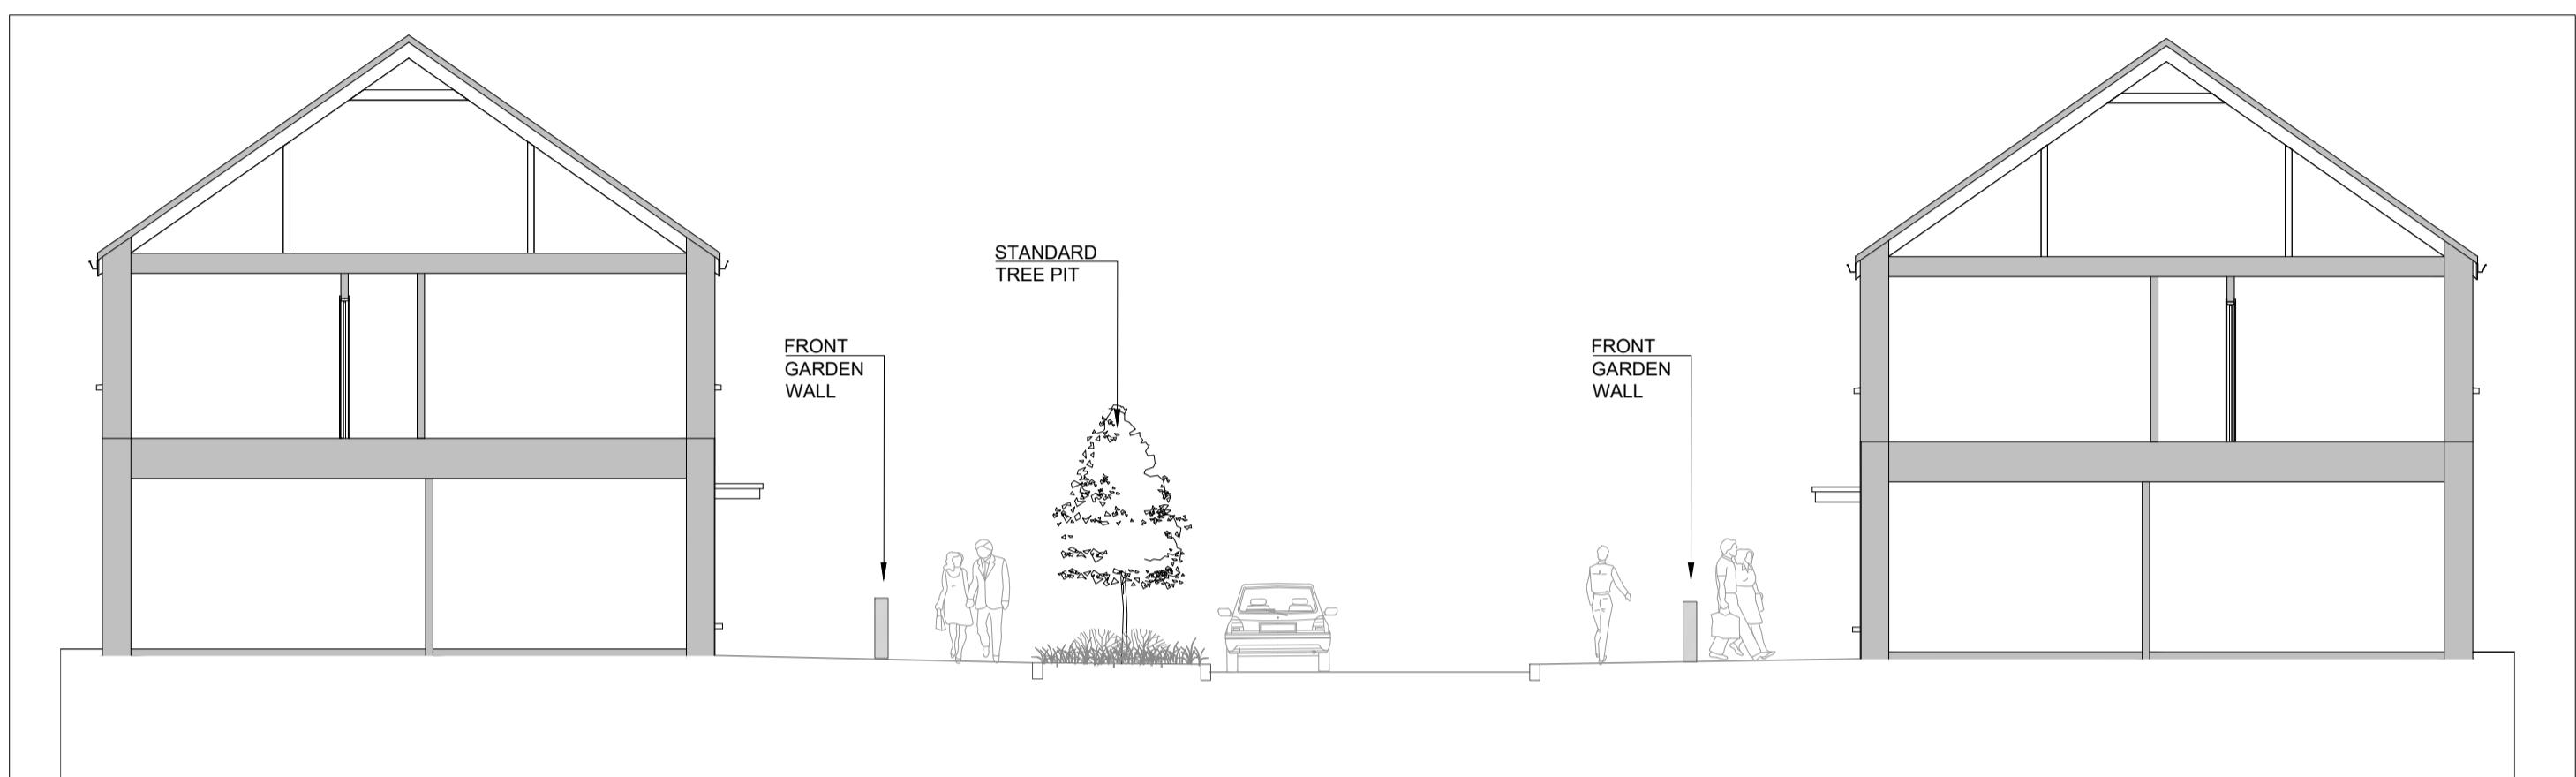

SEC BB'- Local street: section across standard tree pit - 1/100 @A1

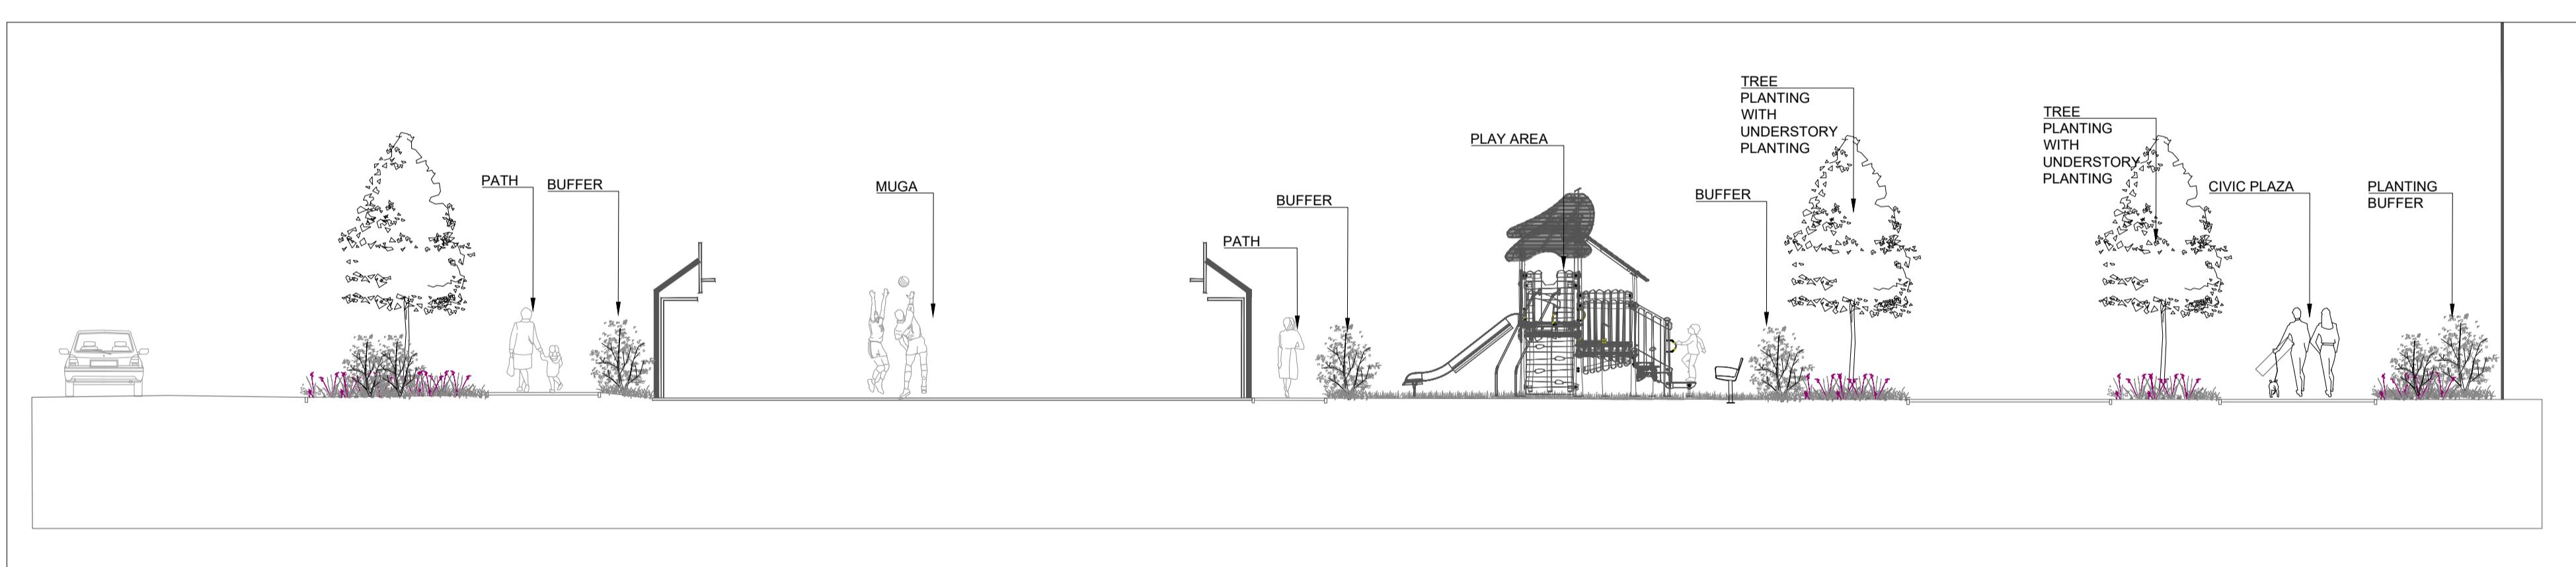

SEC CC'- Civic Plaza: section across amenity space - 1/100 @A1

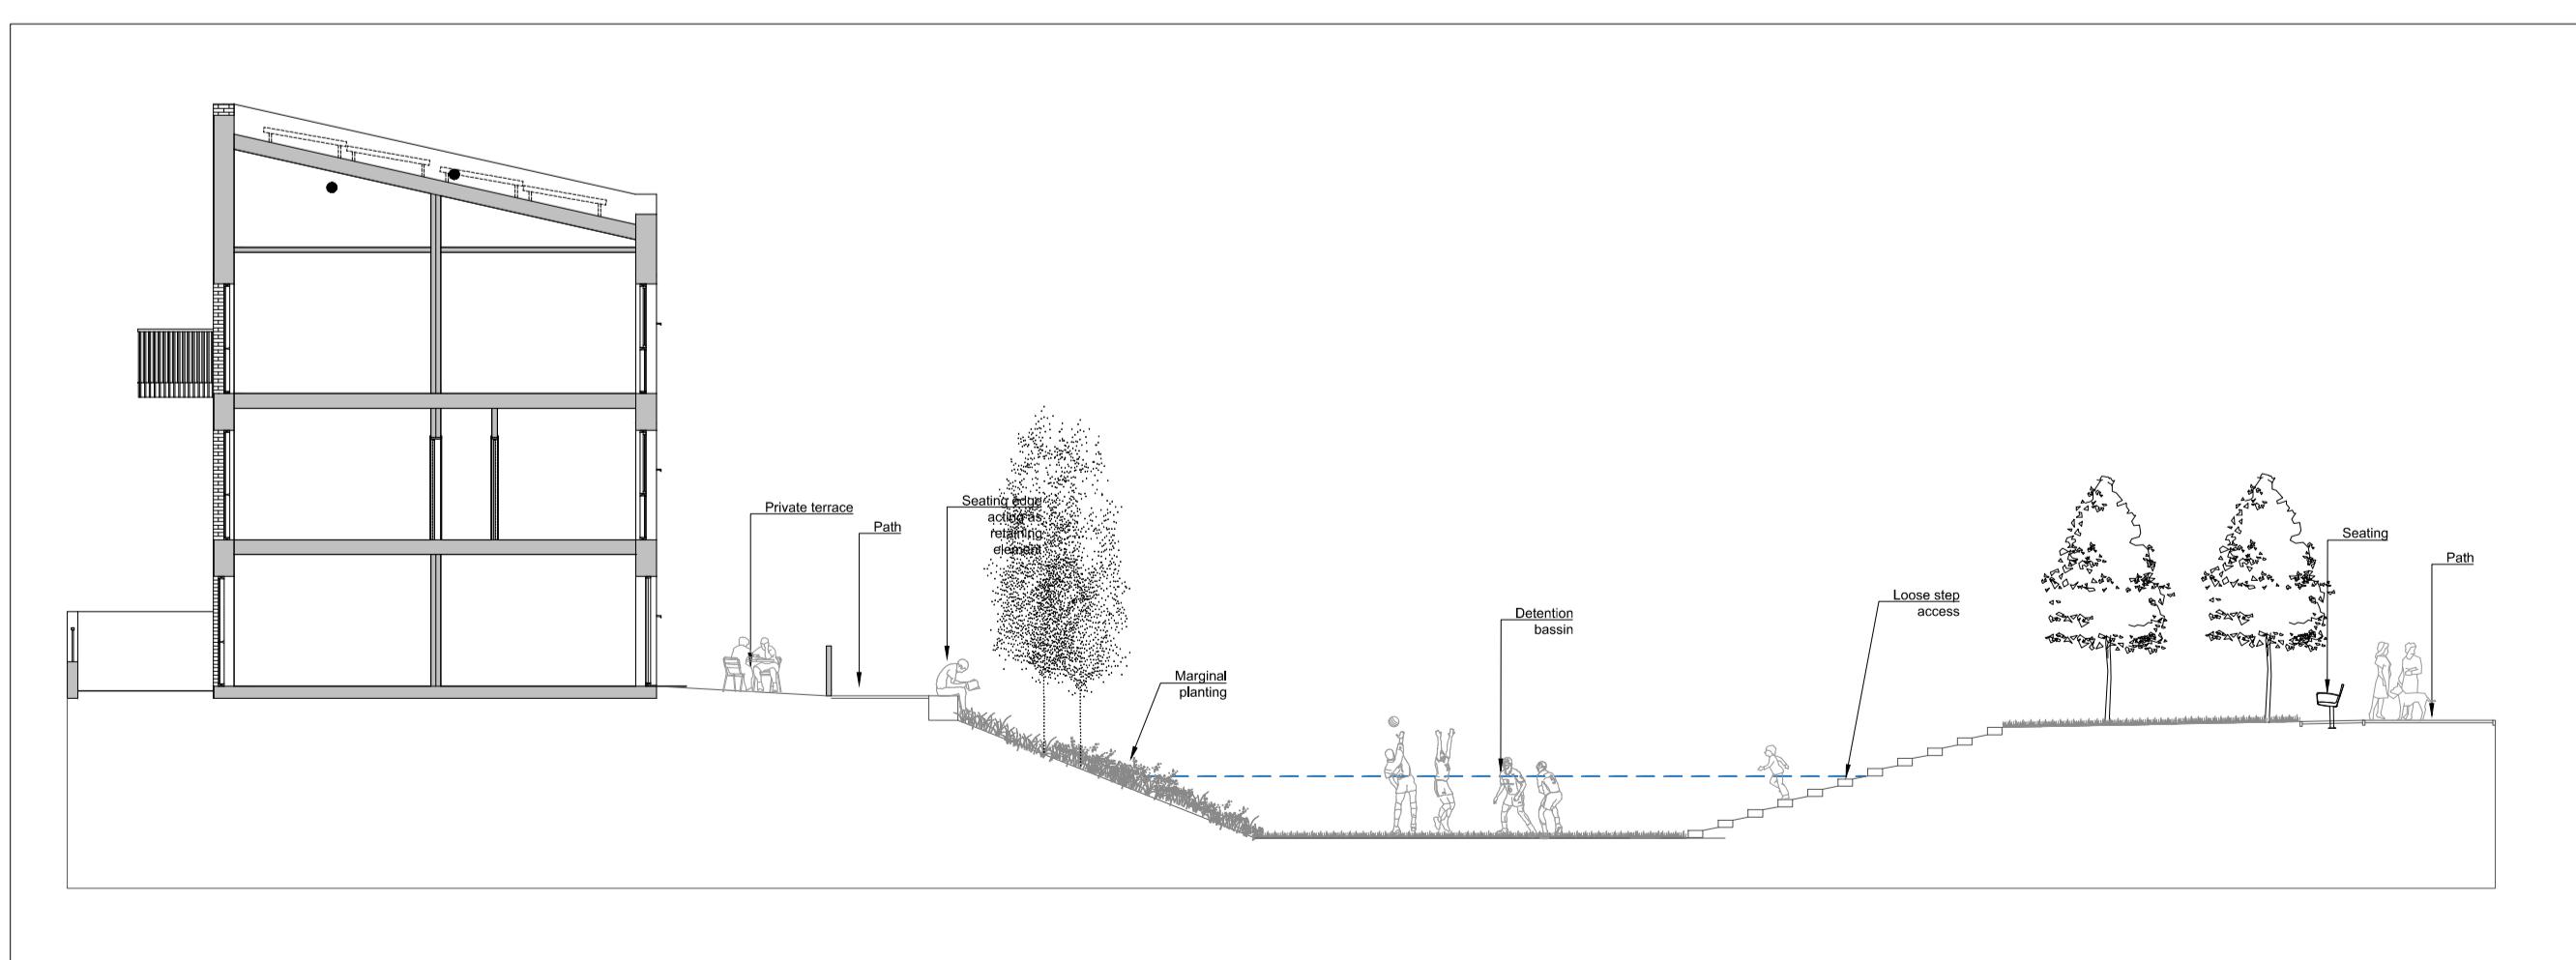

SEC DD'- Courtyard: section across amenity space - 1/150 @A1



SEC EE'- Boundary: section across detention basin- 1/100 @A1

LEGEND:

01 Issue for planning 28/06/2024
REV DESCRIPTION DATE

Mitchell + Associates

PROJECT TITLE:

Social Housing Bundle 4 & 5

CLIENT:

NDFA

DRAWING NAME:

Kishogue - Clonburris

Landscape- Sections detail

DRAWING NUMBER:

200

JOB NUMBER:

LSC003

STATUS:

PLANNING

DRAWN: CF CHECKED: FP SCALE: AS@A1

NOTES:
All dimensions are in millimeters unless otherwise stated and shall be checked and confirmed by the contractor on site. Any discrepancies shall be immediately reported to the landscape architect. Work to figured dimensions only - Do not scale from drawing to site. Site dimensions are for information only. Not for Construction purposes unless Specifically Marked. © This Drawing is Copyright of Mitchell + Associates.
www.mitchell.ie info@mitchell.ie +353 1 454 5096