




TYPICAL DETAIL - Permeable paving - 1/20 @A1

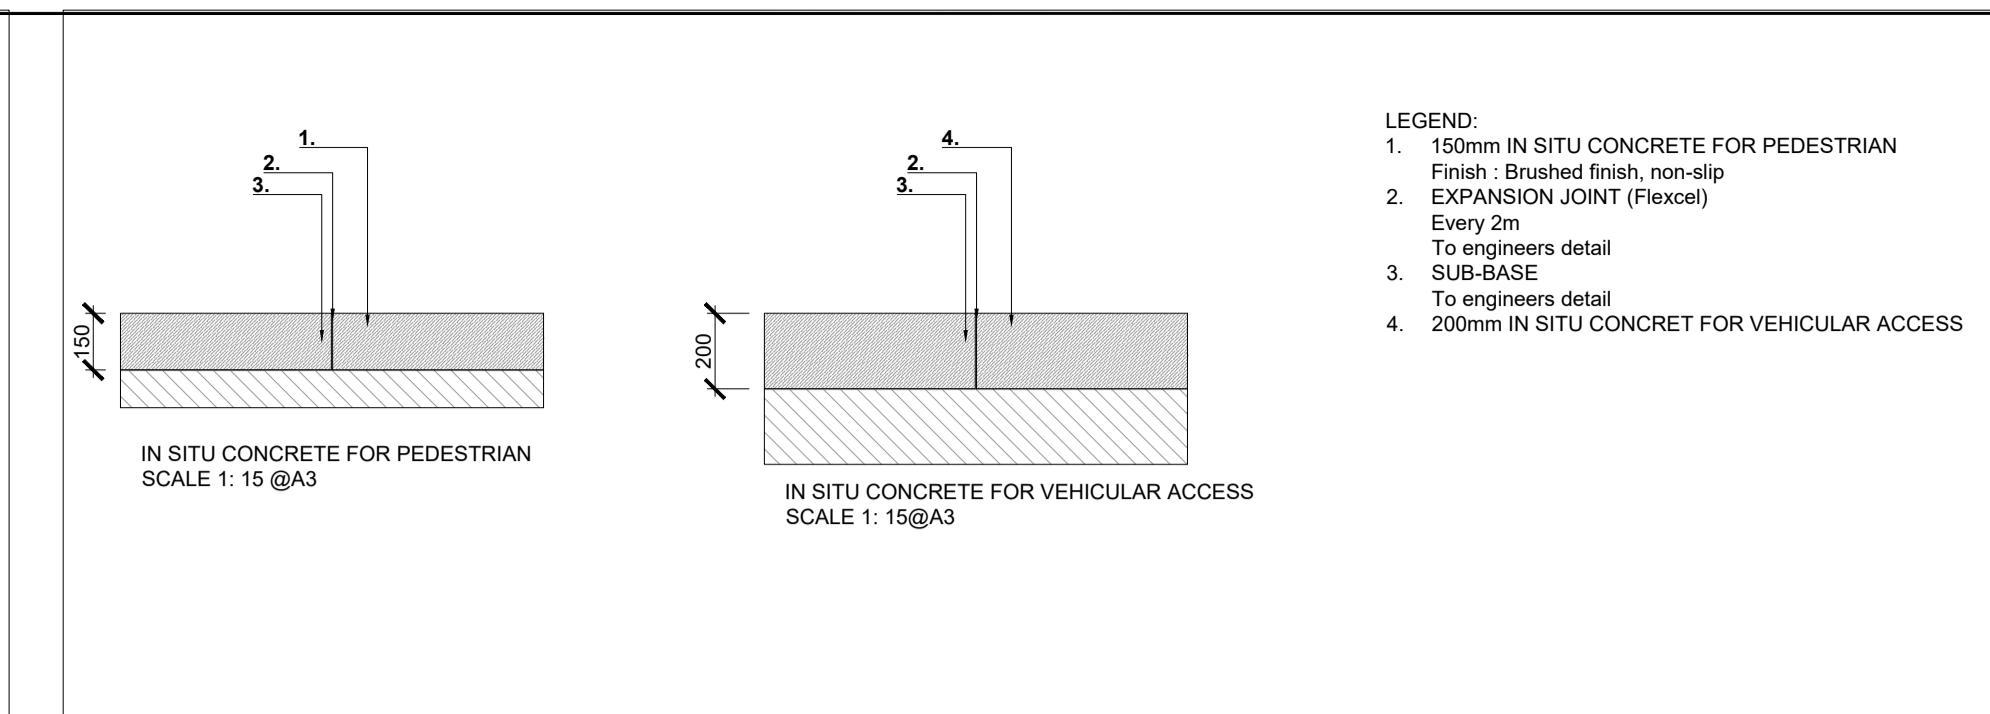


TYPICAL DETAIL - Brush concrete for footpath - 1/20 @A1

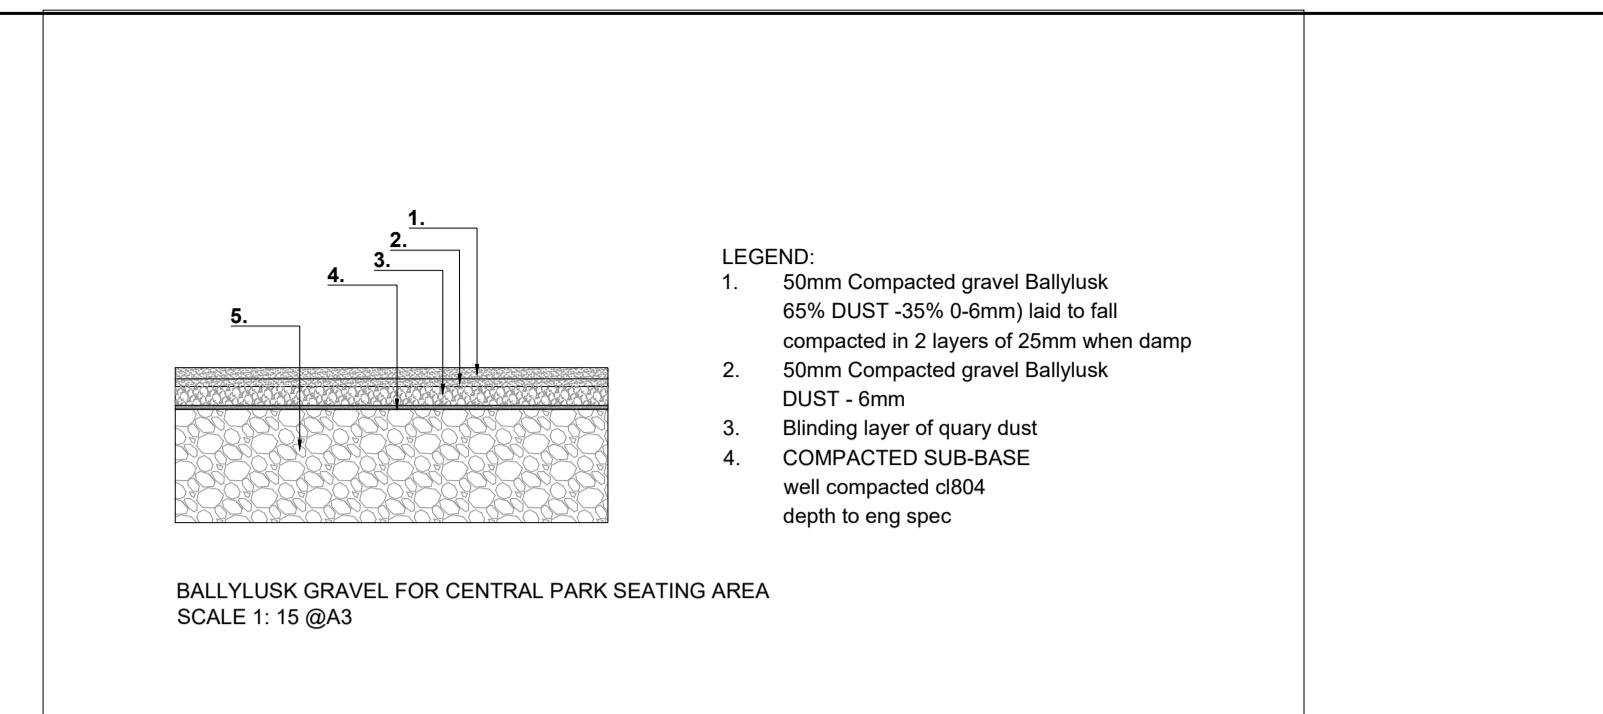


TYPICAL DETAIL - Ballylusk gravel - 1/20 @A1

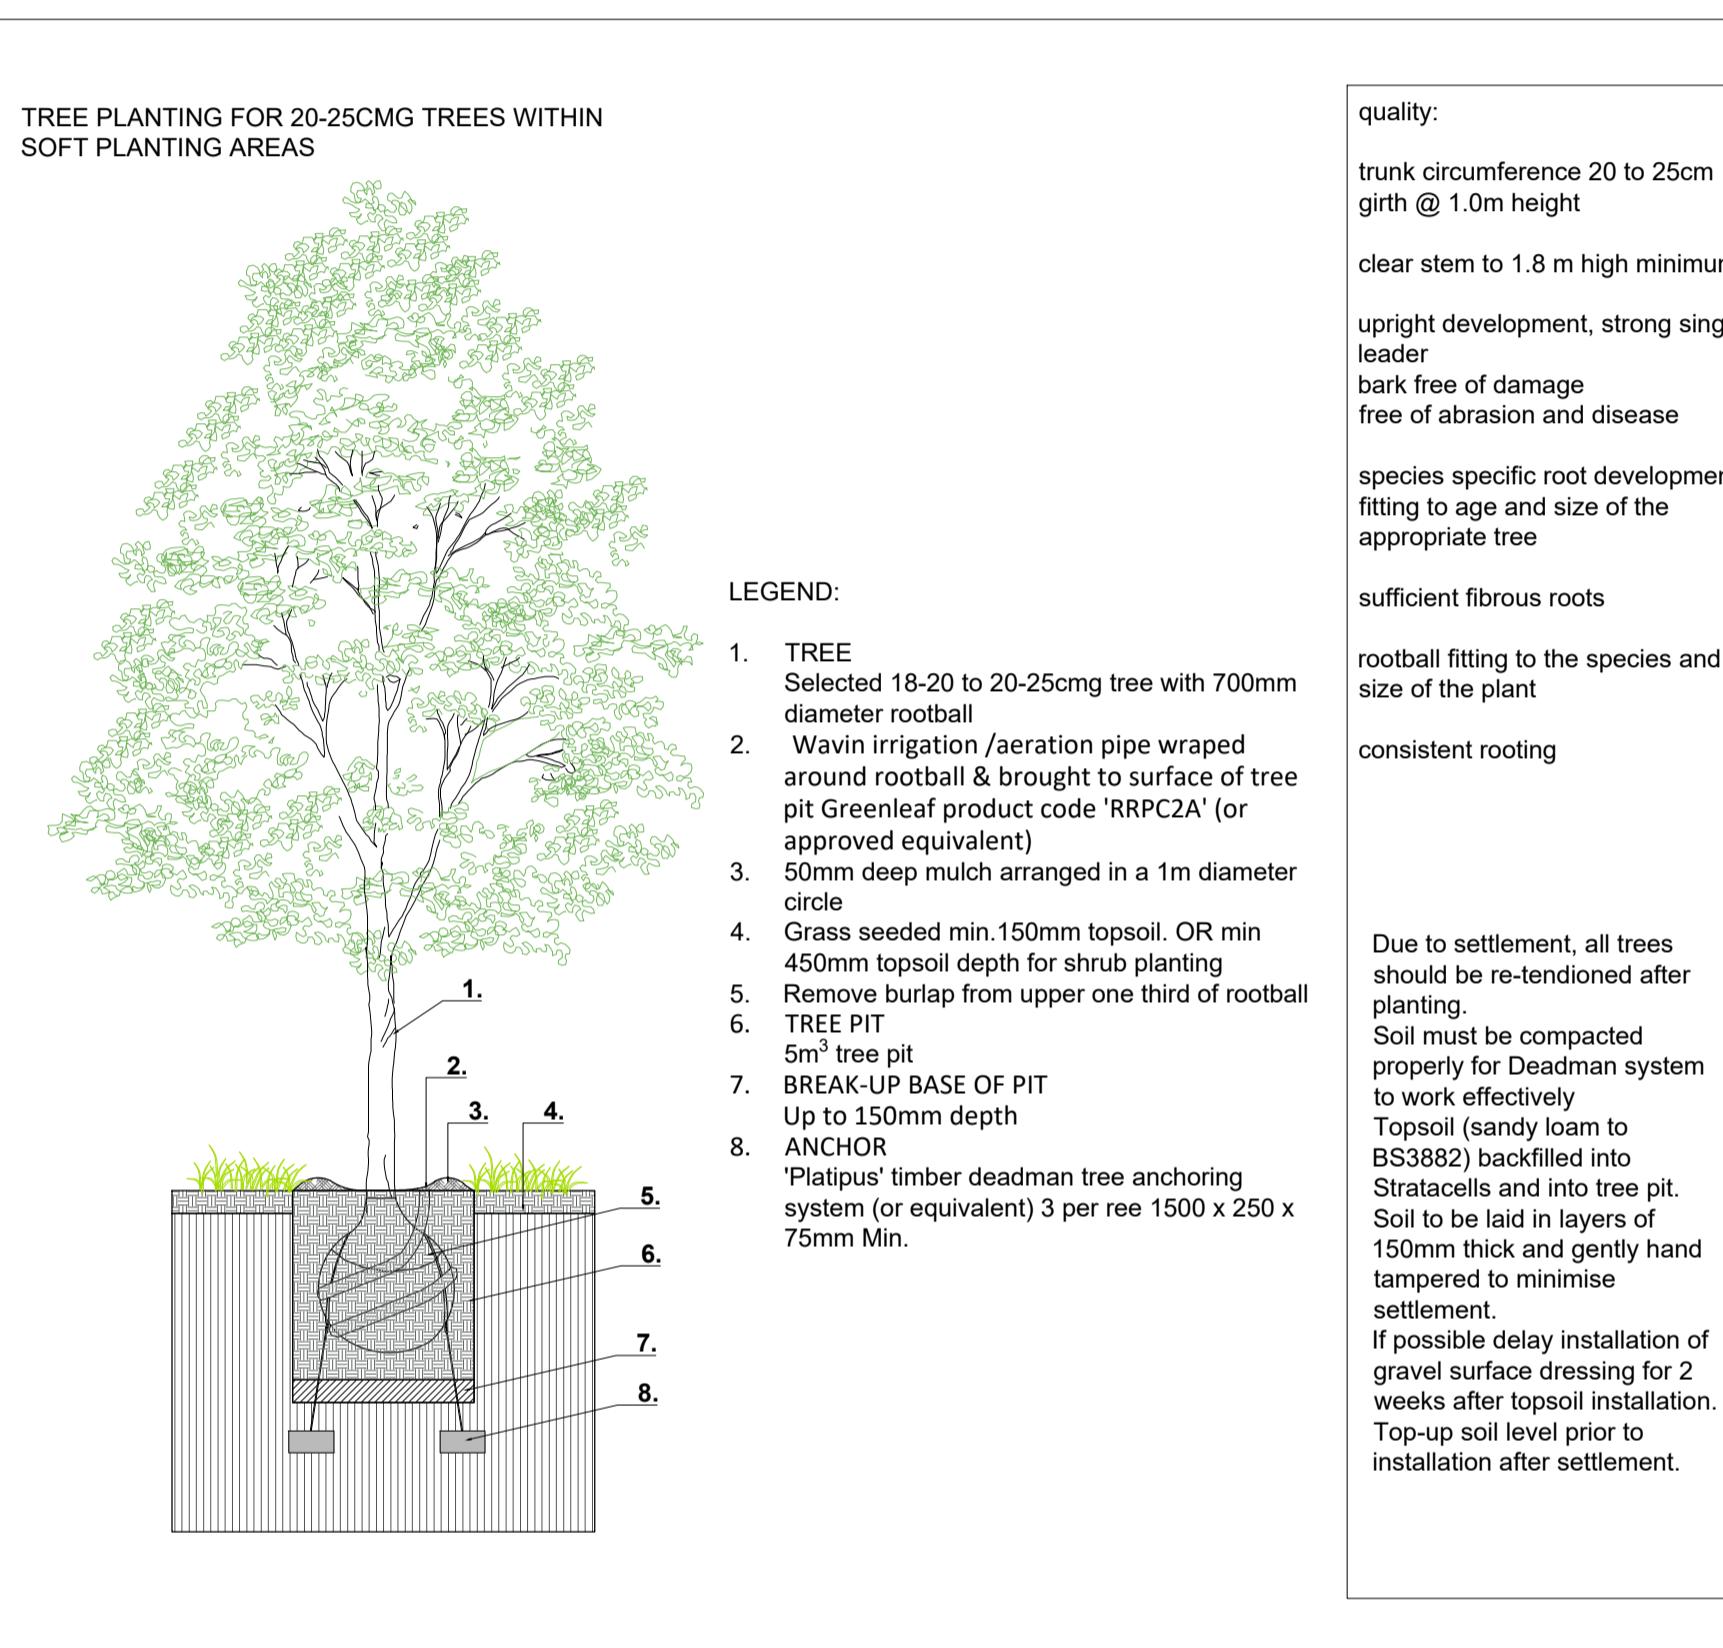


TYPICAL DETAIL - Tree planting - 1/50 @A1

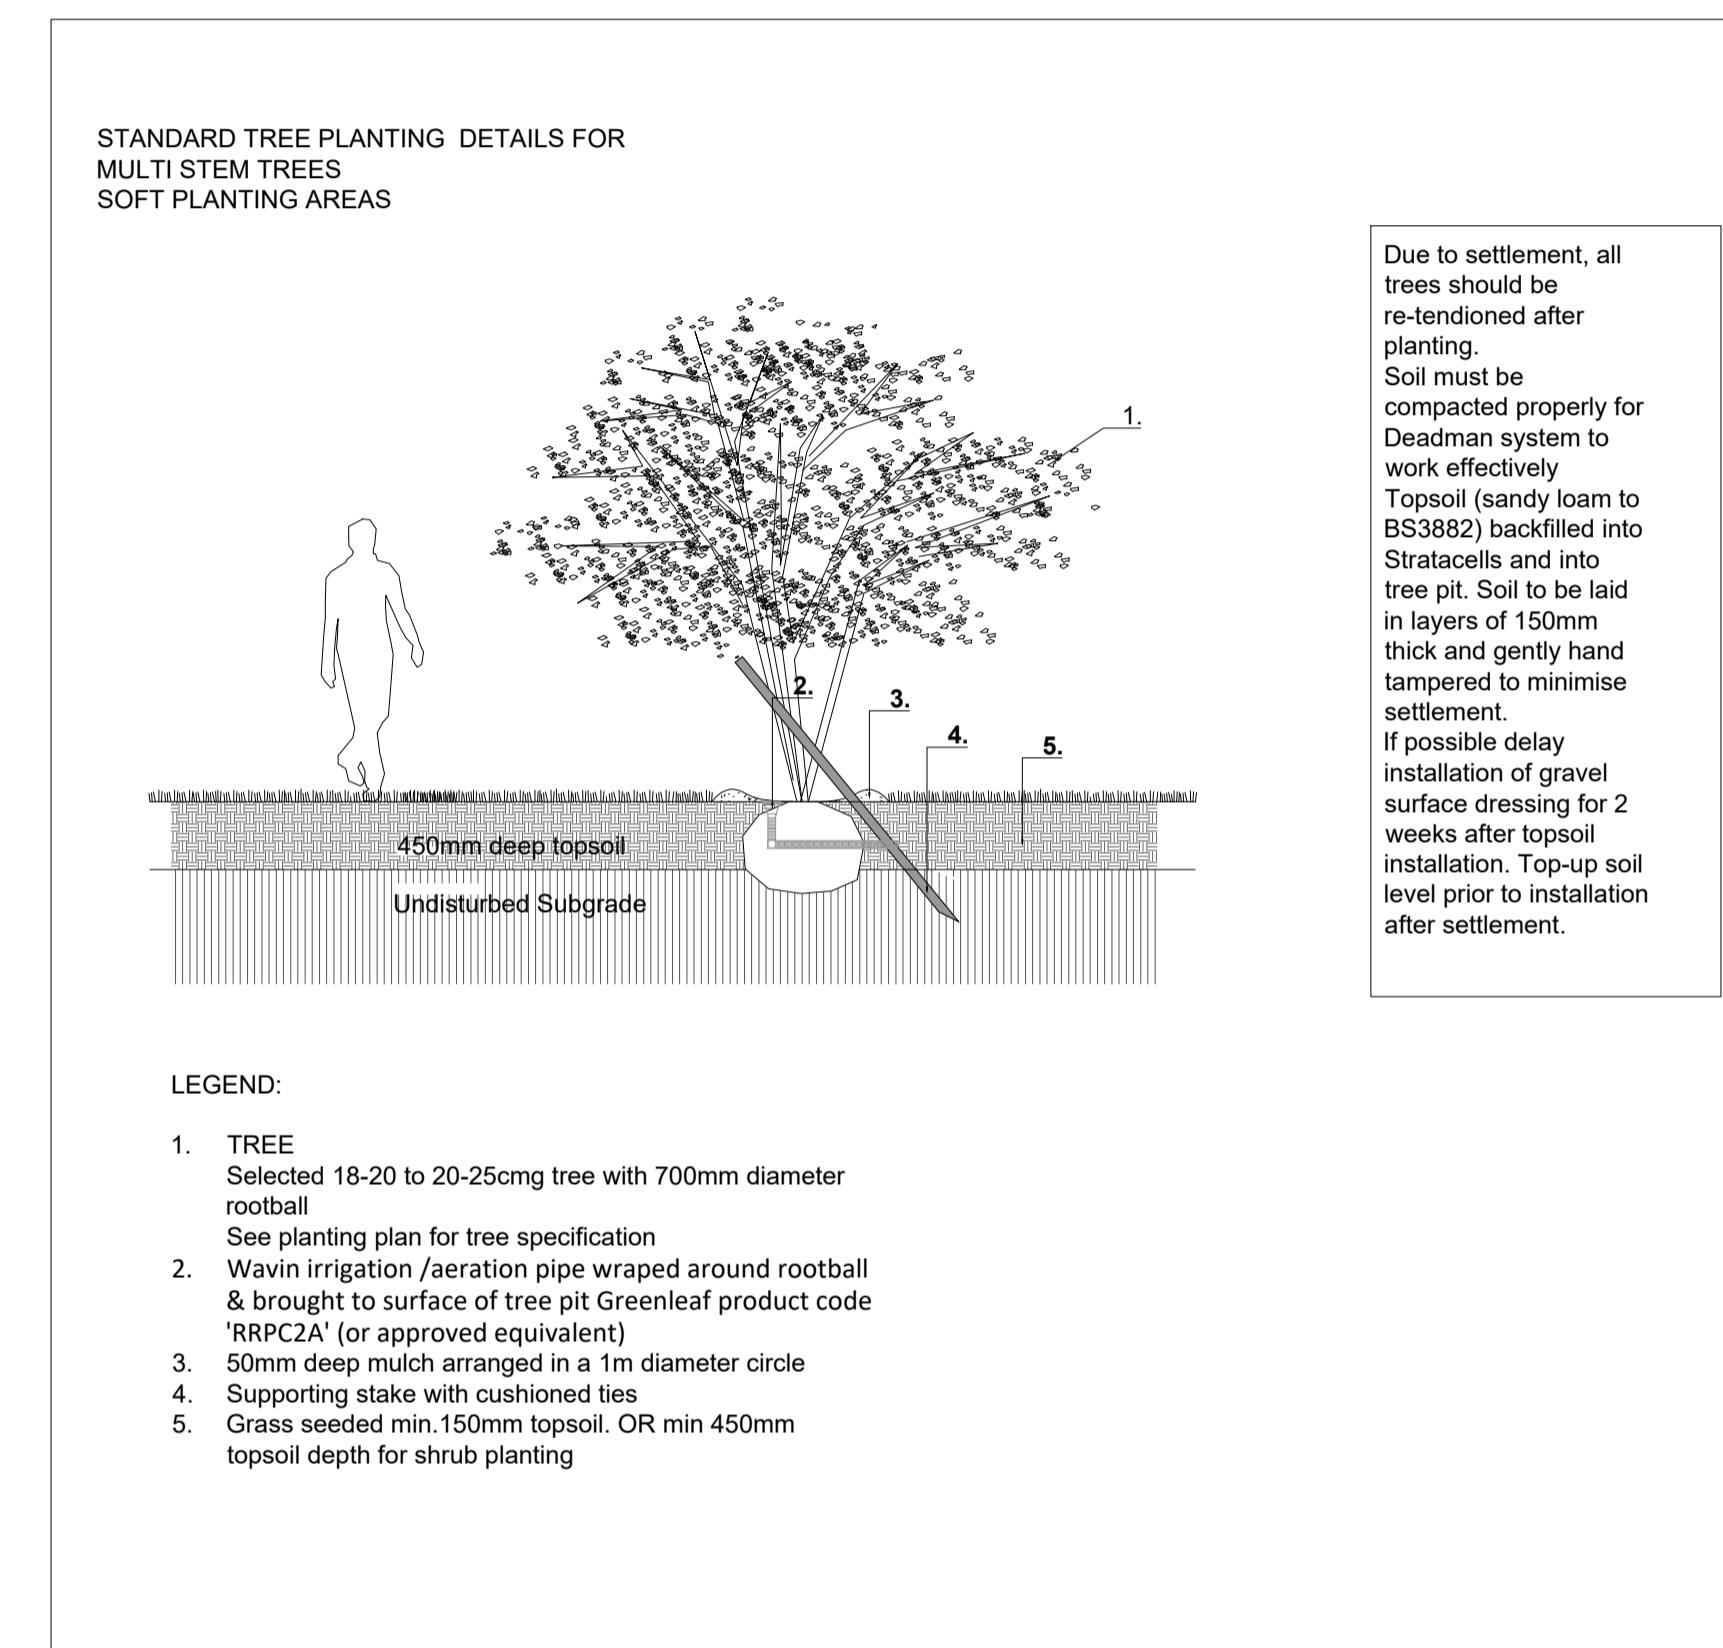


TYPICAL DETAIL - Multi stem tree planting - 1/50 @A1

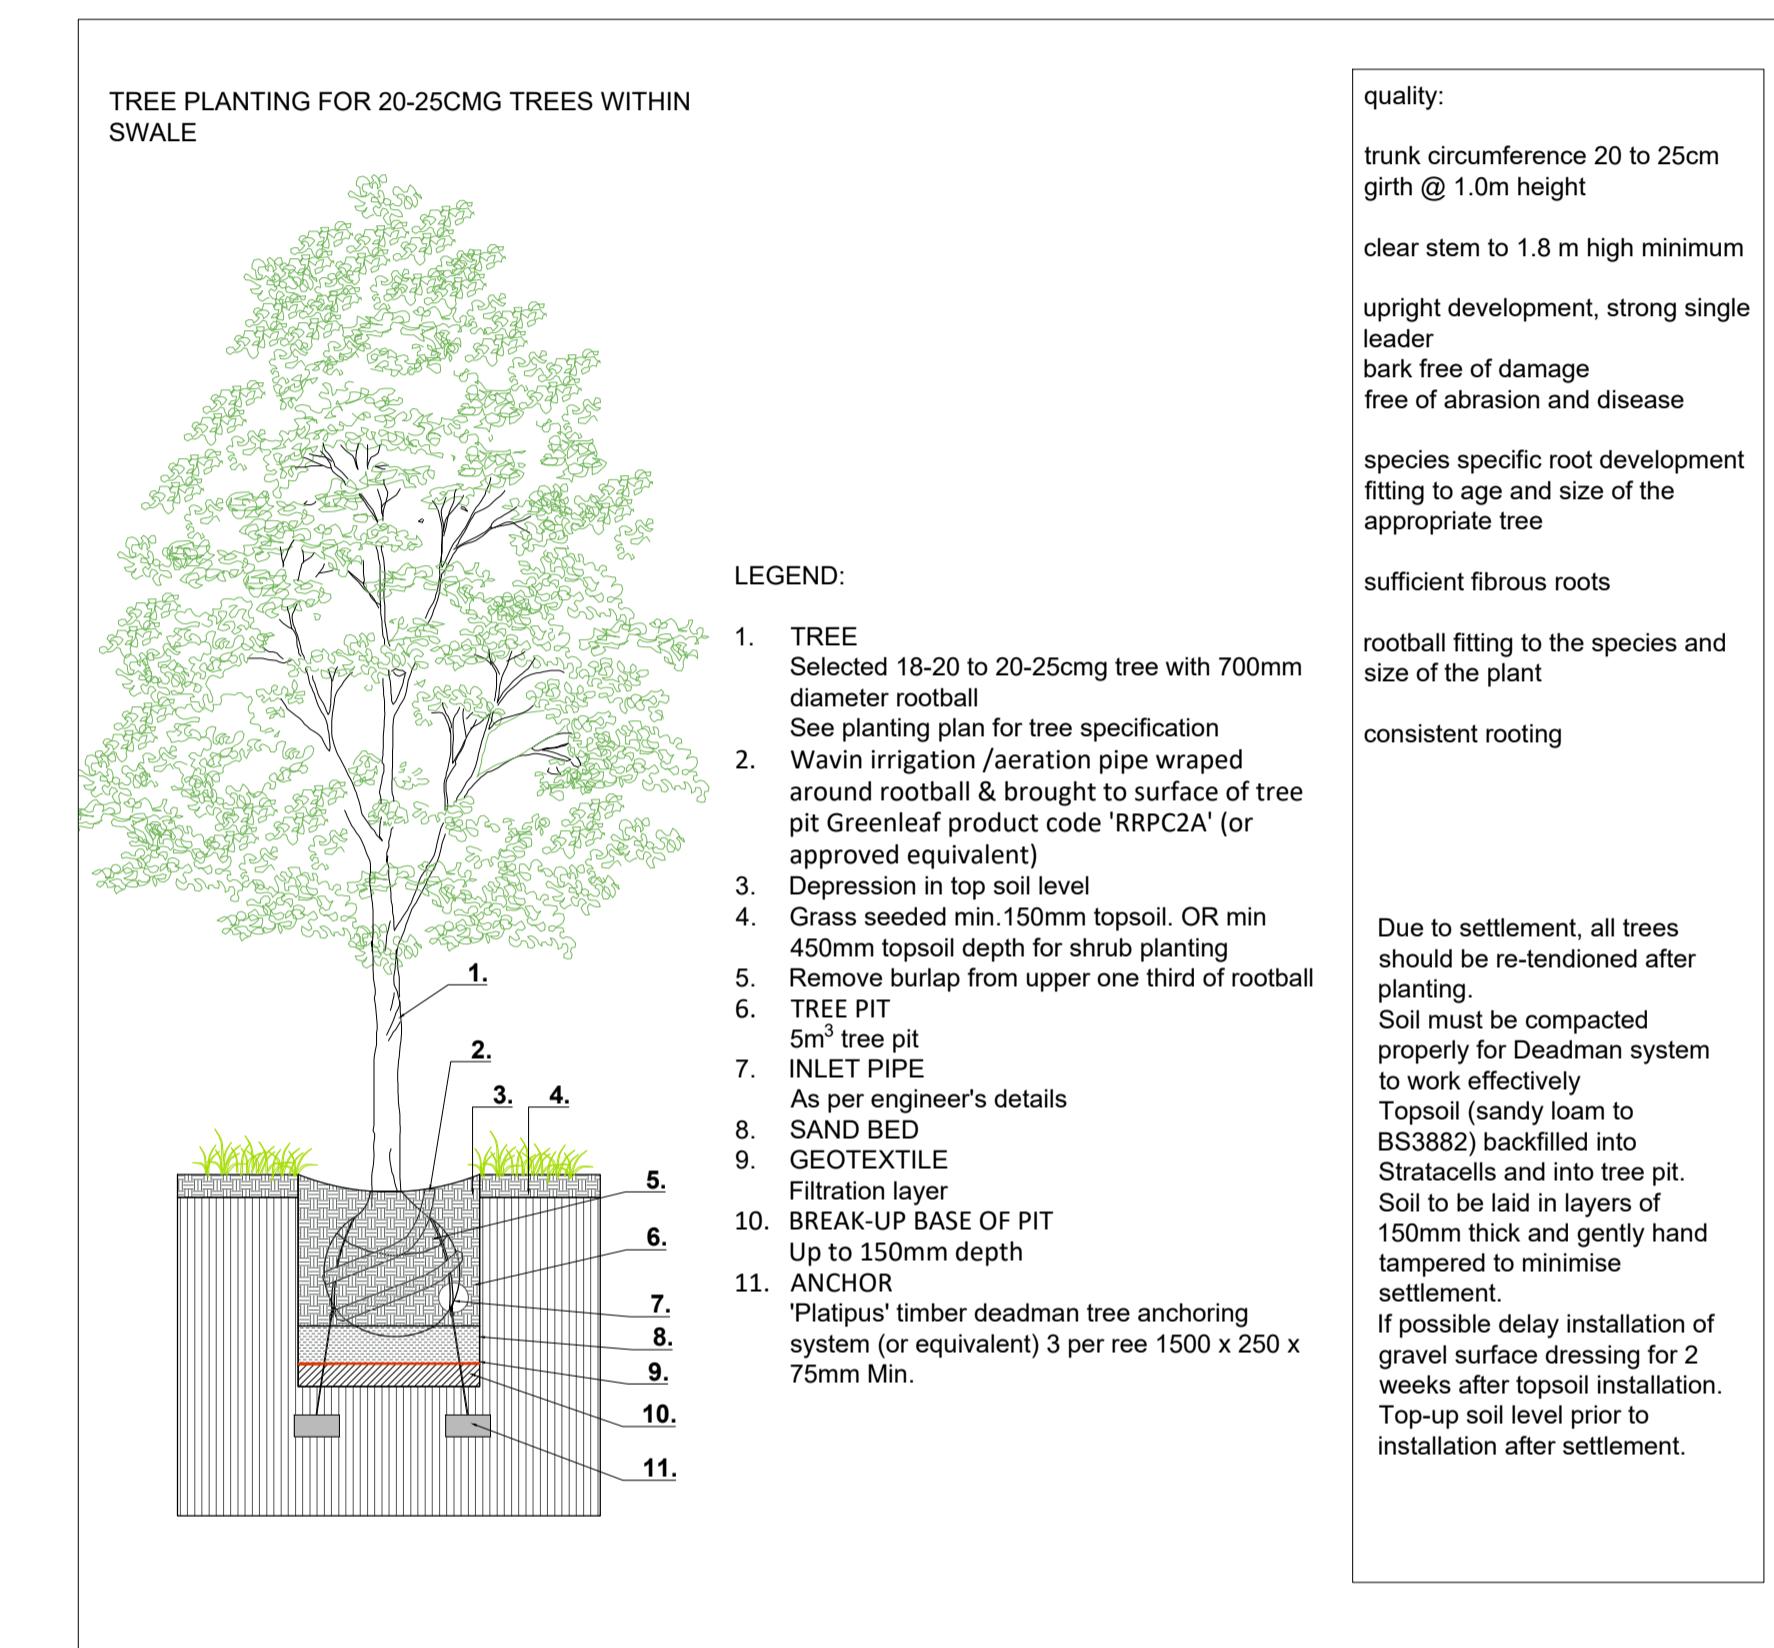

TYPICAL DETAIL - Bio retention tree pit - 1/50 @A1

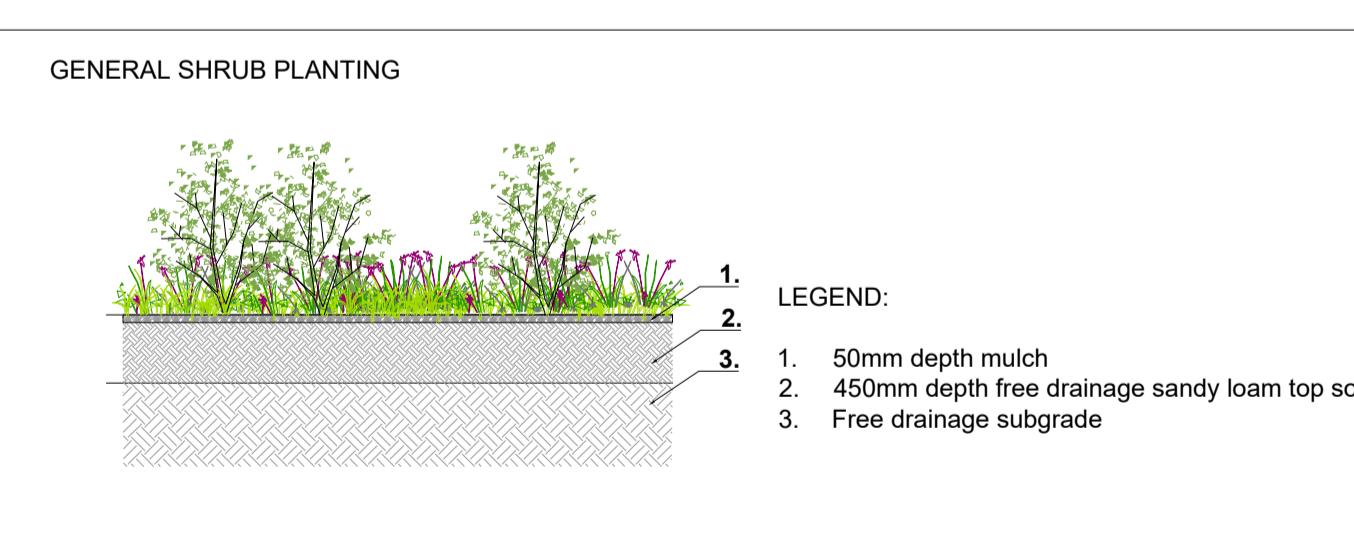

TYPICAL DETAIL - Shrub planting - 1/50 @A1

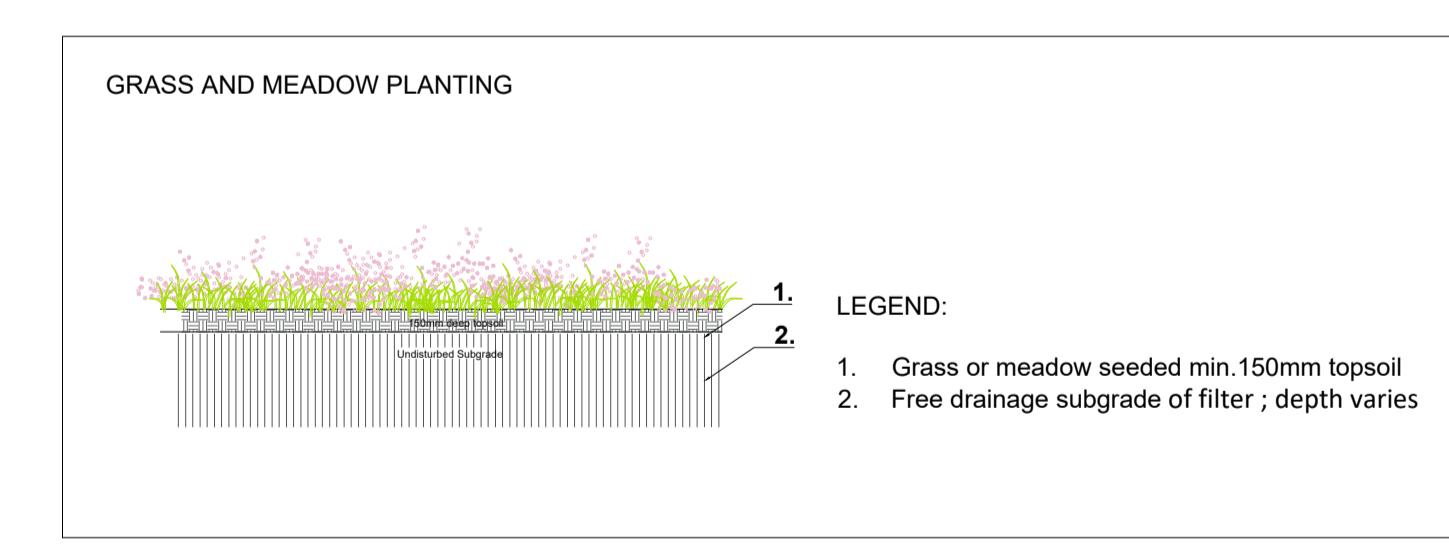

TYPICAL DETAIL - Grass and meadow planting - 1/50 @A1

01	Issue for planning	28/06/2024
REV	DESCRIPTION	DATE
Mitchell + Associates		
PROJECT TITLE: Social Housing Bundle 4 & 5		
CLIENT: NDFA		
DRAWING NAME: Kishogue - Clonburris Hard surface and landscape typical details		
DRAWING NUMBER: 300		
JOB NUMBER: LSC003		
STATUS: PLANNING		
DRAWN: CF	CHECKED: FP	SCALE: AS@ A1
NOTES: All dimensions are in millimetres unless otherwise stated and shall be checked and confirmed by the contractor on site. Any discrepancies shall be immediately reported to the landscape architect. Work to figured dimensions only - Do not scale from drawings or plans. Use of dimensions only. Not for Construction purposes unless Specifically Marked. © This Drawing is Copyright of Mitchell + Associates.		
www.mitchell.ie info@mitchell.ie +353 1 454 5096		